



MATCHLINE STA. 13+00


 
 
 


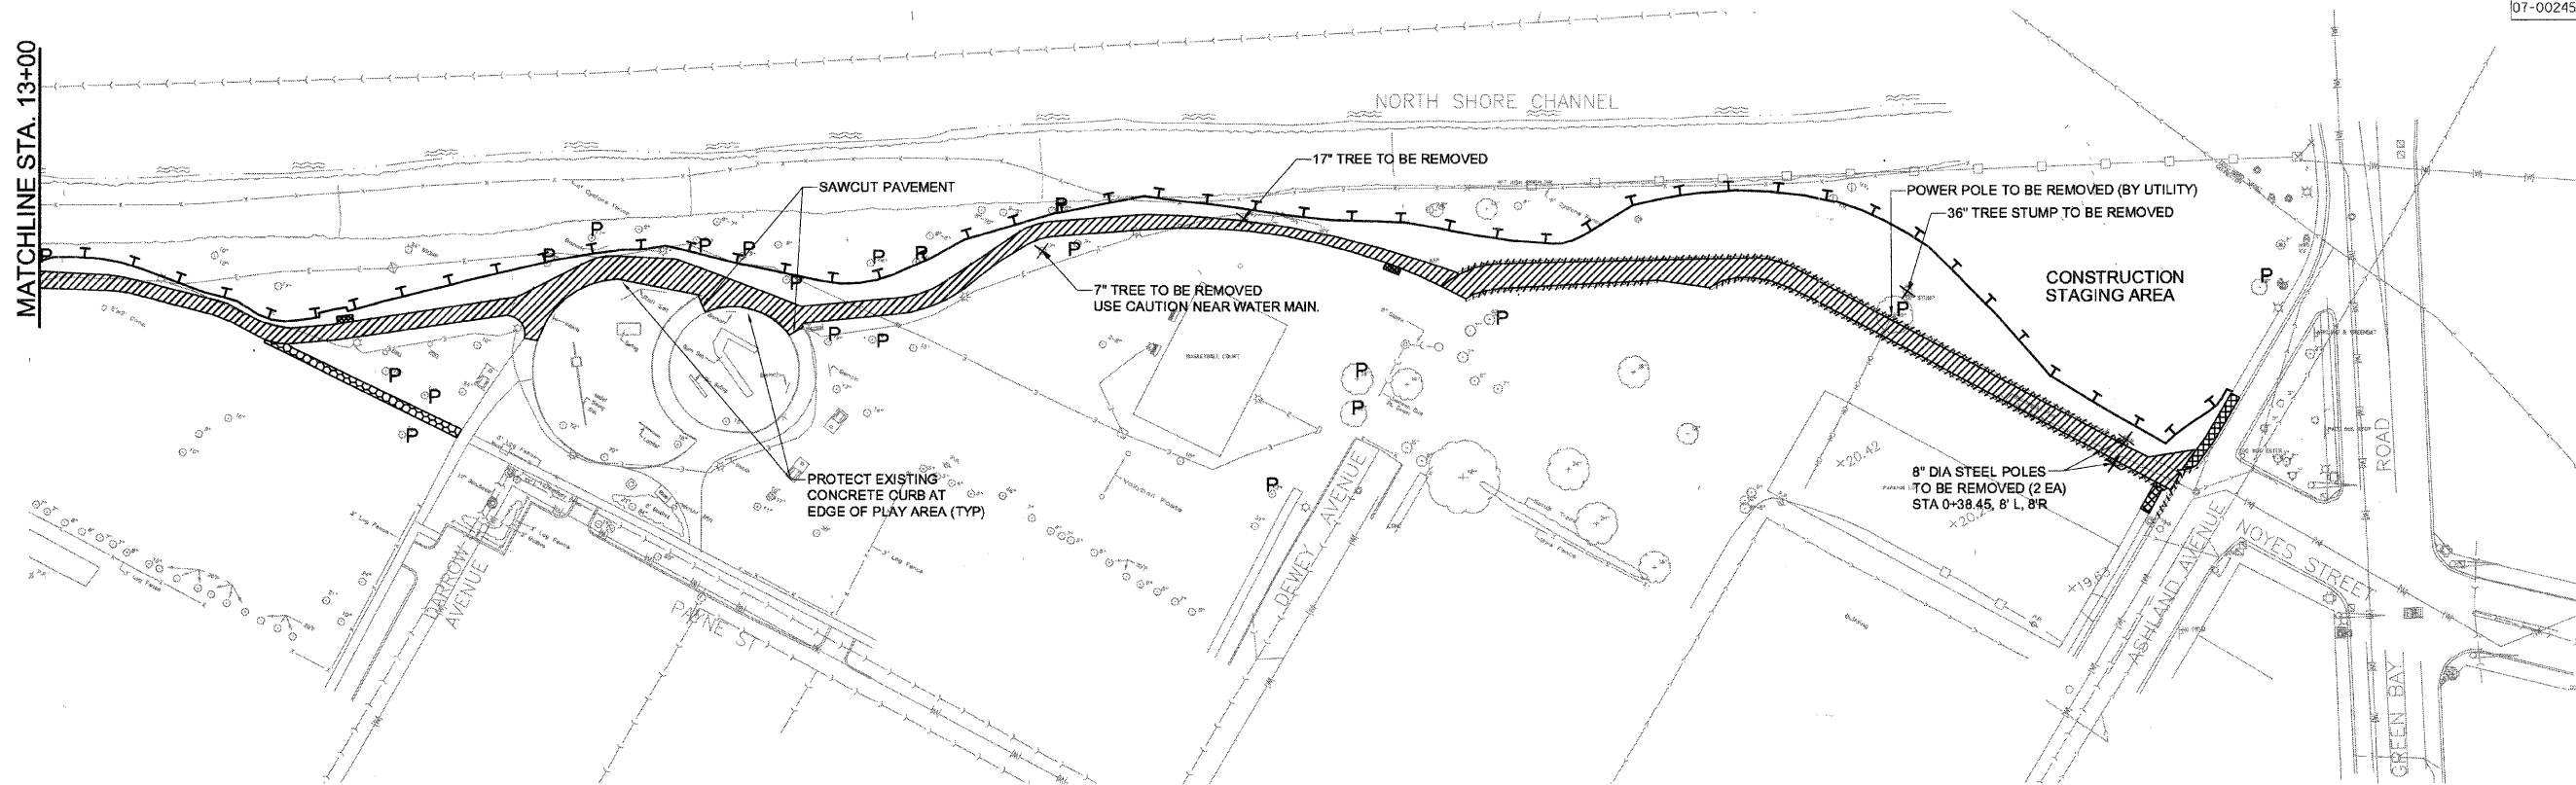


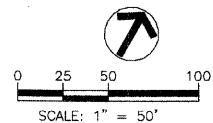
NORTH SHORE CHANNEL

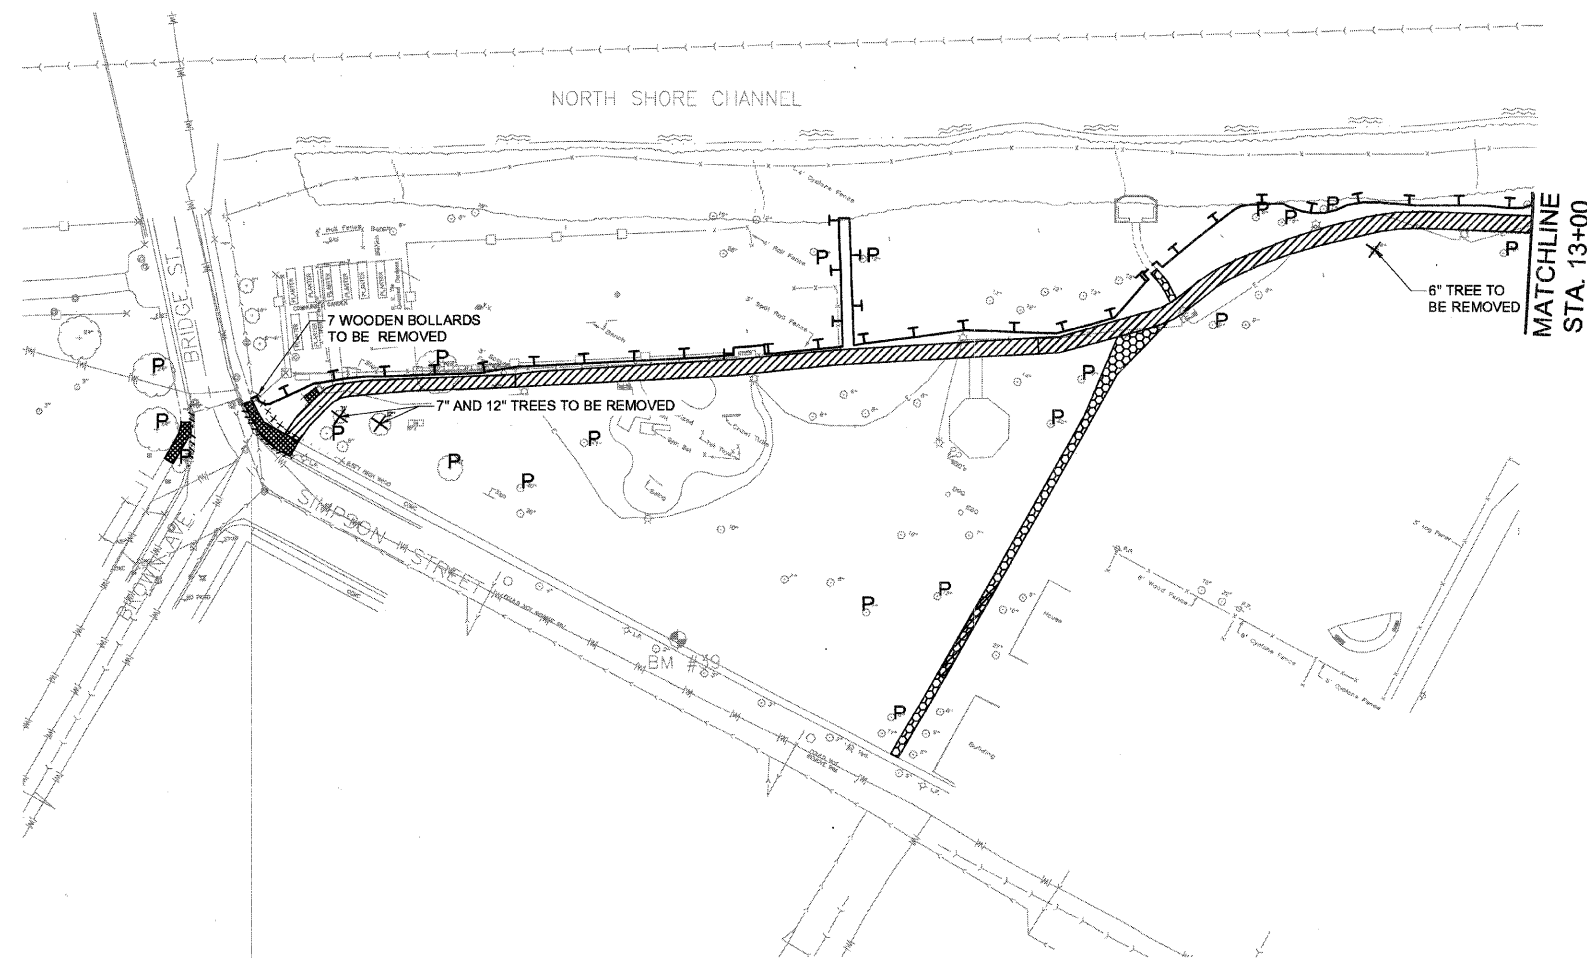

MATCHLINE STA. 13+00

**LEGEND**

-  CONCRETE SIDEWALK REMOVAL
-  CURB REMOVAL
-  ASPHALT REMOVAL
-  AGGREGATE PATH REMOVAL
-  TREE TO BE PROTECTED
-  EXISTING TREE TO BE REMOVED
-  PERIMETER EROSION BARRIER



**URS** 100 S. WACKER DR., SUITE 500 TEL (312)-939-1000  
CHICAGO IL, 60606 FAX (312)-939-4198

CITY OF EVANSTON  
TWIGGS PARK  
DEMOLITION PLAN

REVISIONS	
NAME	DATE

DATE : 6/20/08

DRAWN BY : LLM

CHECKED BY : BA