


PLOT DATE: *DATE*
 FILE NAME: *FILE*
 USER NAME: *USER*

ORIGINAL SURVEY SURVEYED PLOTTED TEMPLATE NO. AREAS CHECKED BY DATE

FINAL SURVEY SURVEYED PLOTTED TEMPLATE NO. AREAS CHECKED BY DATE

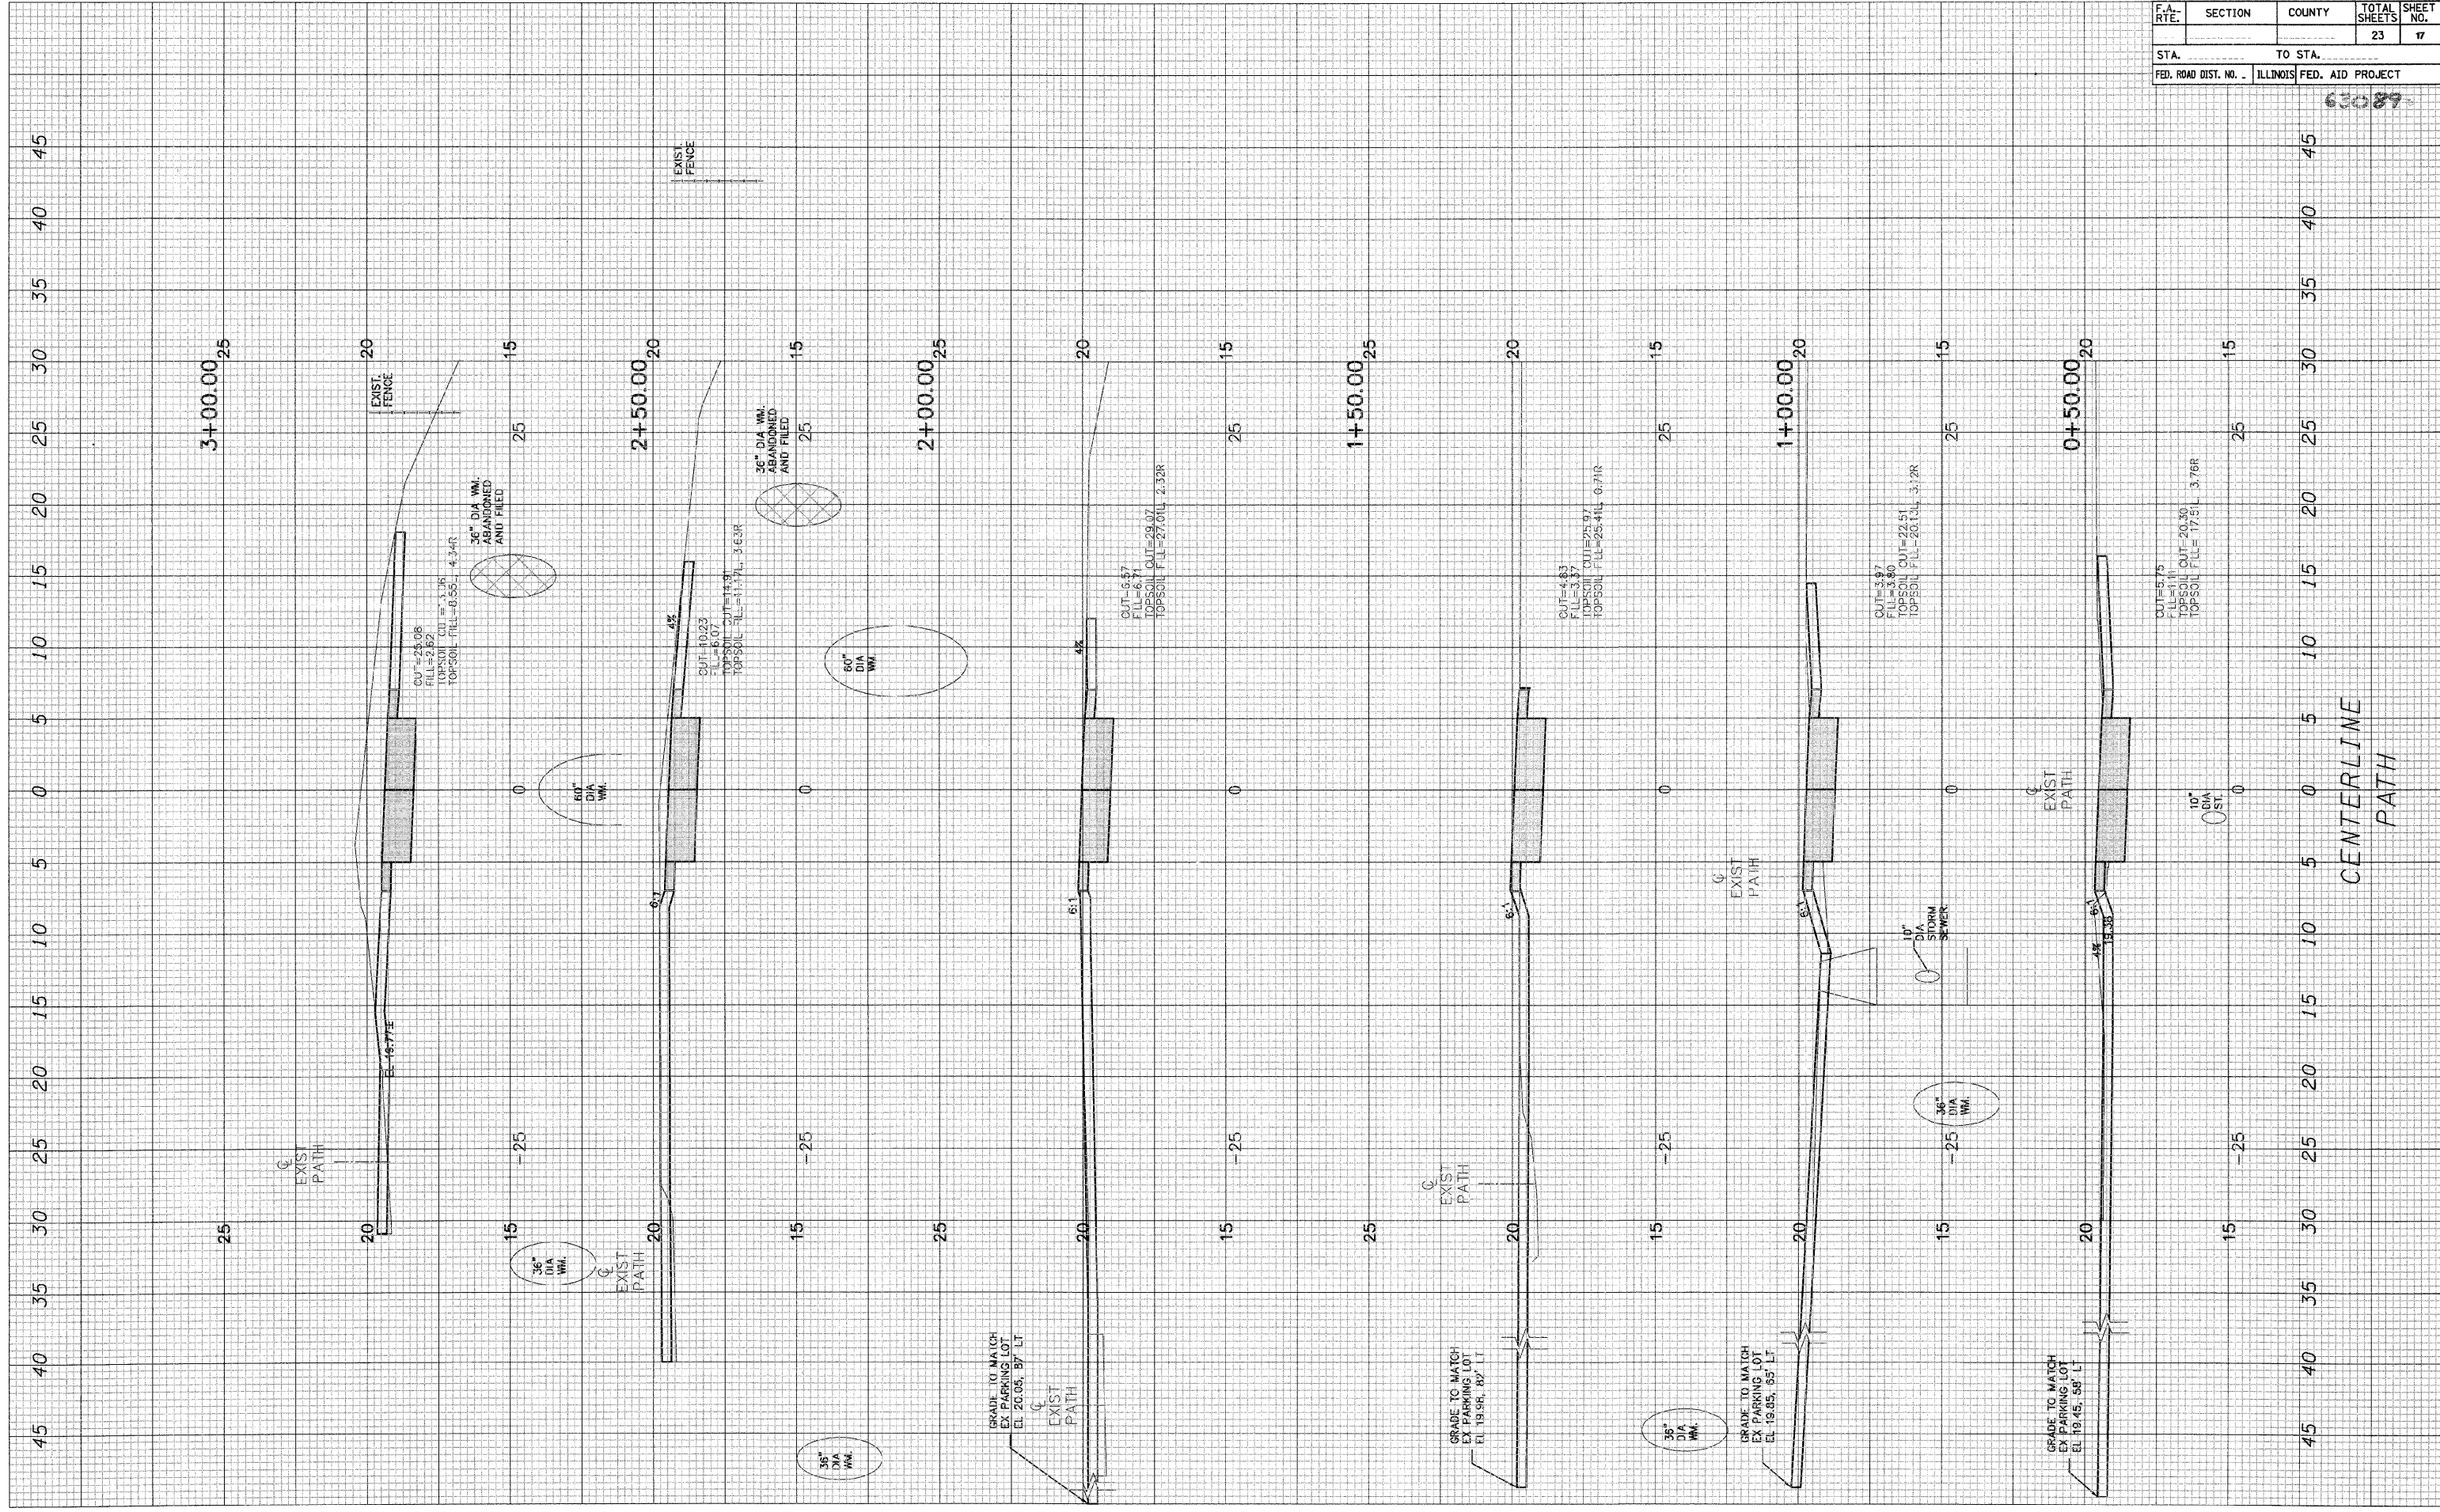

CONTRACT NO. _____			
F.A. RTE.	SECTION	COUNTY	TOTAL SHEETS
			23
STA.	TO STA.		
ILLINOIS FED. AID PROJECT			

63087

CENTERLINE PATH