


PLOT DATE = 04/26/04
 FILE NAME = WELLS
 USER NAME = WJW

ORIGINAL SURVEY	DATE
BY	
SURVEYED	
PLOTTED	
TEMPLATE	
NOTE BOOK	
AREAS CHECKED	
NO.	

FINAL SURVEY	DATE
BY	
SURVEYED	
PLOTTED	
TEMPLATE	
NOTE BOOK	
AREAS CHECKED	
NO.	

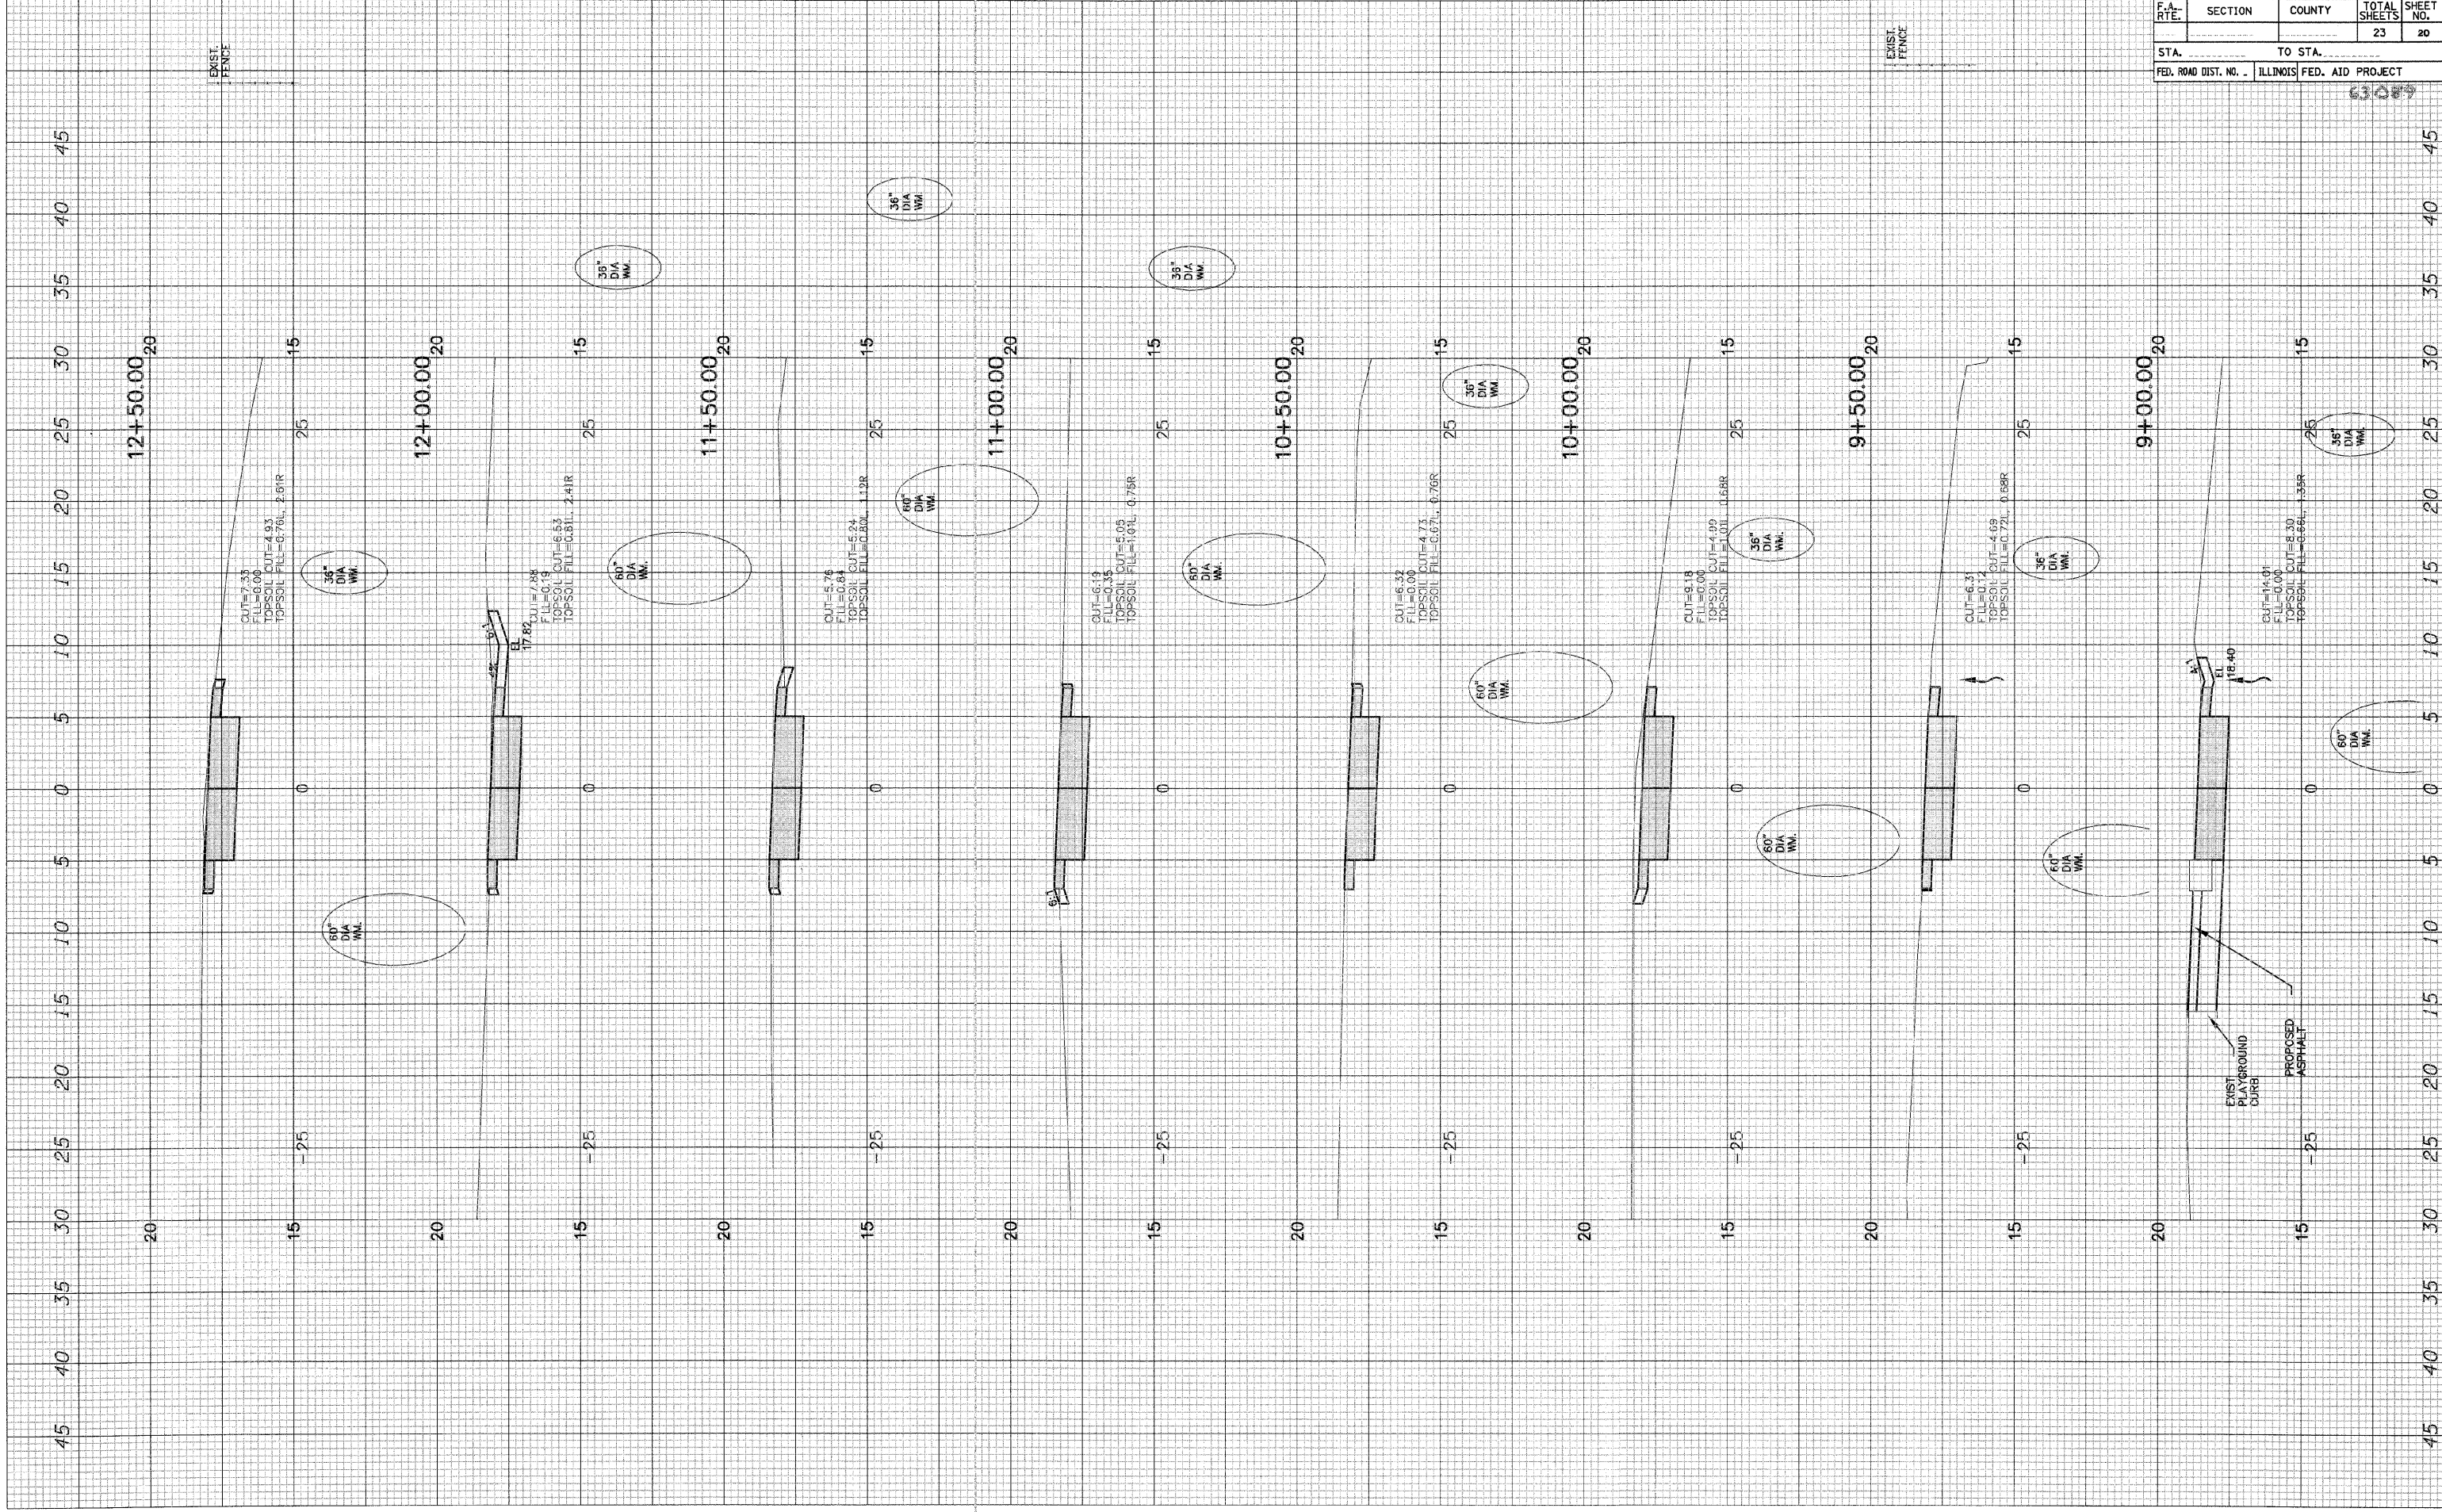

CONTRACT NO. 63087				
F.A. RTE.	SECTION	COUNTY	TOTAL SHEETS	SHEET NO.
			23	20
STA. 9+00.00		TO STA. 12+50.00		
FED. ROAD DIST. NO. - ILLINOIS FED. AID PROJECT				