


PLOT DATE = 04/26/08
 FILE NAME = #111111
 USER NAME = MUSERN

ORIGINAL SURVEY PLOTTED AREAS CHECKED BY DATE

FINAL SURVEY PLOTTED AREAS CHECKED BY DATE

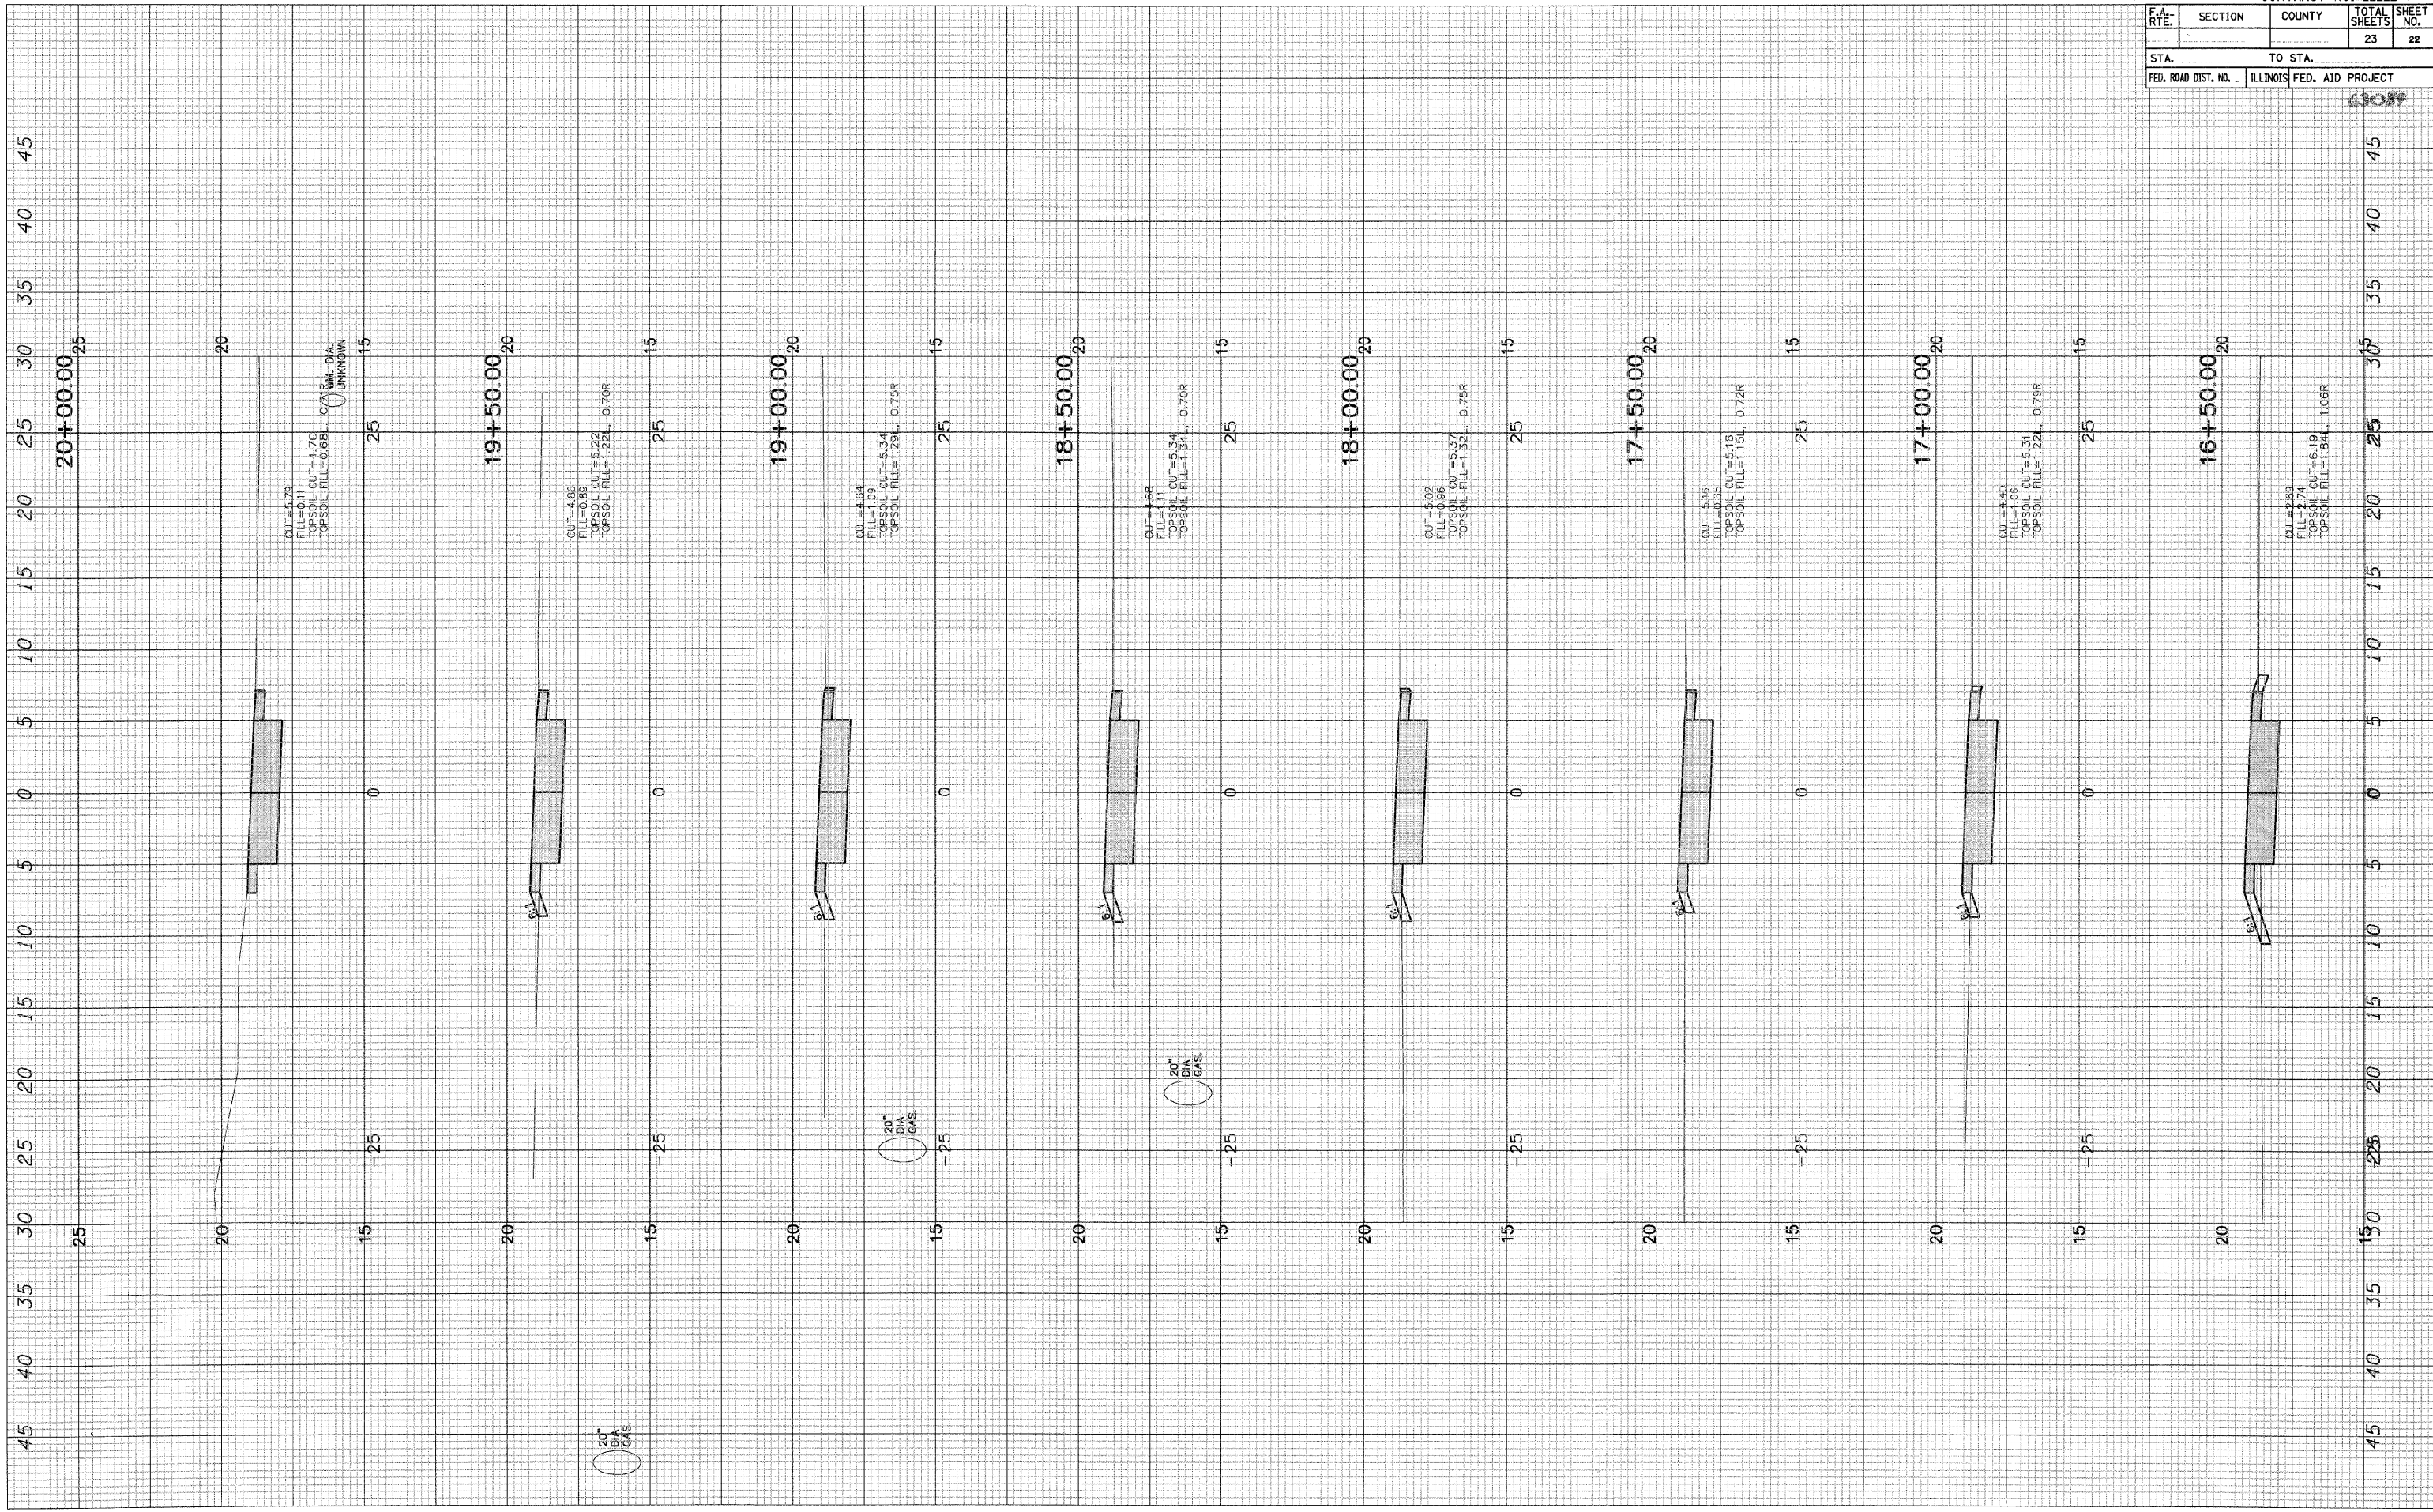

CONTRACT NO. 1007				
F.A. RTE.	SECTION	COUNTY	TOTAL SHEETS	SHEET NO.
			23	22
STA.		TO STA.		
FED. ROAD DIST. NO. - ILLINOIS		FED. AID PROJECT		