


# HORIZONTAL & VERTICAL CONTROL

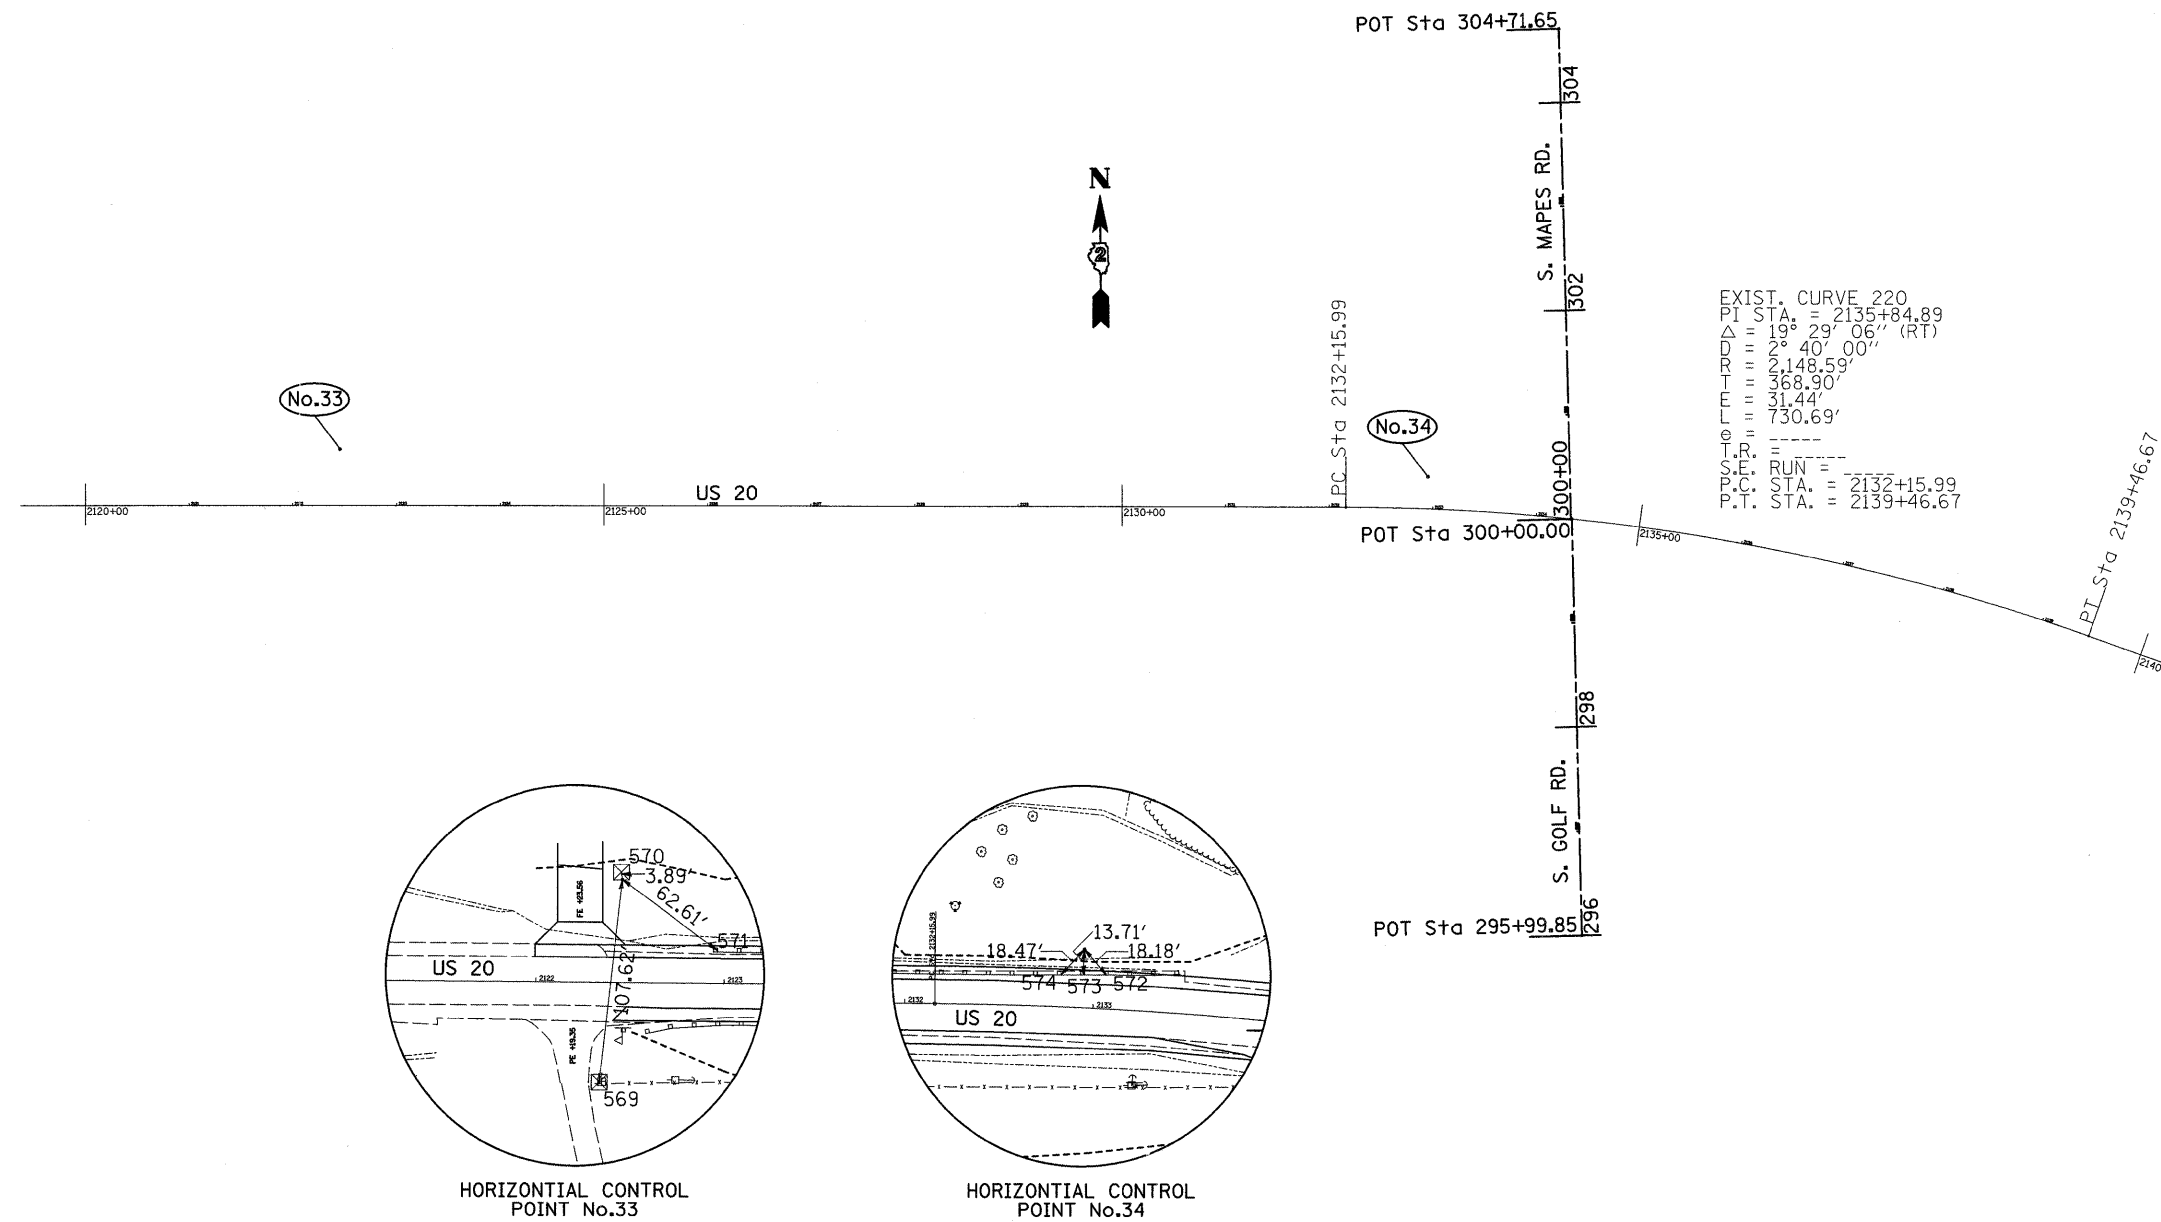

FILE NAME = ct:\pw_work\pwidot\dossdd\dms34517\s11806	USER NAME = dossdd vc.dgn	DESIGNED - DRAWN -	REVISED - REVISED -	<b>STATE OF ILLINOIS DEPARTMENT OF TRANSPORTATION</b>	SCALE:	SHEET NO. OF SHEETS STA. TO STA.	F.A.P. RTE. 301	SECTION 24T-5	COUNTY JODAVIESS	TOTAL SHEETS 43	SHEET NO. 13
PLOT SCALE = 50.0000' / IN.	CHECKED -	REVISED -						CONTRACT NO. 64C69			
PLOT DATE = Wed Oct 08 13:42:44 2008	DATE -	REVISED -						FED. ROAD DIST. NO. 2 ILLINOIS FED. AID PROJECT			