
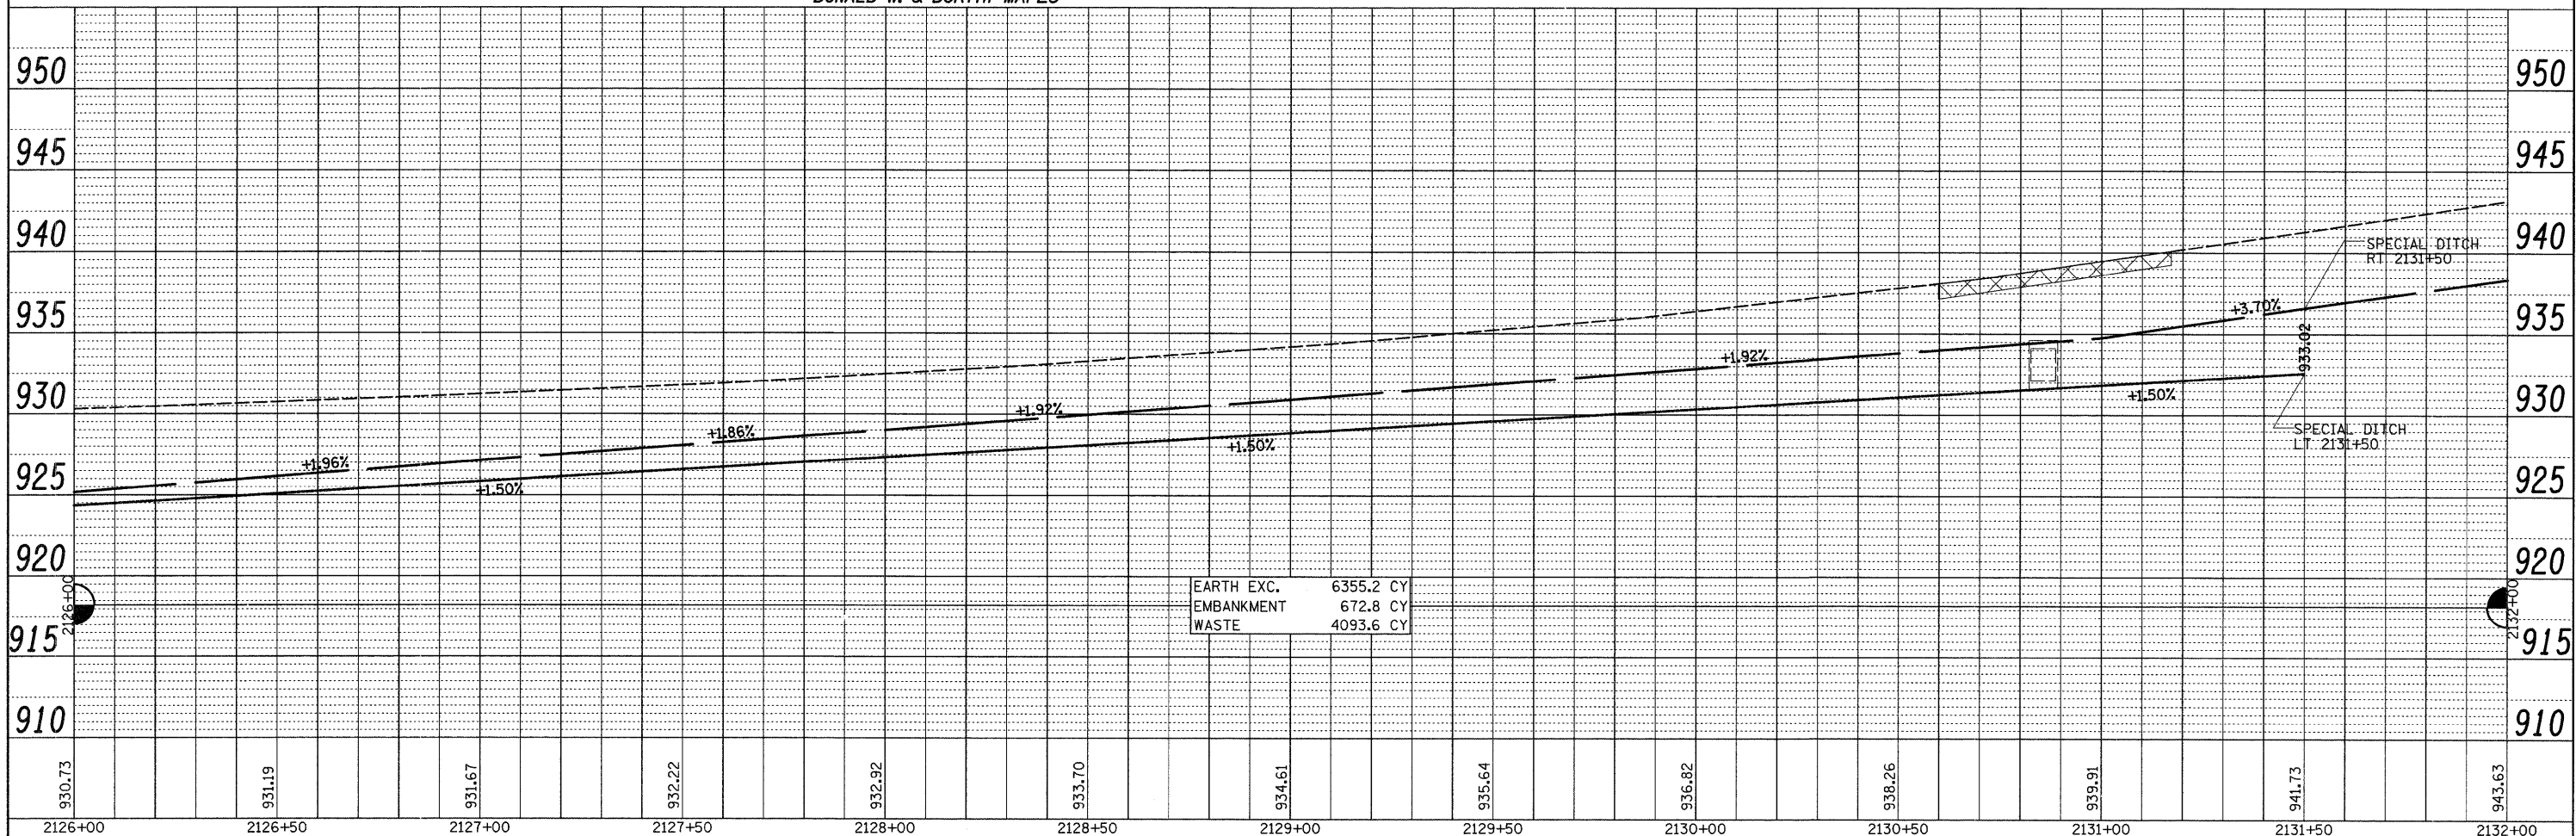


PLAN	SURVEYED	BY	DATE
	PLOTTED		
	CHECKED		
	RT. OF WAY		
	CHECKED		
	NO.		
	CADD FILE NAME		

PROFILE	SURVEYED	BY	DATE
	PLOTTED		
	CHECKED		
	EM. NOTED		
	STRUCTURE NOTATIONS		
	CPRO		
	NO.		

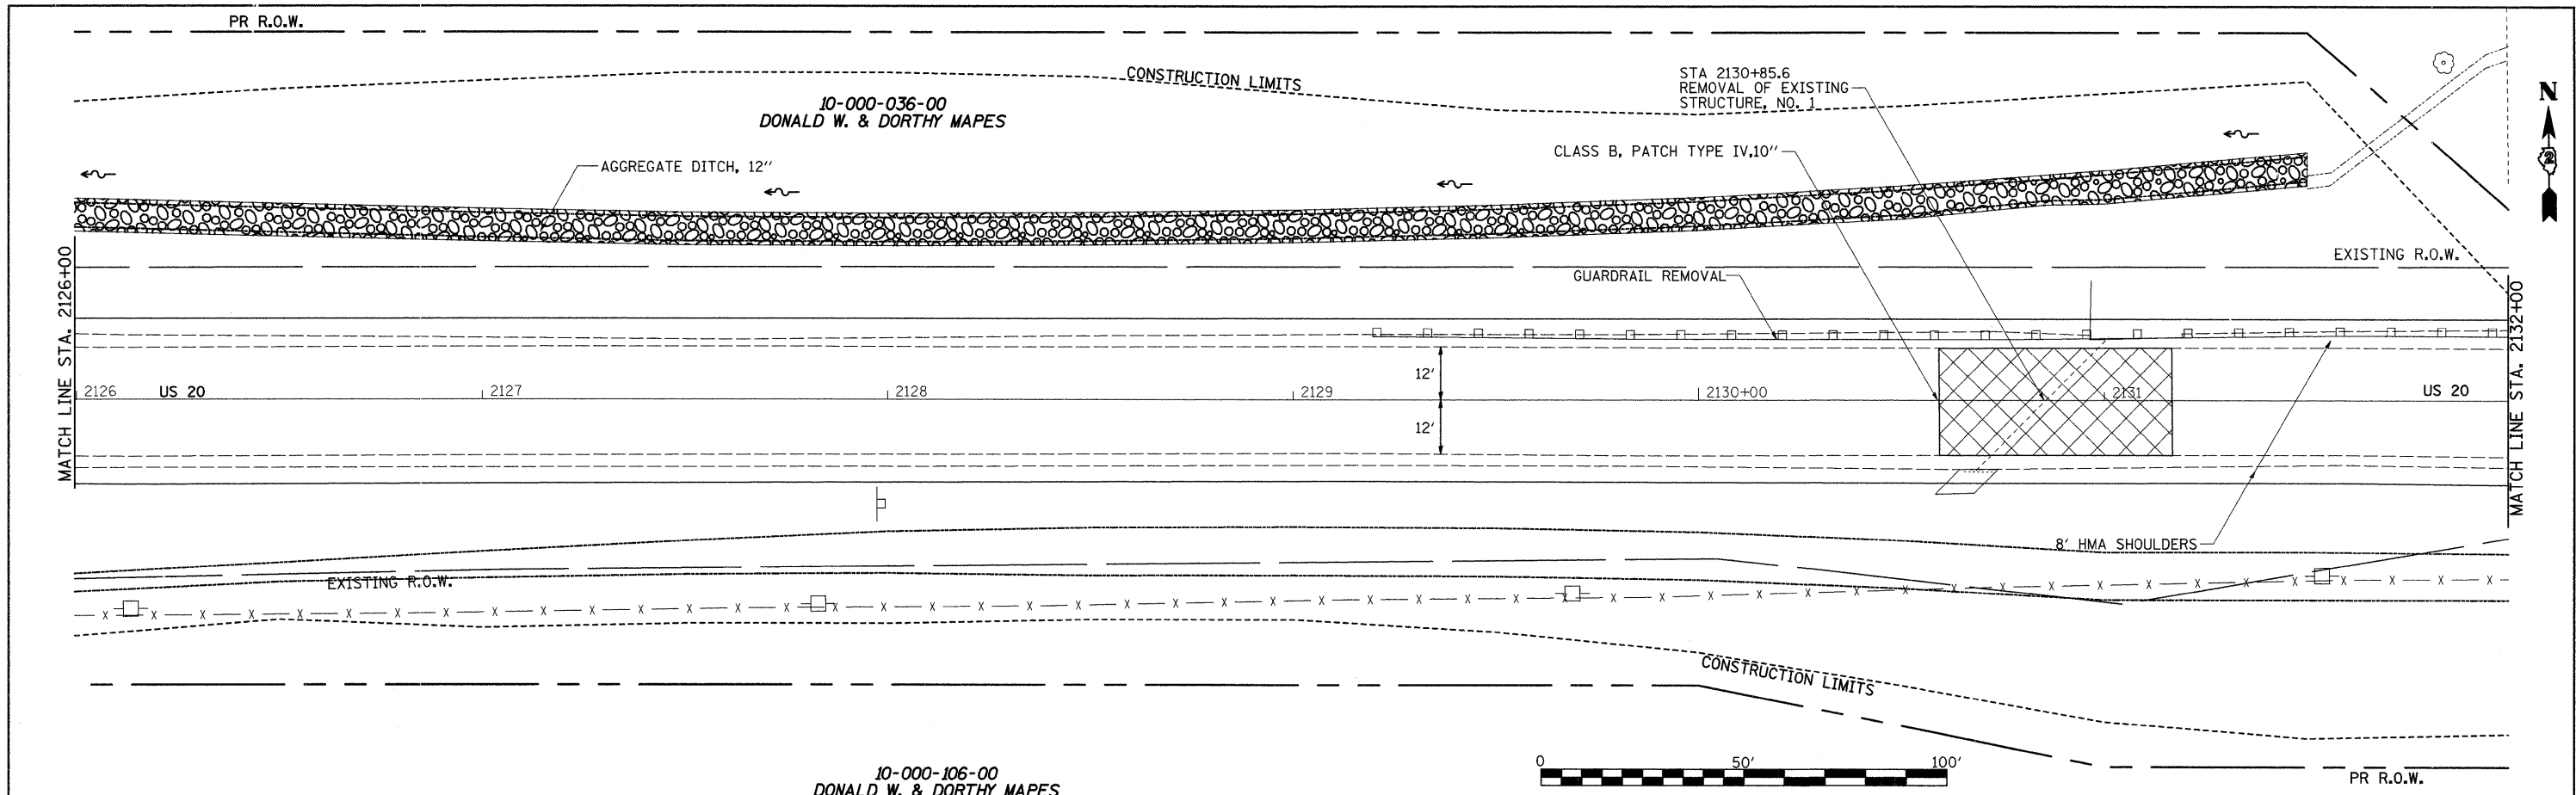

FILE NAME =	USER NAME = dossed	DESIGNED -	REVISED -	STATE OF ILLINOIS DEPARTMENT OF TRANSPORTATION	US 20		F.A.P. RTE.	SECTION	COUNTY	TOTAL SHEETS	SHEET NO.
os\pw\work\pwi\dot\dossed\dms34517\sl1886p\dgn		DRAWN -	REVISED -		301	24T-5	JODAVIESS	43	16		
		CHECKED -	REVISED -		SCALE: 1:20		SHEET NO. OF SHEETS		CONTRACT NO. 64C69		
		DATE -	REVISED -		STA. 2126+00 TO STA. 2132+00		FED. ROAD DIST. NO. 2 ILLINOIS FED. AID PROJECT				