
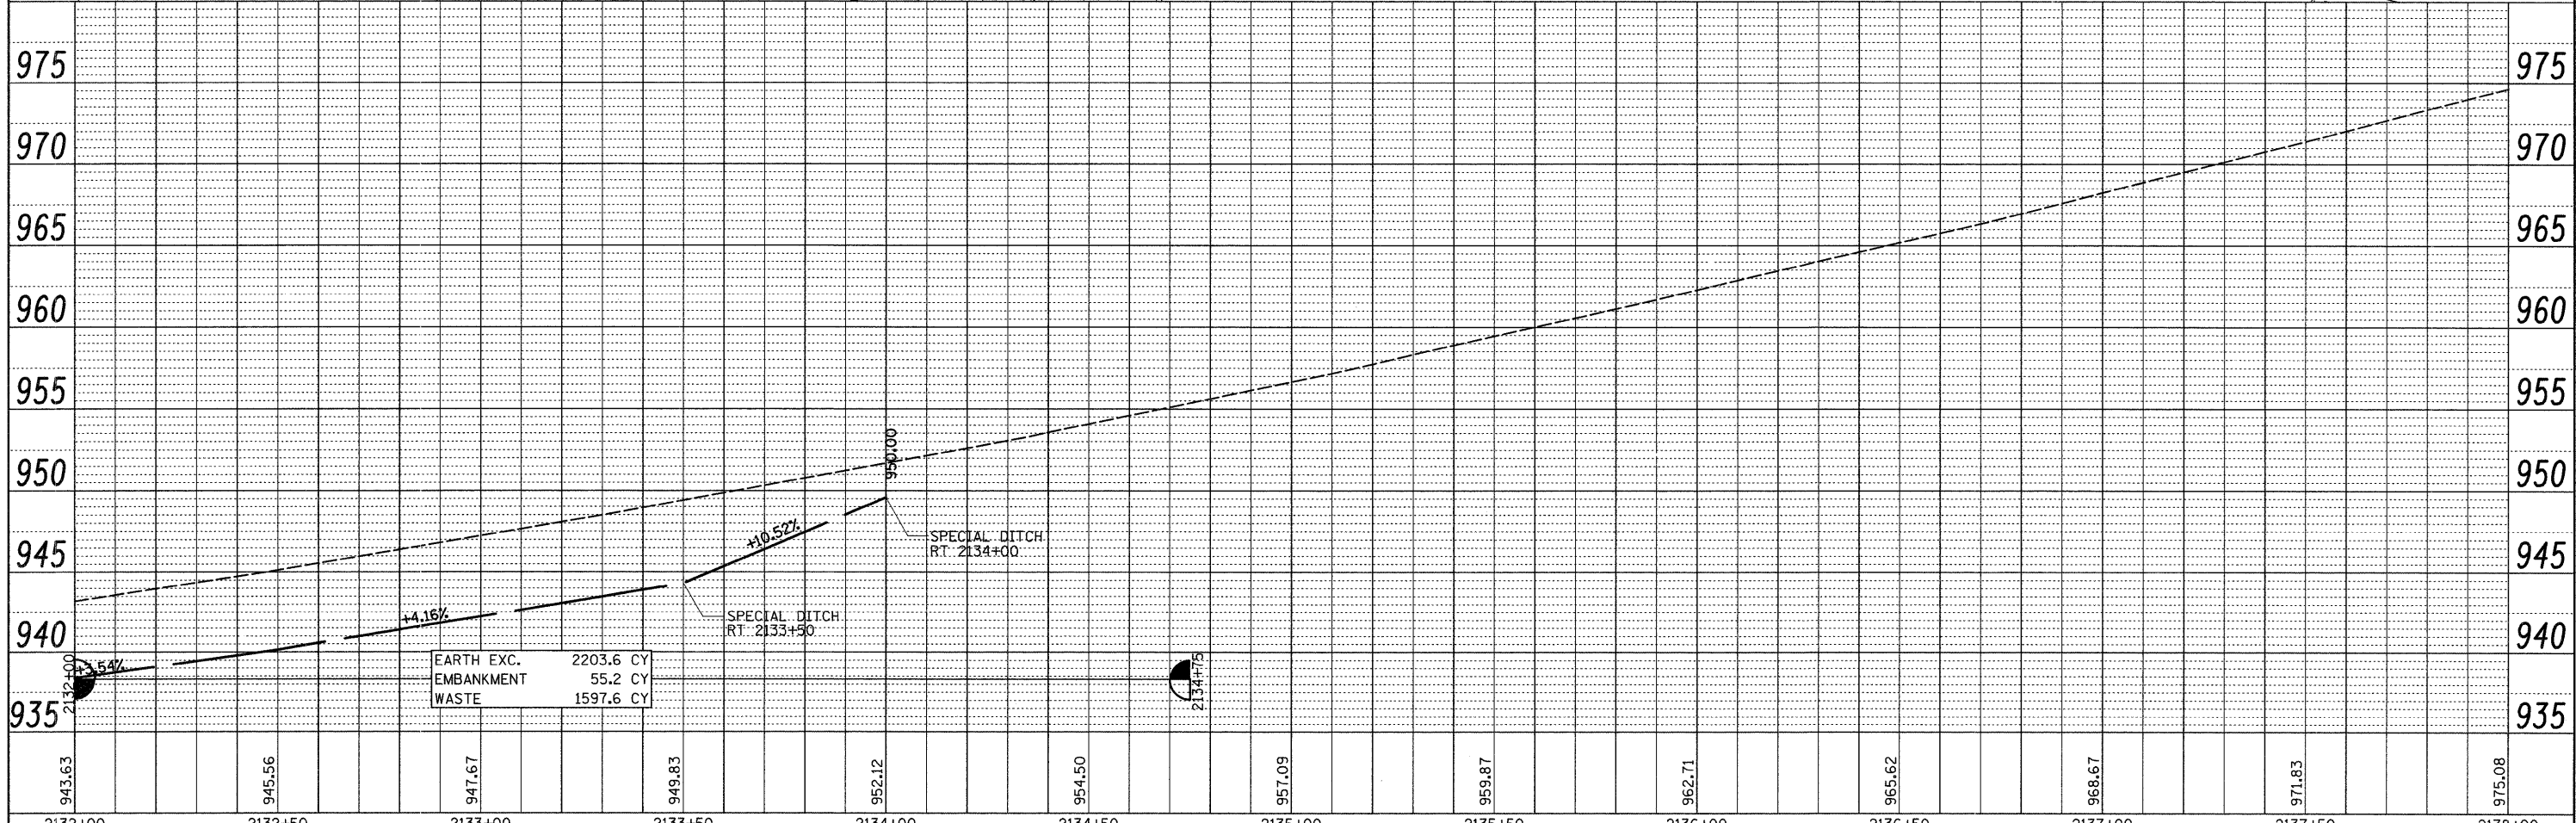


PLAN
 SURVEYED _____
 PLOTTED _____
 CHECKED _____
 RT. OF WAY CHECKED _____
 NO. _____
 CADD FILE NAME _____

PROFILE
 SURVEYED _____
 PLOTTED _____
 CHECKED _____
 RT. OF WAY CHECKED _____
 NO. _____
 STRUCTURE NOTATIONS CHRD _____

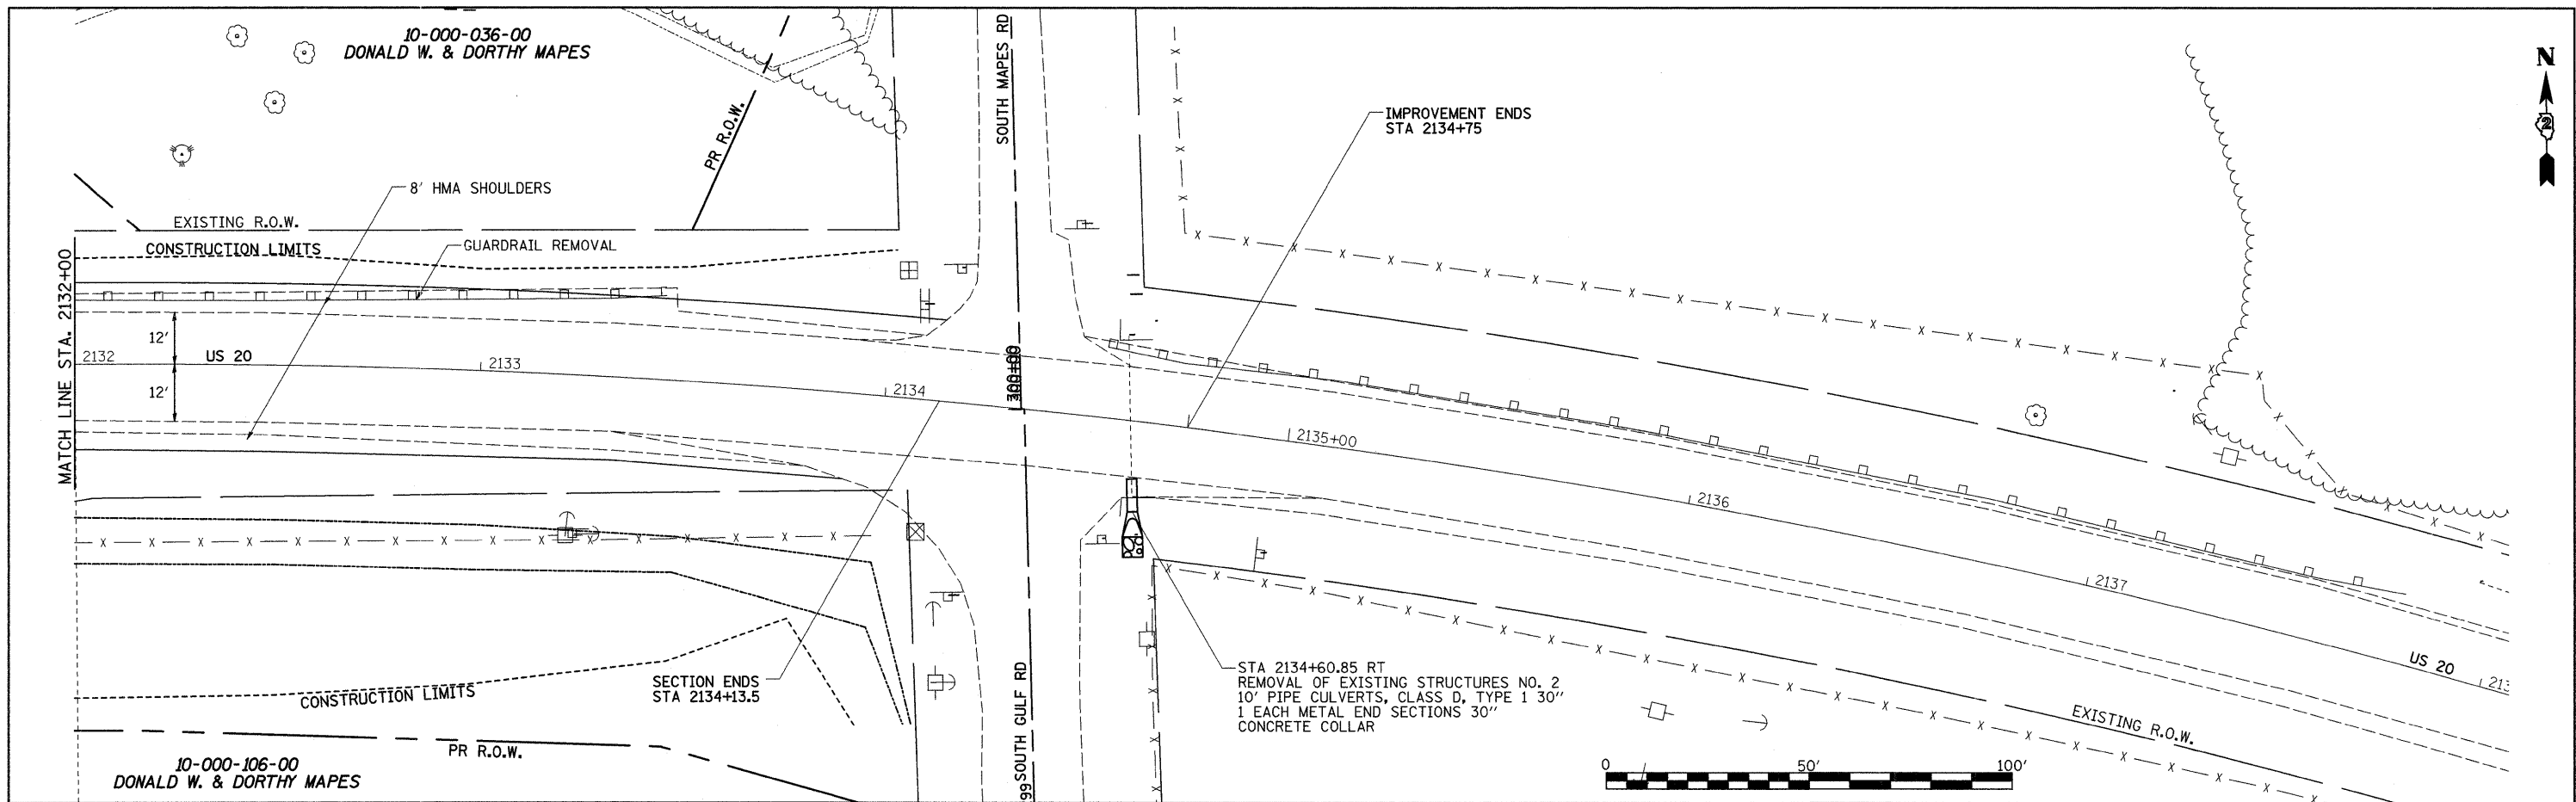

FILE NAME =	USER NAME = dssdd	DESIGNED -	REVISED -	STATE OF ILLINOIS DEPARTMENT OF TRANSPORTATION	US 20		F.A.P. RTE.	SECTION	COUNTY	TOTAL SHEETS	SHEET NO.
es\pw_work\p\wdot\dssdd\dms34517\sl1886p\dgn		DRAWN -	REVISED -		301	24T-5	JODAVIESS	43	17		
PLOT SCALE = 20.0000' / IN.		CHECKED -	REVISED -		CONTRACT NO. 64C96						
PLOT DATE = Wed Oct 08 13:47:45 2008		DATE -	REVISED -		FED. ROAD DIST. NO. 2 ILLINOIS FED. AID PROJECT						