


10-000-106-00
DONALD W. & DORTHY MAPES


10-000-036-00
DONALD W. & DORTHY MAPES

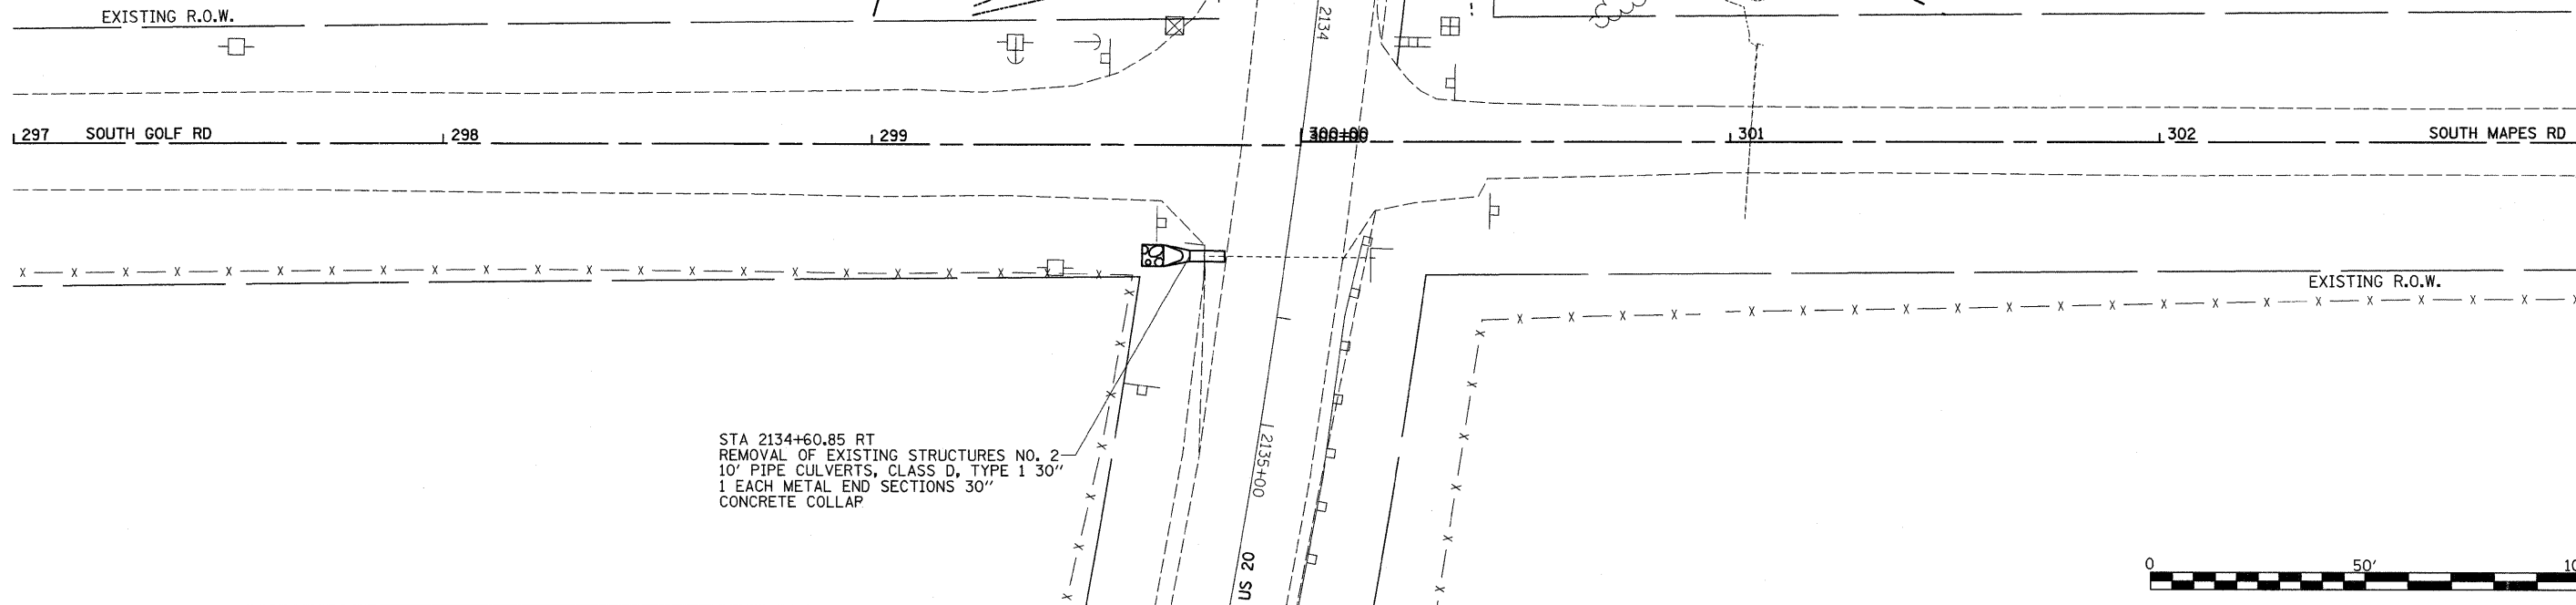

PLAN	SURVEYED	DATE
	PLOTTED	
	CHECKED	
	BY	
	NOTE BOOK NO.	
	CADD FILE NAME	



PROFILE	SURVEYED	DATE
	PLOTTED	
	CHECKED	
	BY	
	NOTE BOOK NO.	
	STRUCTURE NOTATIONS CHKD	

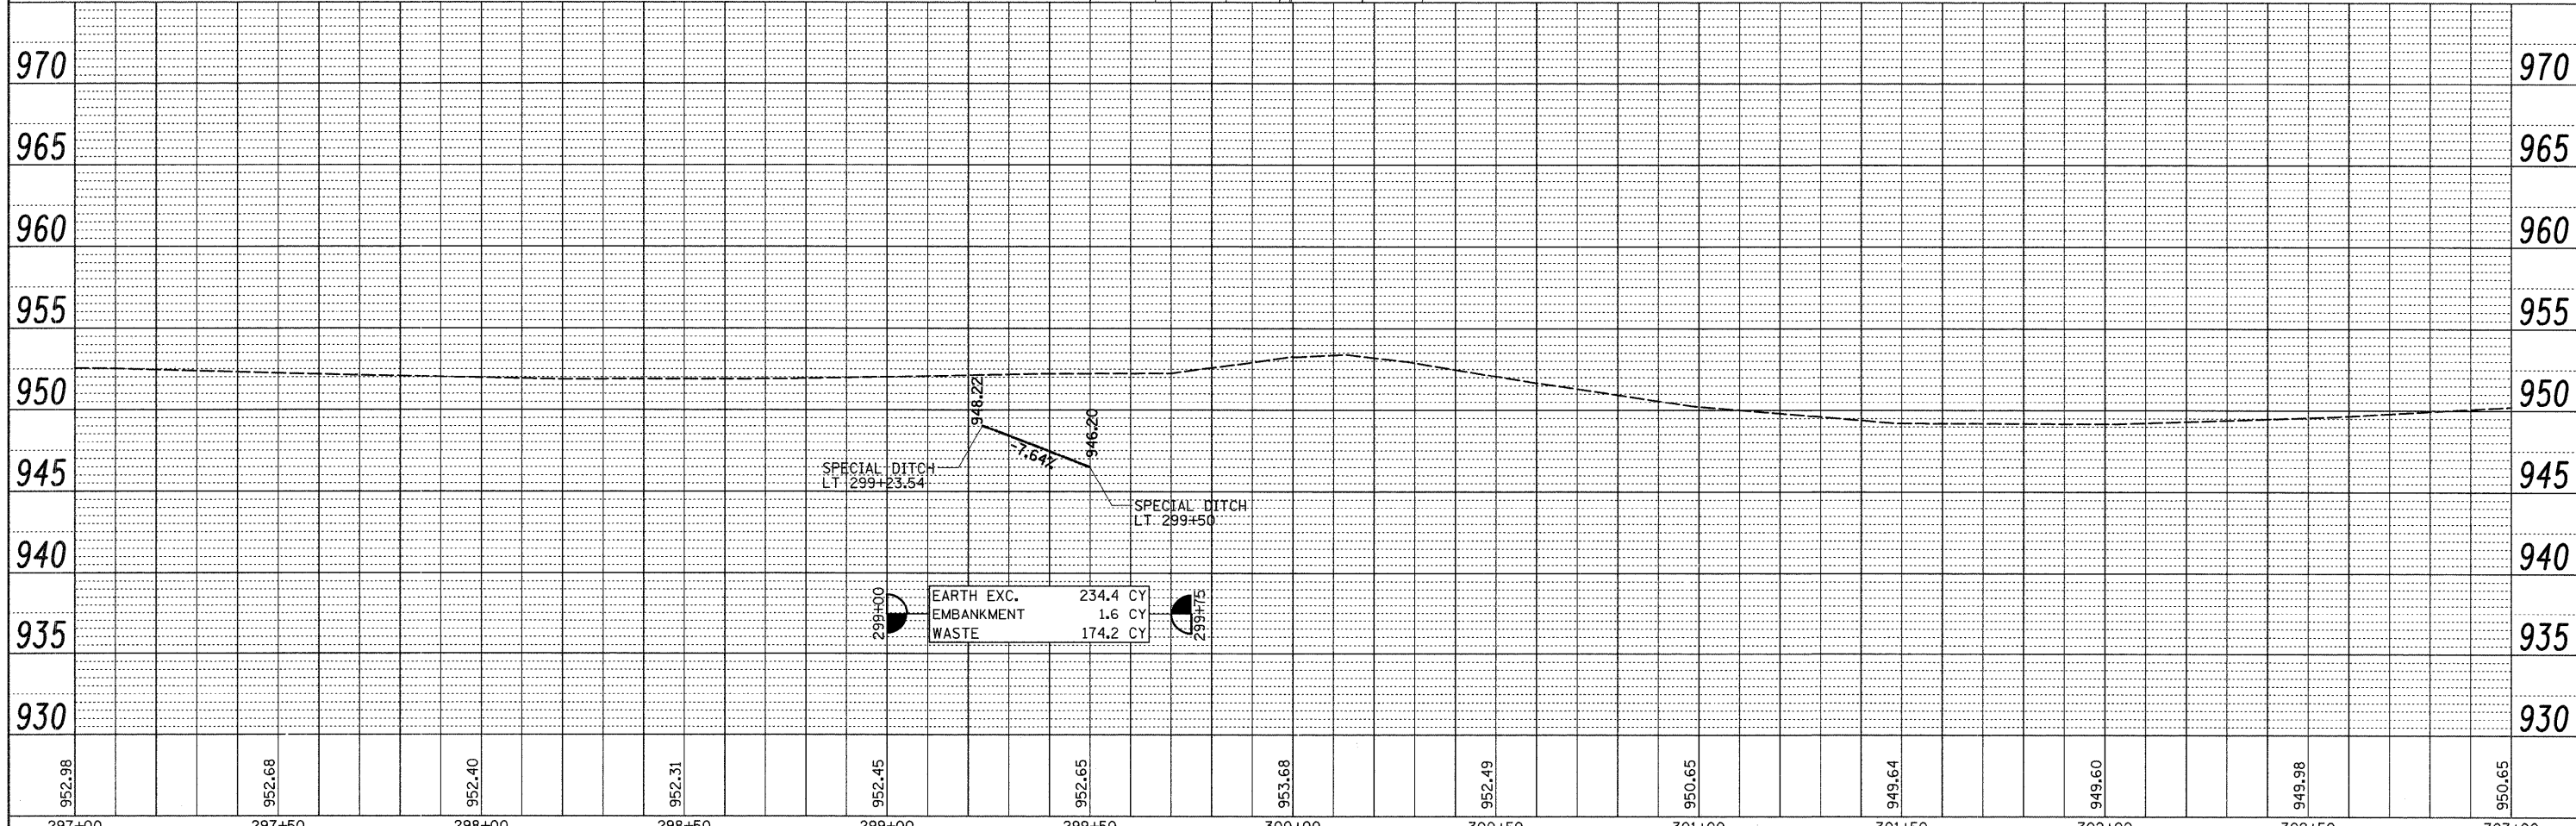

FILE NAME =	USER NAME = dossed	DESIGNED -	REVISED -	STATE OF ILLINOIS DEPARTMENT OF TRANSPORTATION	SOUTH GOLF RDSOUTH MAPES RD				F.A.P. RTE.	SECTION	COUNTY	TOTAL SHEETS	SHEET NO.
ca:\pwwork\pwwork\dossed\dms34517\sl1886pl.dgn		DRAWN -	REVISED -						301	24T-5	JODAVIESS	43	18
PLOT SCALE = 20.0000' / IN.		CHECKED -	REVISED -						CONTRACT NO. 64C96				
PLOT DATE = Wed Oct 08 13:47:46 2008		DATE -	REVISED -						FED. ROAD DIST. NO. ILLINOIS FED. AID PROJECT				
				SCALE: 1:20	SHEET NO.	OF	SHEETS	STA. 297+00	TO STA. 303+00				