


|               |      |
|---------------|------|
| BY            | DATE |
| SURVEYED      |      |
| PLOTTED       |      |
| TEMPLATE      |      |
| NOTE BOOK     |      |
| AREAS CHECKED |      |
| NO.           |      |

|               |      |
|---------------|------|
| BY            | DATE |
| ORIGINAL      |      |
| SURVEY        |      |
| NOTE BOOK     |      |
| AREAS CHECKED |      |
| NO.           |      |

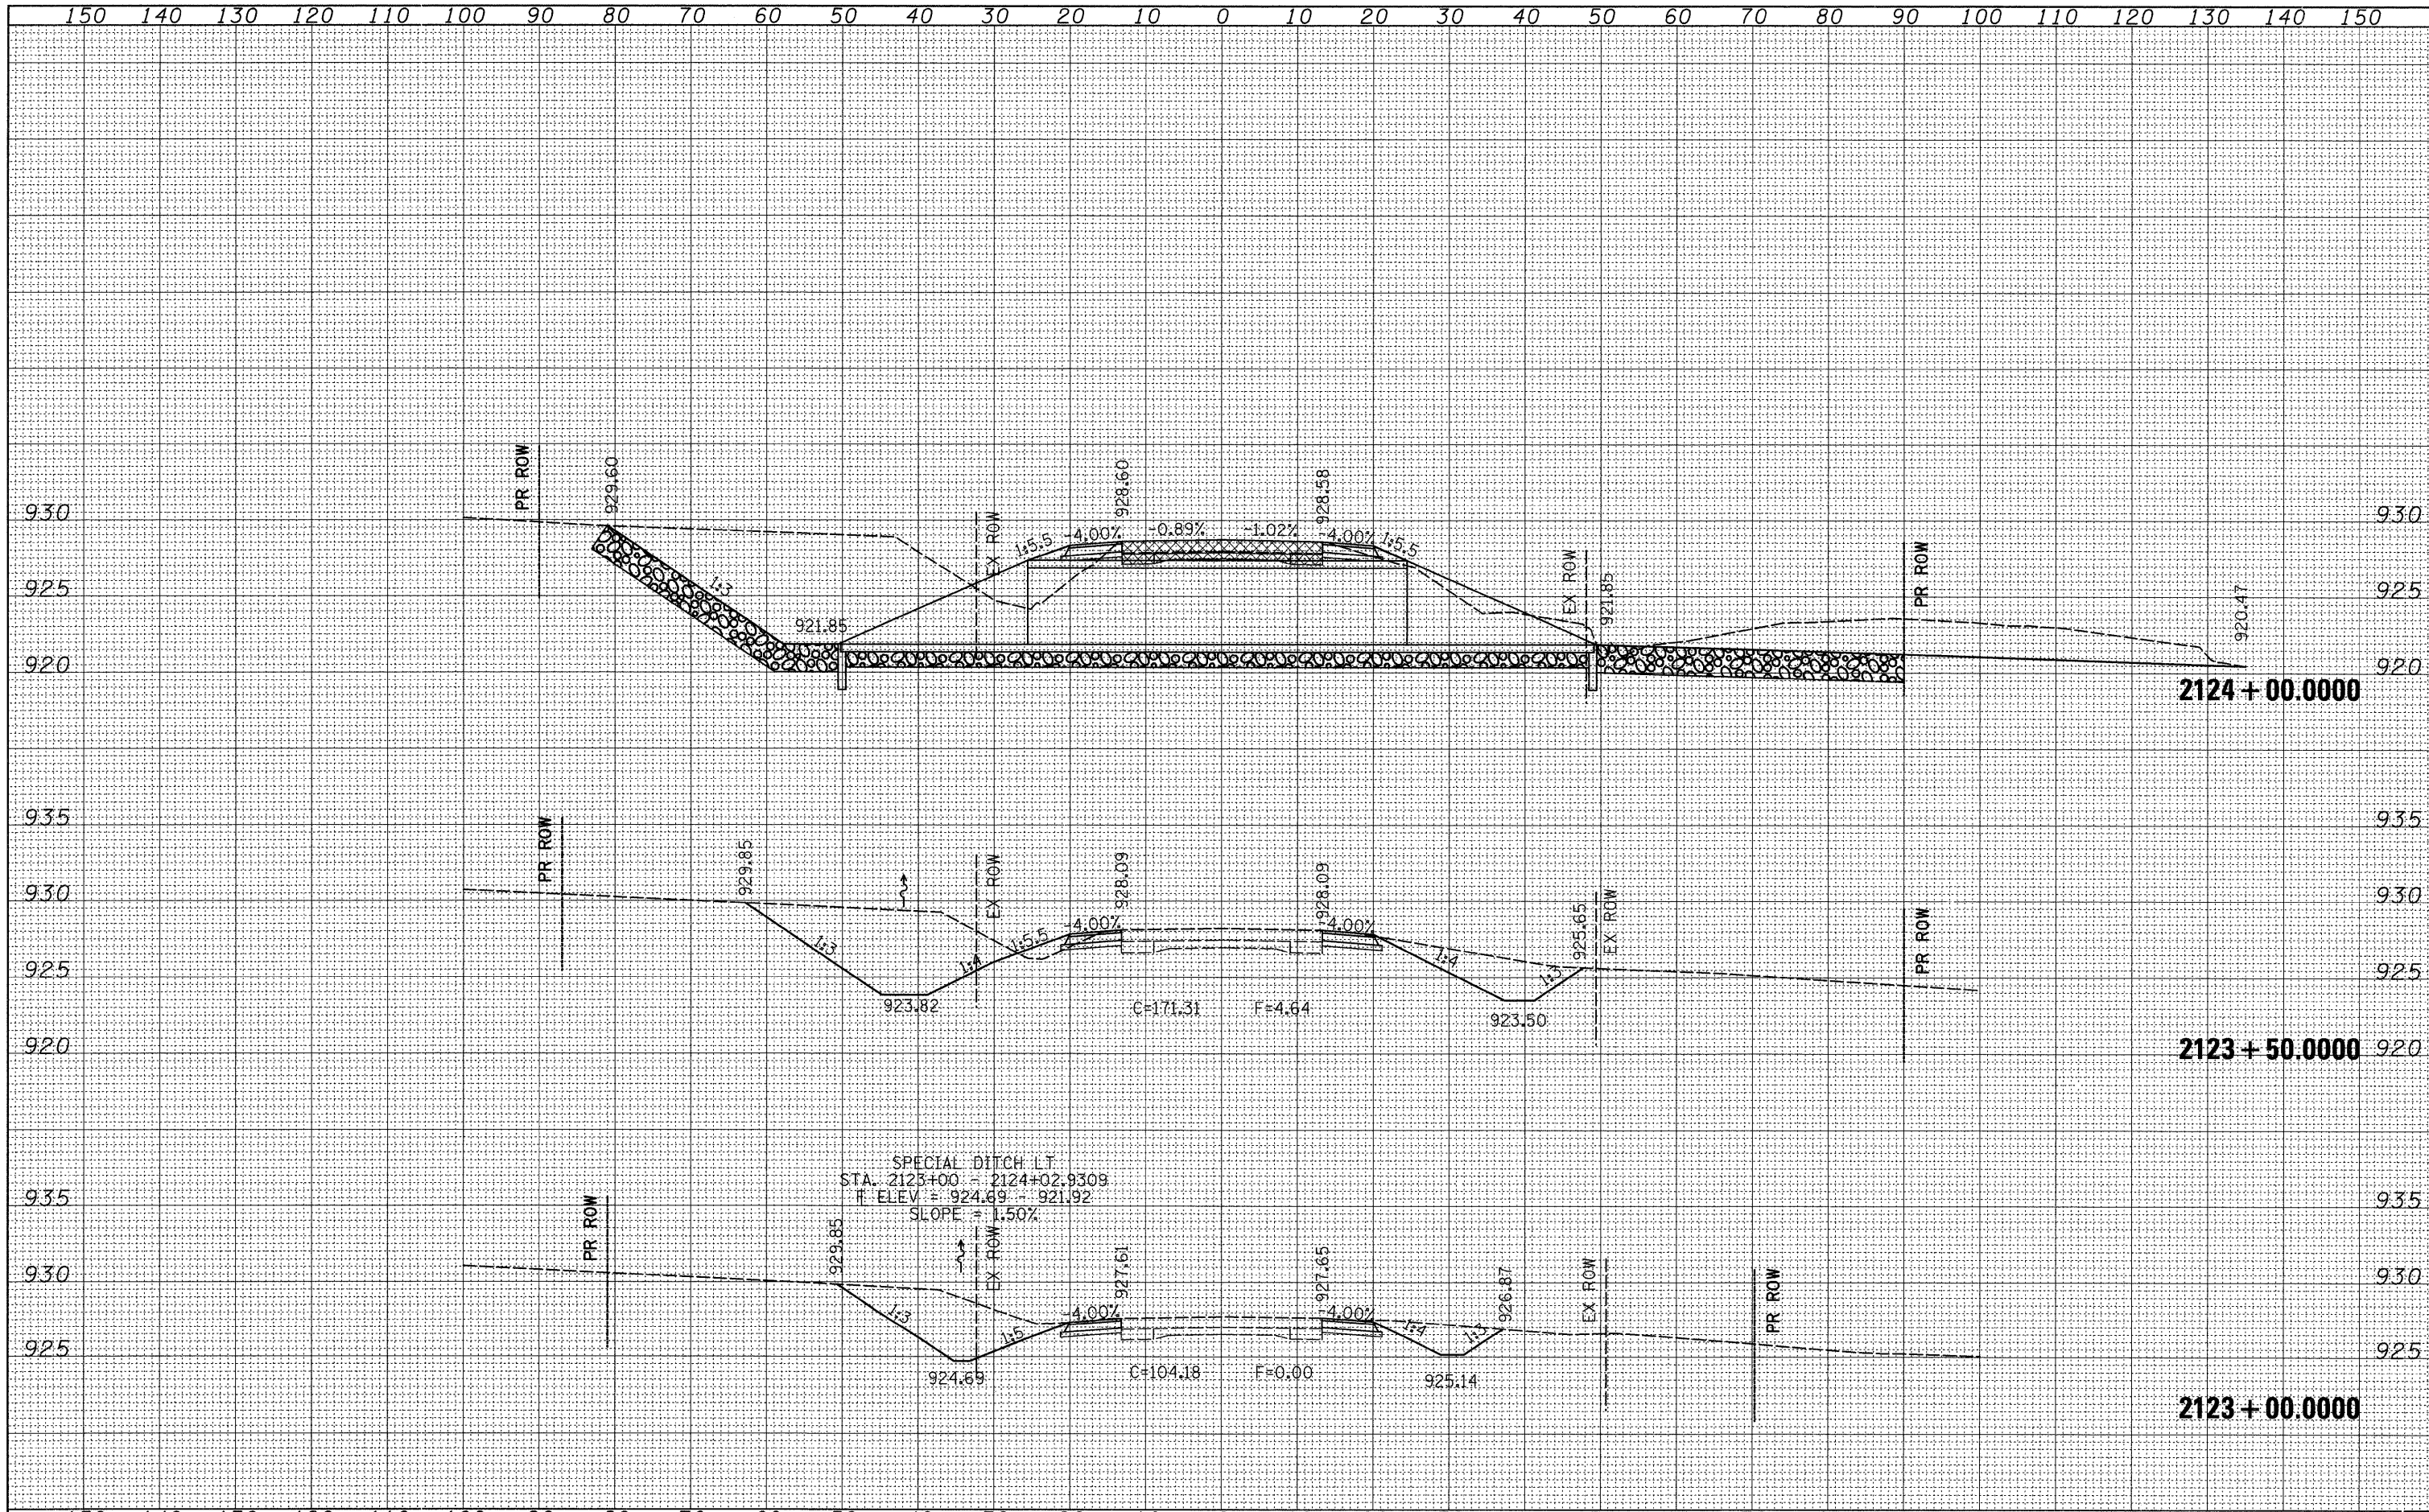

|  |                                      |            |           |   |              |                    |                     |                                      |                     |                           |  |
|--|--------------------------------------|------------|-----------|---|--------------|--------------------|---------------------|--------------------------------------|---------------------|---------------------------|--|
| FILE NAME =                                      | USER NAME = dsoasdd                  | DESIGNED - | REVISED - | <b>STATE OF ILLINOIS<br/>DEPARTMENT OF TRANSPORTATION</b> | <b>US 20</b> | F.A.P. RTE.        | SECTION             | COUNTY                               | TOTAL SHEETS        | SHEET NO.                 |  |
| cr:\pw_work\pww\dtd\dsoasdd\dms34517\11806xm.dgn | PLOT SCALE = 10.0000' / IN.          | DRAWN -    | REVISED - |   |              | 301                | 24T-5               | JODAVIESS                            | 43                  | 34                        |  |
|  | PLOT DATE = Wed Oct 08 13:51:46 2008 | CHECKED -  | REVISED - |   |              | CONTRACT NO. 64C69 |                     |                                      |                     |                           |  |
|  |                                      | DATE -     | REVISED - |   |              | SCALE:             | SHEET NO. OF SHEETS | STA. 2123+00.000 TO STA. 2124+00.000 | FED. ROAD DIST. NO. | ILLINOIS FED. AID PROJECT |  |