


DATE	
BY	
FINAL SURVEY	
PLOTTED	
NOTE BOOK	
NO.	
AREAS CHECKED	

DATE	
BY	
ORIGINAL SURVEY	
PLOTTED	
NOTE BOOK	
NO.	
AREAS CHECKED	

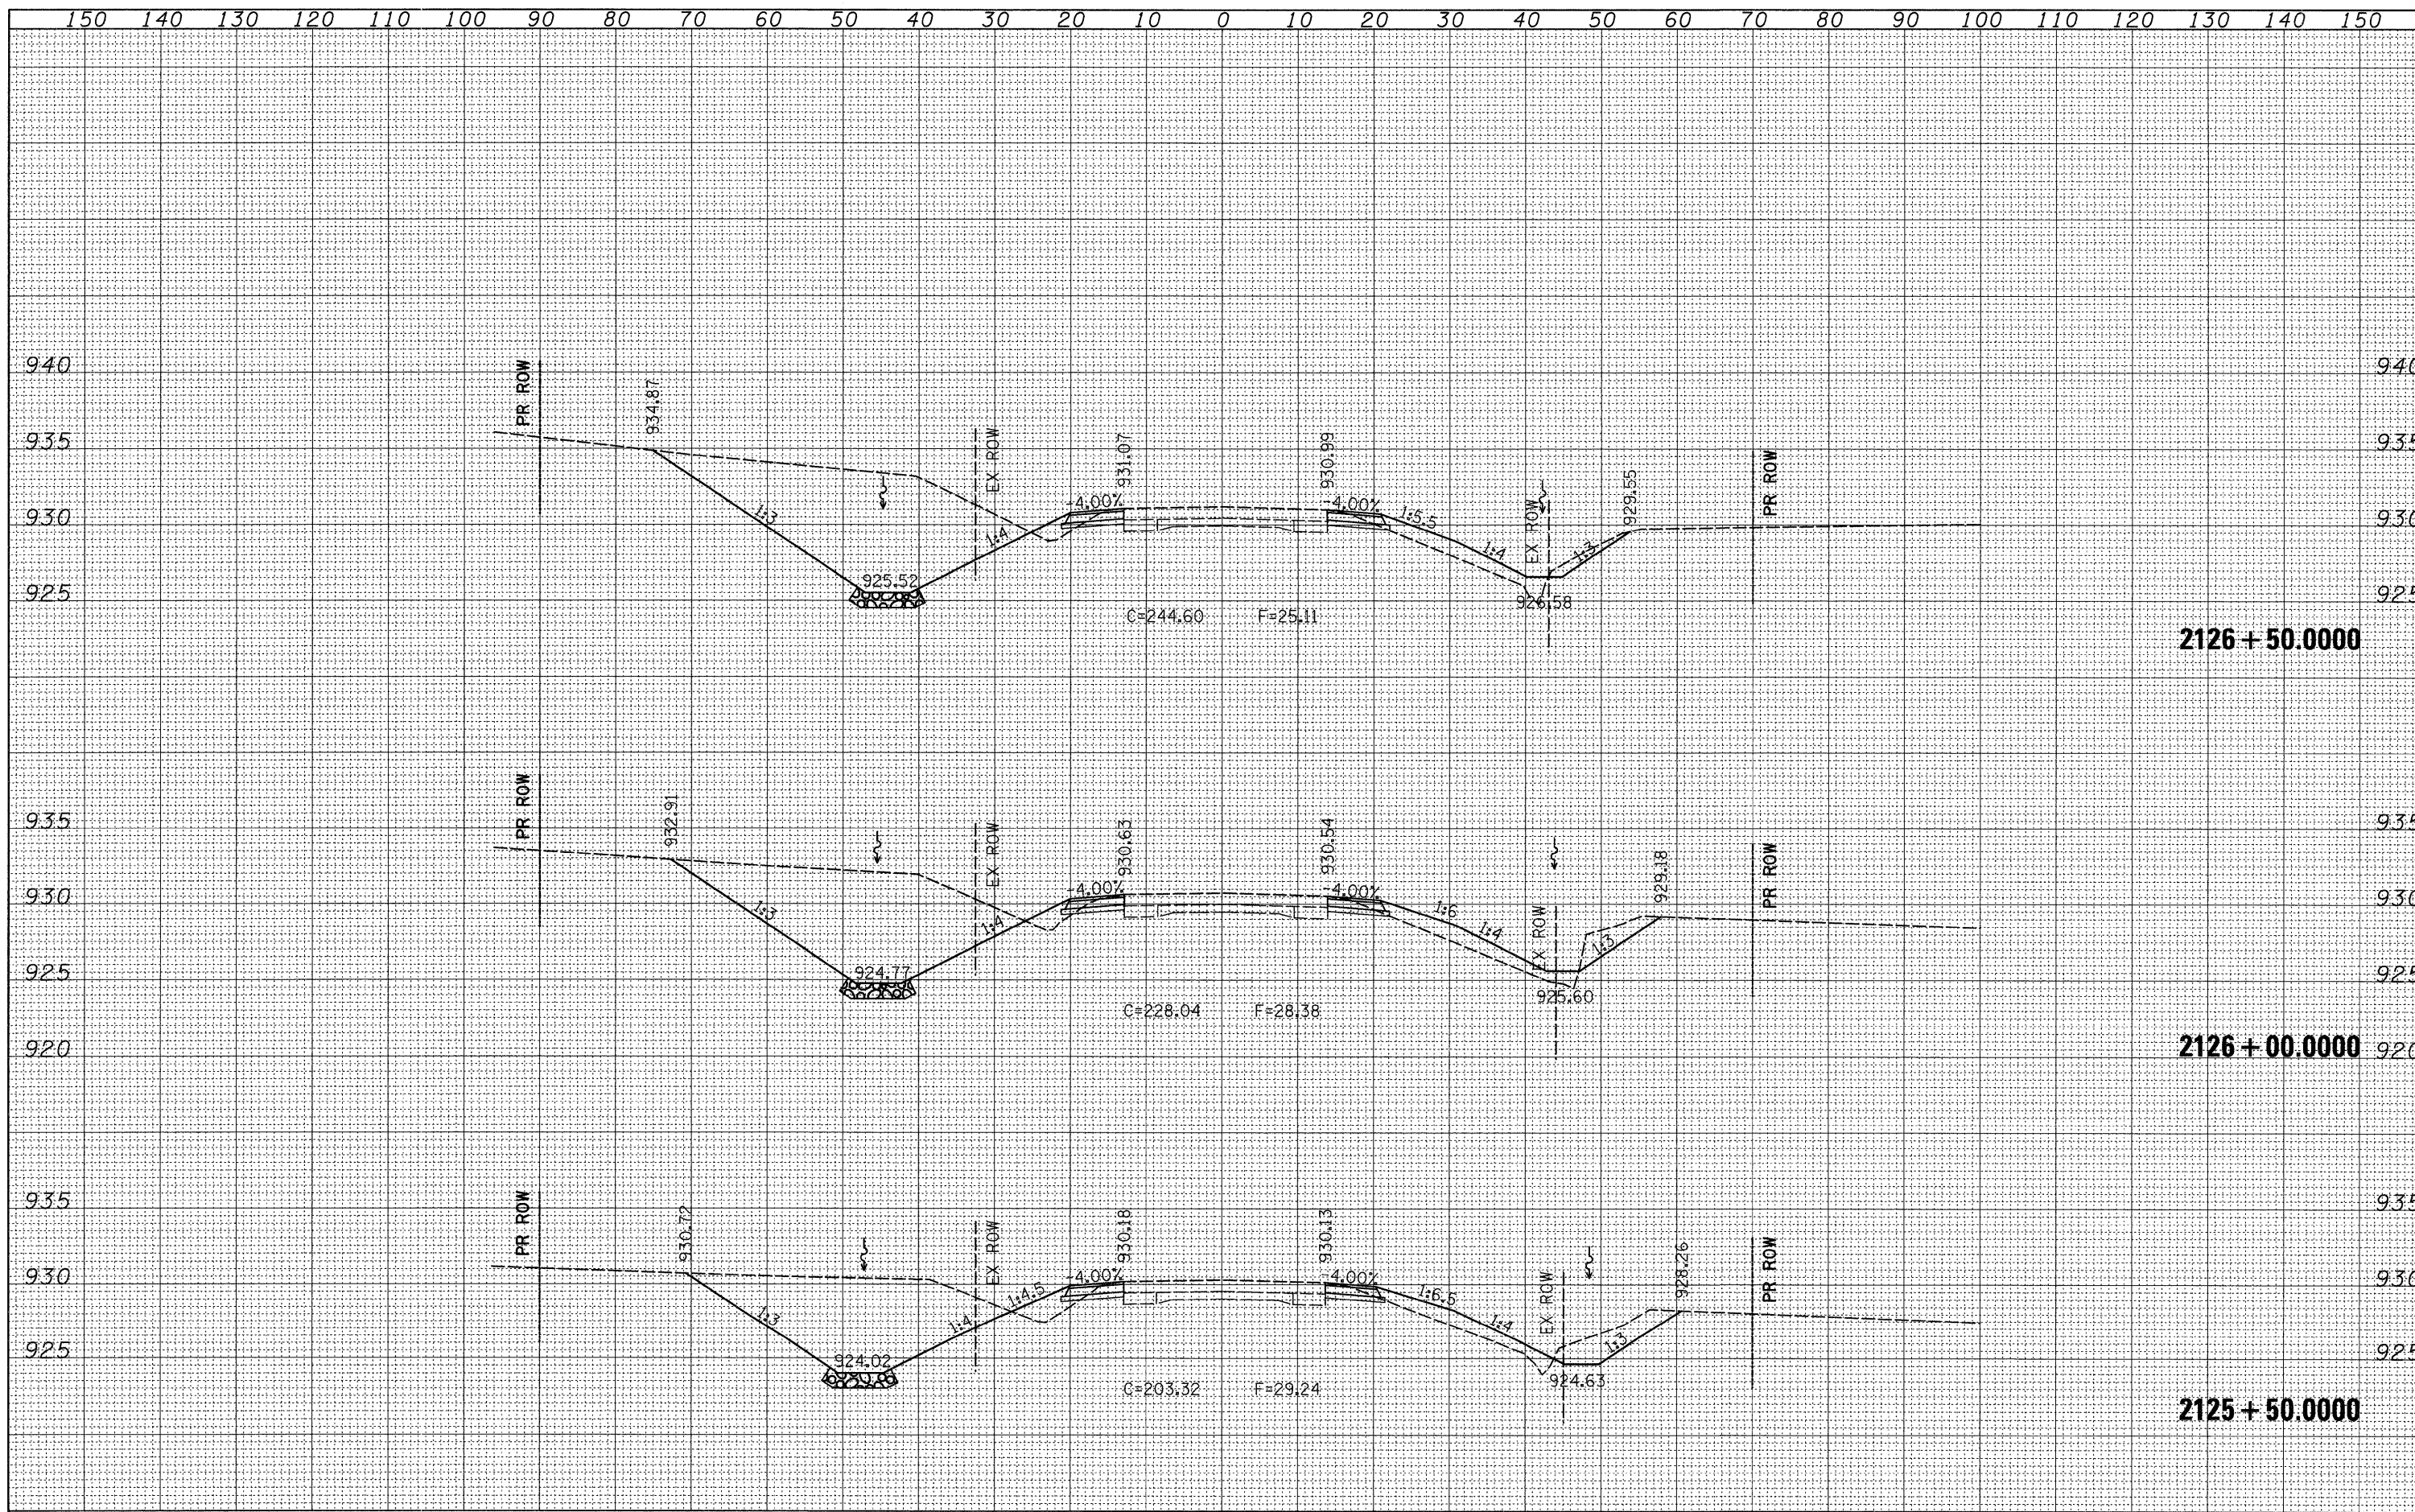

FILE NAME =
 ct:\pw-work\p1\dot\dossd\dms34517\11806xm.dgn

USER NAME = dossd
 PLOT SCALE = 10.0000' / IN.
 PLOT DATE = Wed Oct 08 13:51:48 2008

DESIGNED -
 DRAWN -
 CHECKED -
 DATE -

REVISED -
 REVISED -
 REVISED -
 REVISED -

**STATE OF ILLINOIS
 DEPARTMENT OF TRANSPORTATION**

US 20

SCALE: SHEET NO. OF SHEETS STA. 2125+50.000 TO STA. 2126+50.000

F.A.P. RTE.	SECTION	COUNTY	TOTAL SHEETS	SHEET NO.
301	24T-5	JODAVIESS	43	36
CONTRACT NO. 64C69			ILLINOIS FED. AID PROJECT	