


BY	DATE
SURVEYED	
PLOTTED	
TEMPLATE	
NOTE BOOK	
NO.	
AREAS CHECKED	

BY	DATE
SURVEYED	
PLOTTED	
TEMPLATE	
NOTE BOOK	
NO.	
AREAS CHECKED	

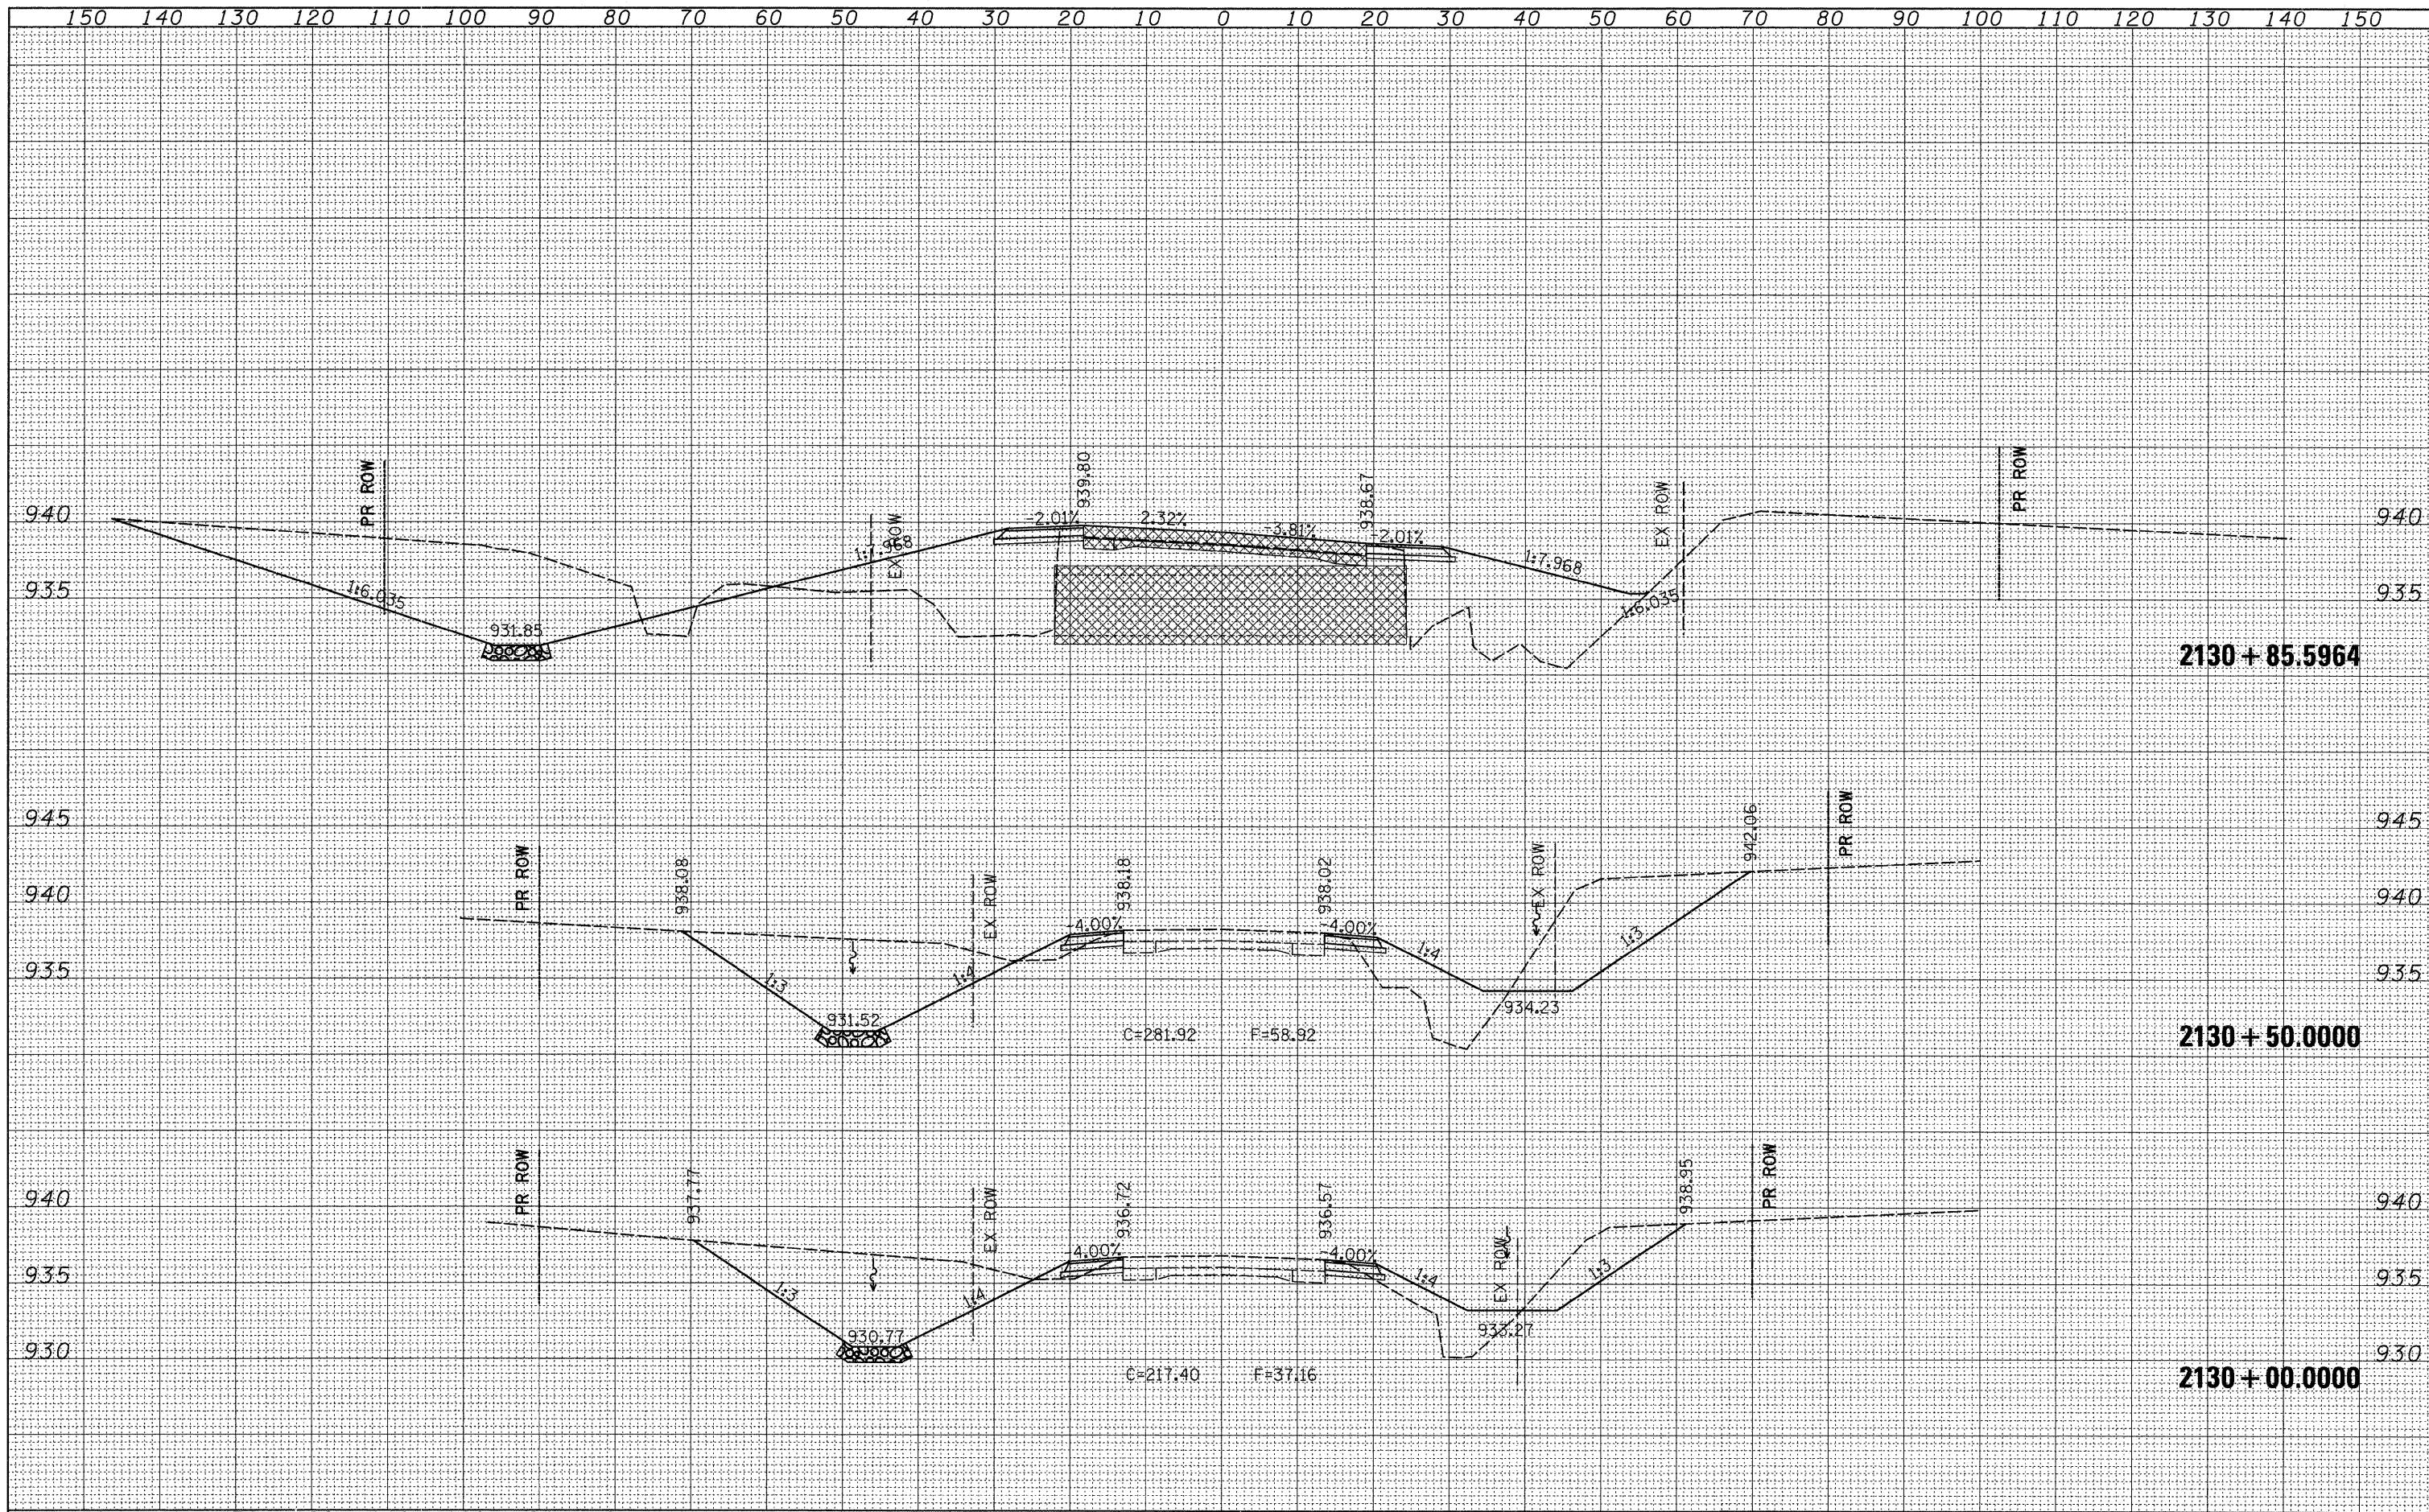

2130 + 85.5964

2130 + 50.0000

2130 + 00.0000

FILE NAME =	USER NAME = dossed	DESIGNED -	REVISED -	STATE OF ILLINOIS DEPARTMENT OF TRANSPORTATION	US 20	F.A.P. RTE.	SECTION	COUNTY	TOTAL SHEETS	SHEET NO.	
cr\pw_work\pwi\dtd\dossed\dms34517\sl11806xm.dgn		DRAWN -	REVISED -			301	24T-5	JODAVIESS	43	39	
PLOT SCALE = 10.0000' / IN.		CHECKED -	REVISED -			CONTRACT NO. 64C69					
PLOT DATE = Wed Oct 08 13:51:50 2008		DATE -	REVISED -			SCALE:	SHEET NO.	OF	SHEETS	STA. 2130+00.0000 TO STA. 2130+85.5964	FED. ROAD DIST. NO.