


DATE	
BY	
FINAL SURVEY	SUPERVISED
NOTE BOOK NO.	PLOTTED
	TEMPLATE
	AREAS CHECKED

DATE	
BY	
ORIGINAL SURVEY	SUPERVISED
NOTE BOOK NO.	PLOTTED
	TEMPLATE
	AREAS CHECKED

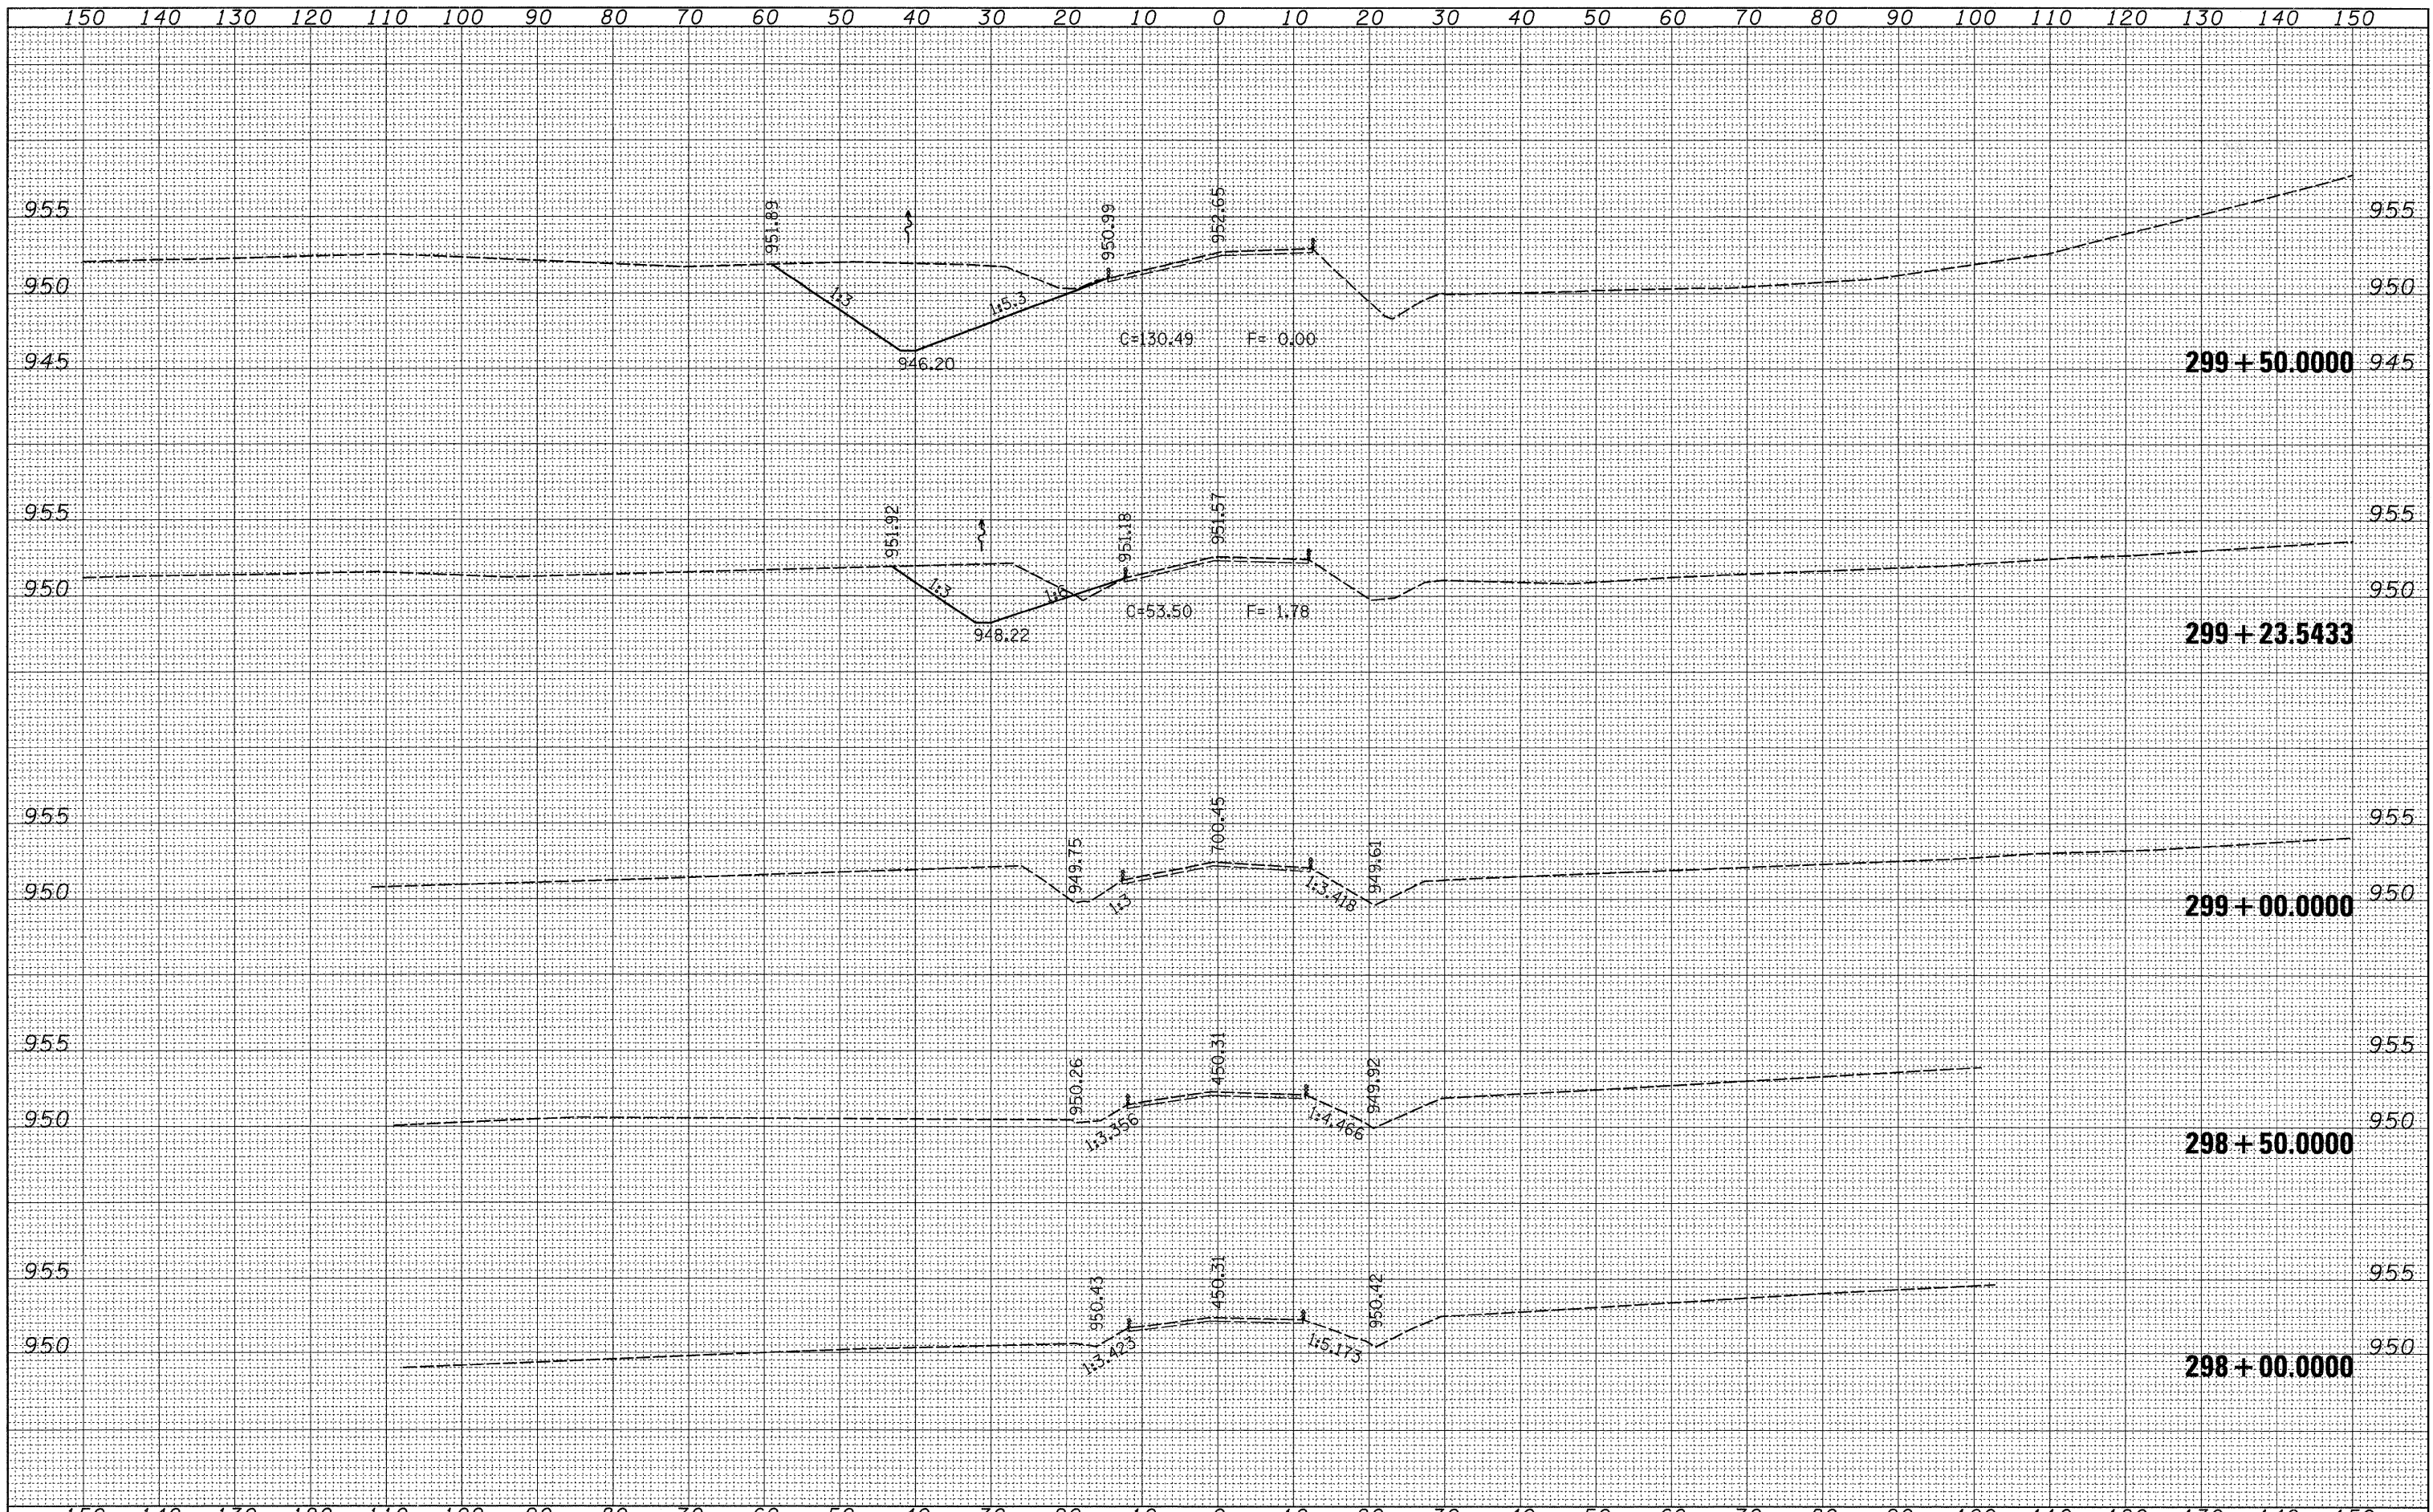

FILE NAME =	USER NAME = dssdd	DESIGNED -	REVISED -	<b>STATE OF ILLINOIS</b> <b>DEPARTMENT OF TRANSPORTATION</b>	<b>SOUTH GOLF ROAD</b>		F.A.P. RTE.	SECTION	COUNTY	TOTAL SHEETS	SHEET NO.	
ea:\pwwork\pwwork\dssdd\dms34517\sl1806xsl.dgn		DRAWN -	REVISED -		SCALE:	SHEET NO.	OF	SHEETS	STA. 298+00.0000 TO STA. 299+50.0000	ILLINOIS	FED. AID PROJECT	
		CHECKED -	REVISED -							JODAVIESS	43	43
		DATE -	REVISED -							CONTRACT NO. 64C69		