


# STAGE 1

## 48" PIPE CULVERT STA. 1096 + 37

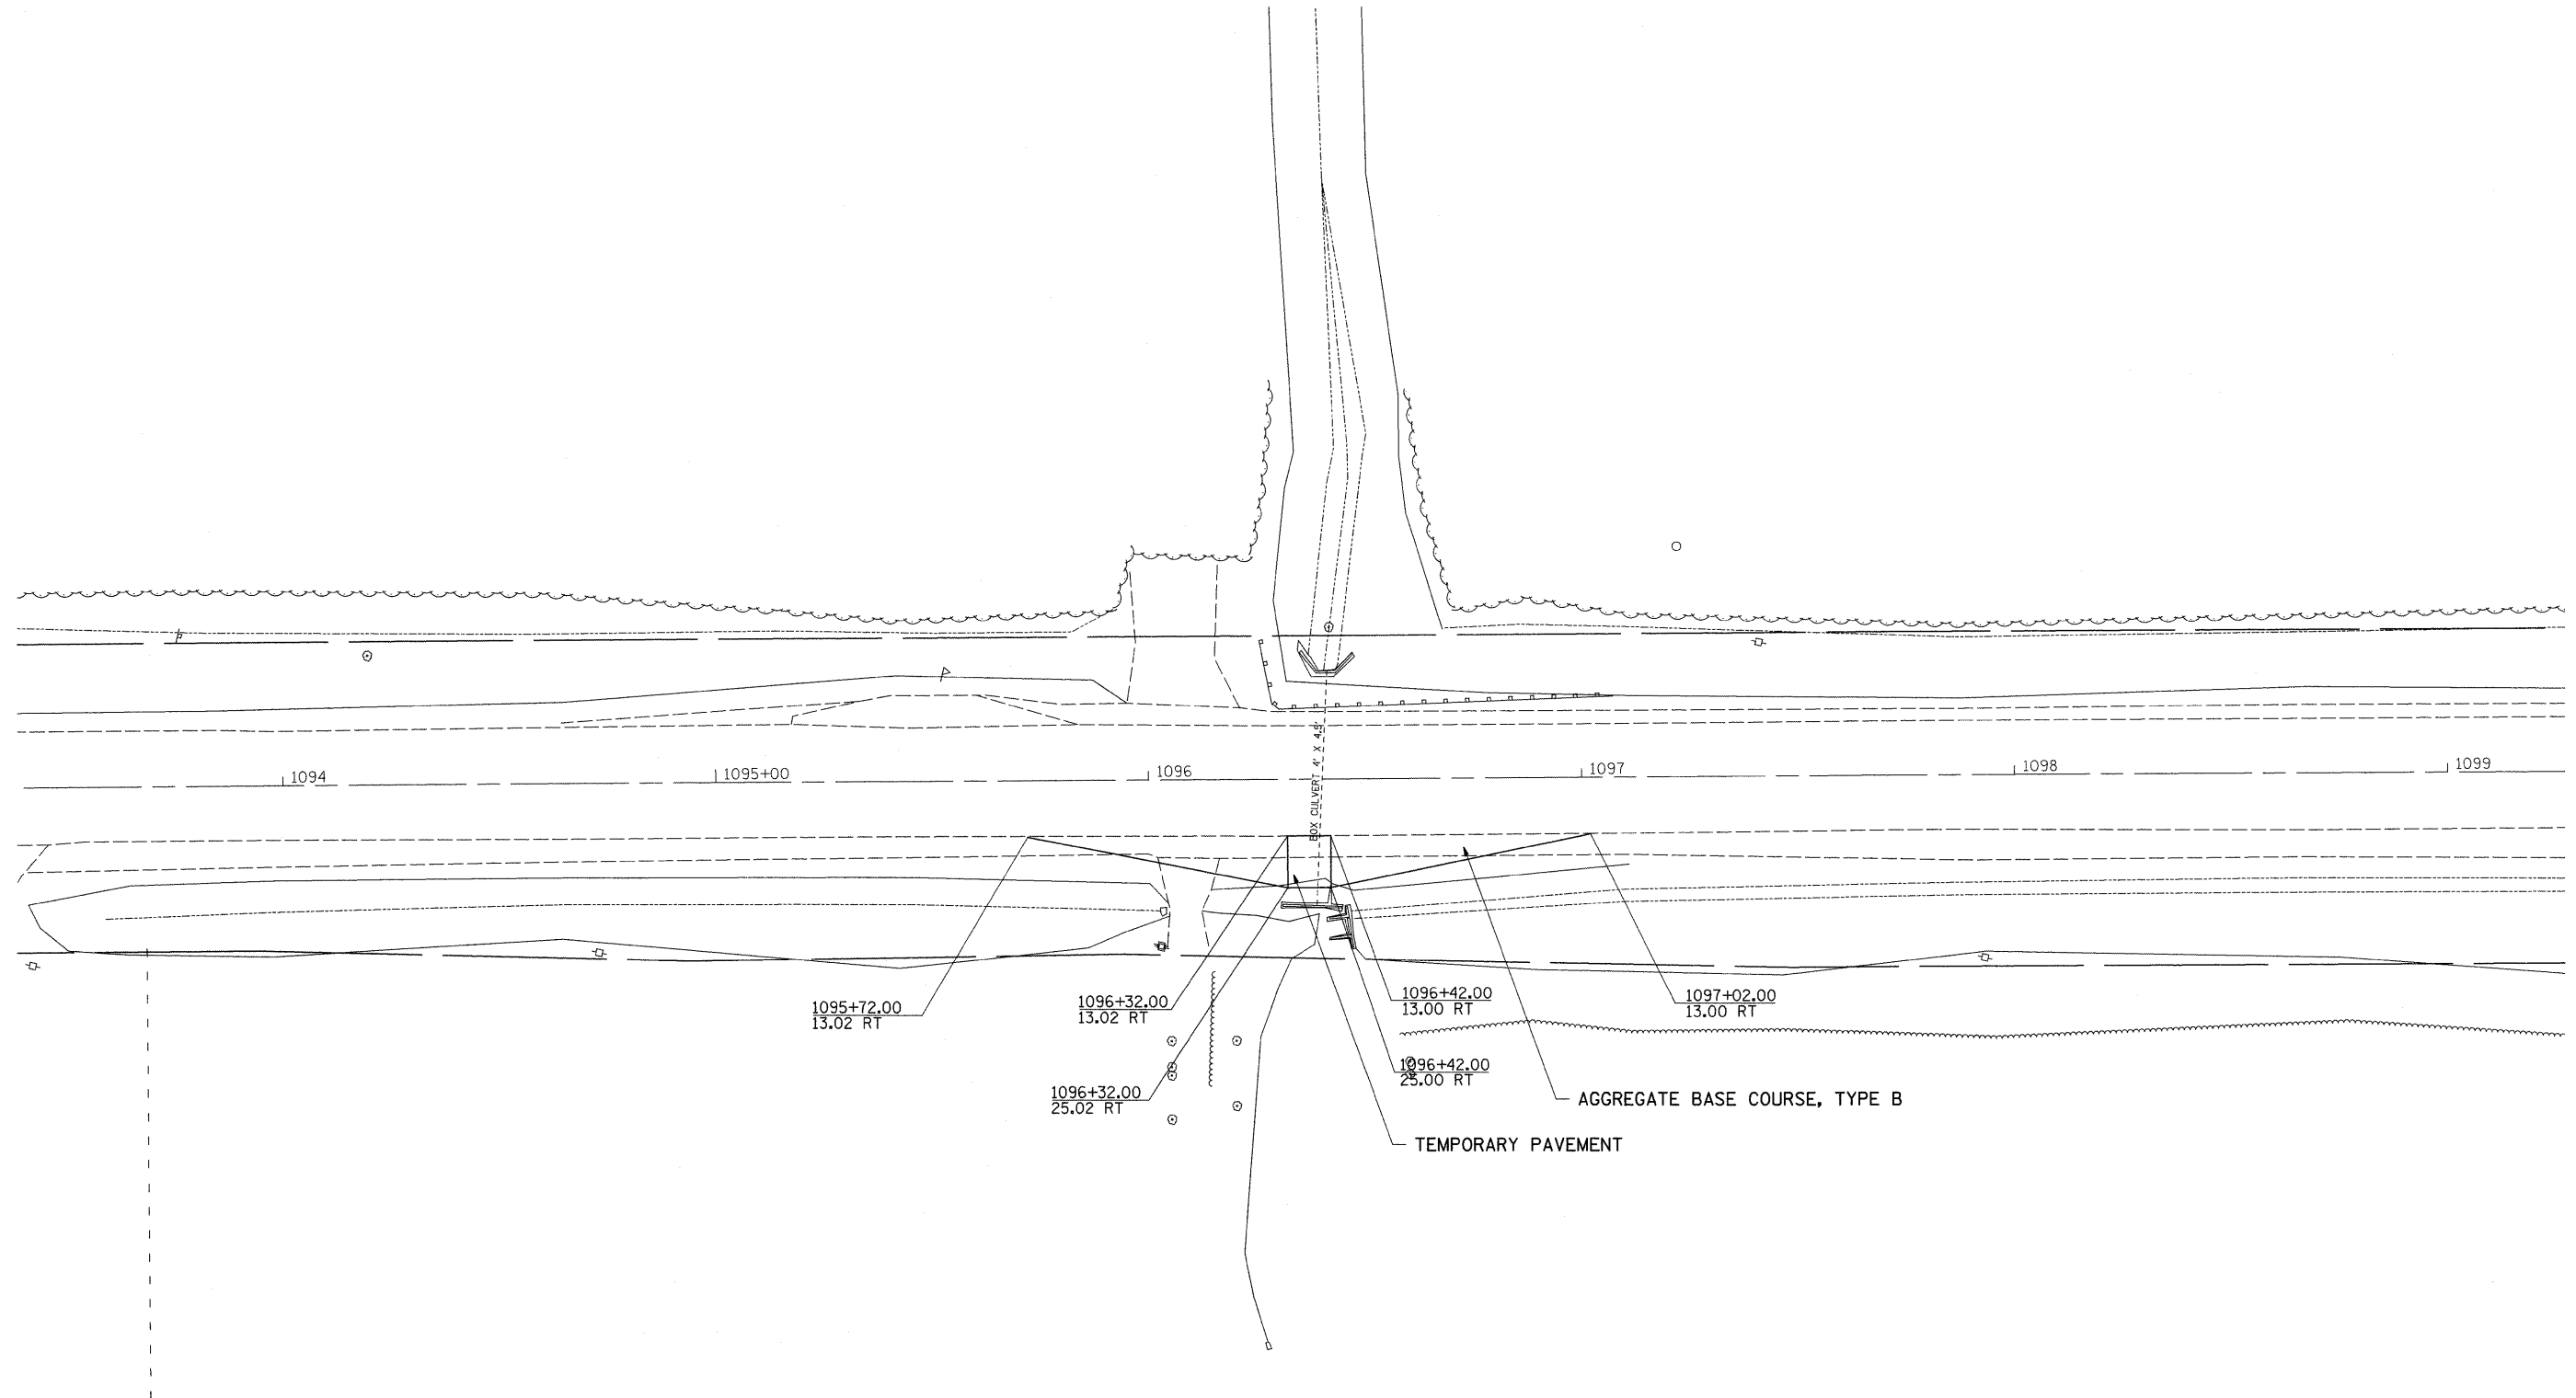

FILE NAME =	USER NAME = hensonke	DESIGNED -	REVISED -	<b>STATE OF ILLINOIS DEPARTMENT OF TRANSPORTATION</b>	<b>STAGING PLANS</b>				F.A.P. RTE.	SECTION	COUNTY	TOTAL SHEETS	SHEET NO.
ct:\pw_work\pw\IDOT\HENSONKE\dms31385\020707-sht-staging.dgn	PLOT SCALE = 20.0000' / IN.	DRAWN -	REVISED -						599	(42MFT)-1	ROCK ISLAND	26	13
	PLOT DATE = Thu Oct 09 07:32:25 2008	CHECKED -	REVISED -		CONTRACT NO. 64C76								
		DATE -	REVISED -		SCALE:	SHEET NO. OF SHEETS	STA. TO STA.	FED. ROAD DIST. NO.	ILLINOIS FED. AID PROJECT				