


FINAL SURVEY	SURVEYED	BY	DATE
NOTE BOOK	PLOTTED		
NO.	TEMPLATE		
	AREAS CHECKED		

ORIGINAL SURVEY	SURVEYED	BY	DATE
NOTE BOOK	PLOTTED		
NO.	TEMPLATE		
	AREAS CHECKED		

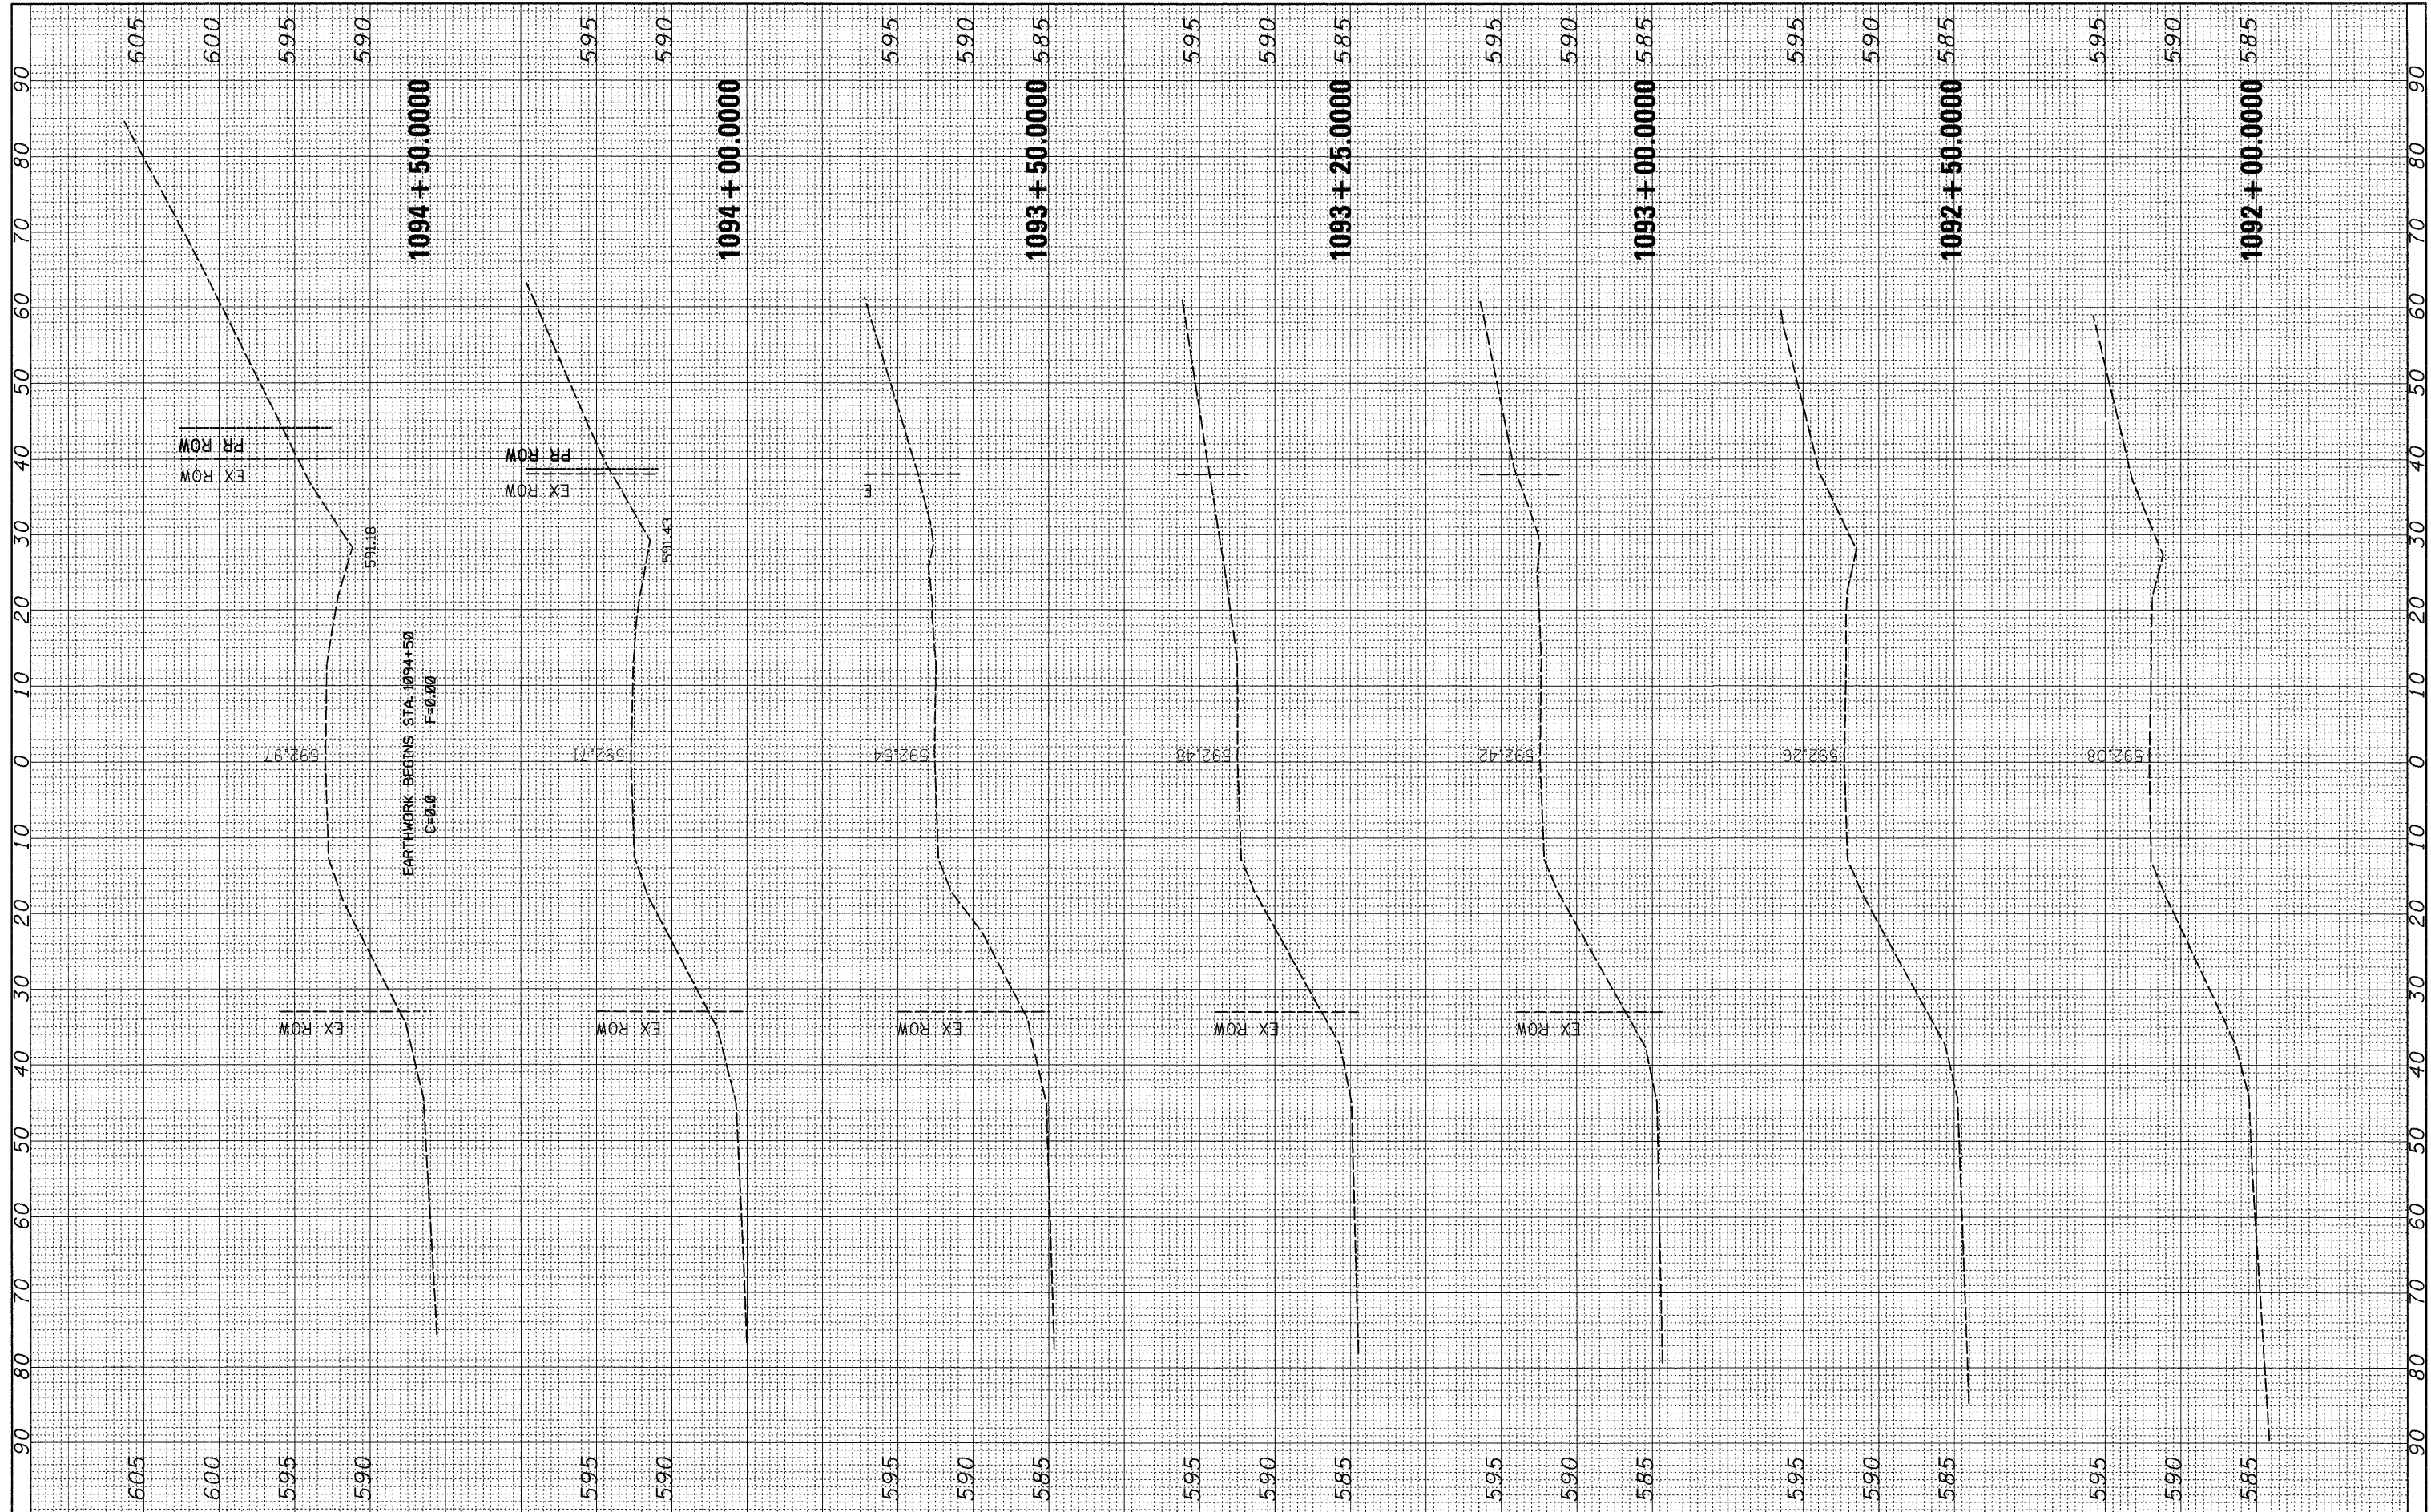

FILE NAME =	USER NAME = hensonka
ot\pw_work\PWIDOT\HENSONKE\dms31387\cd00707.xml.dgn	
PLOT SCALE = 10.0000 ft / IN.	
PLOT DATE = Thu Oct 09 07:54:53 2008	

DESIGNED -	REVISED -
DRAWN -	REVISED -
CHECKED -	REVISED -
DATE -	REVISED -

**STATE OF ILLINOIS
DEPARTMENT OF TRANSPORTATION**

MAINLINE CROSS-SECTIONS			
SCALE:	SHEET NO.	OF SHEETS	STA. 1092+00.0000 TO STA. 1094+50.0000

F.A.P. RTE.	SECTION	COUNTY	TOTAL SHEETS	SHEET NO.
599	(42MFT)-1	ANDELUSIA	26	24
FED. ROAD DIST. NO.		ILLINOIS FED. AID PROJECT		
		CONTRACT NO. 64C76		