


FINAL SURVEY NO.	SURVEYED	BY	DATE
NOTE BOOK	PLOTTED		
AREAS CHECKED	TEMPLATE		
	AREAS CHECKED		

ORIGINAL SURVEY NO.	SURVEYED	BY	DATE
NOTE BOOK	PLOTTED		
AREAS CHECKED	TEMPLATE		
	AREAS CHECKED		

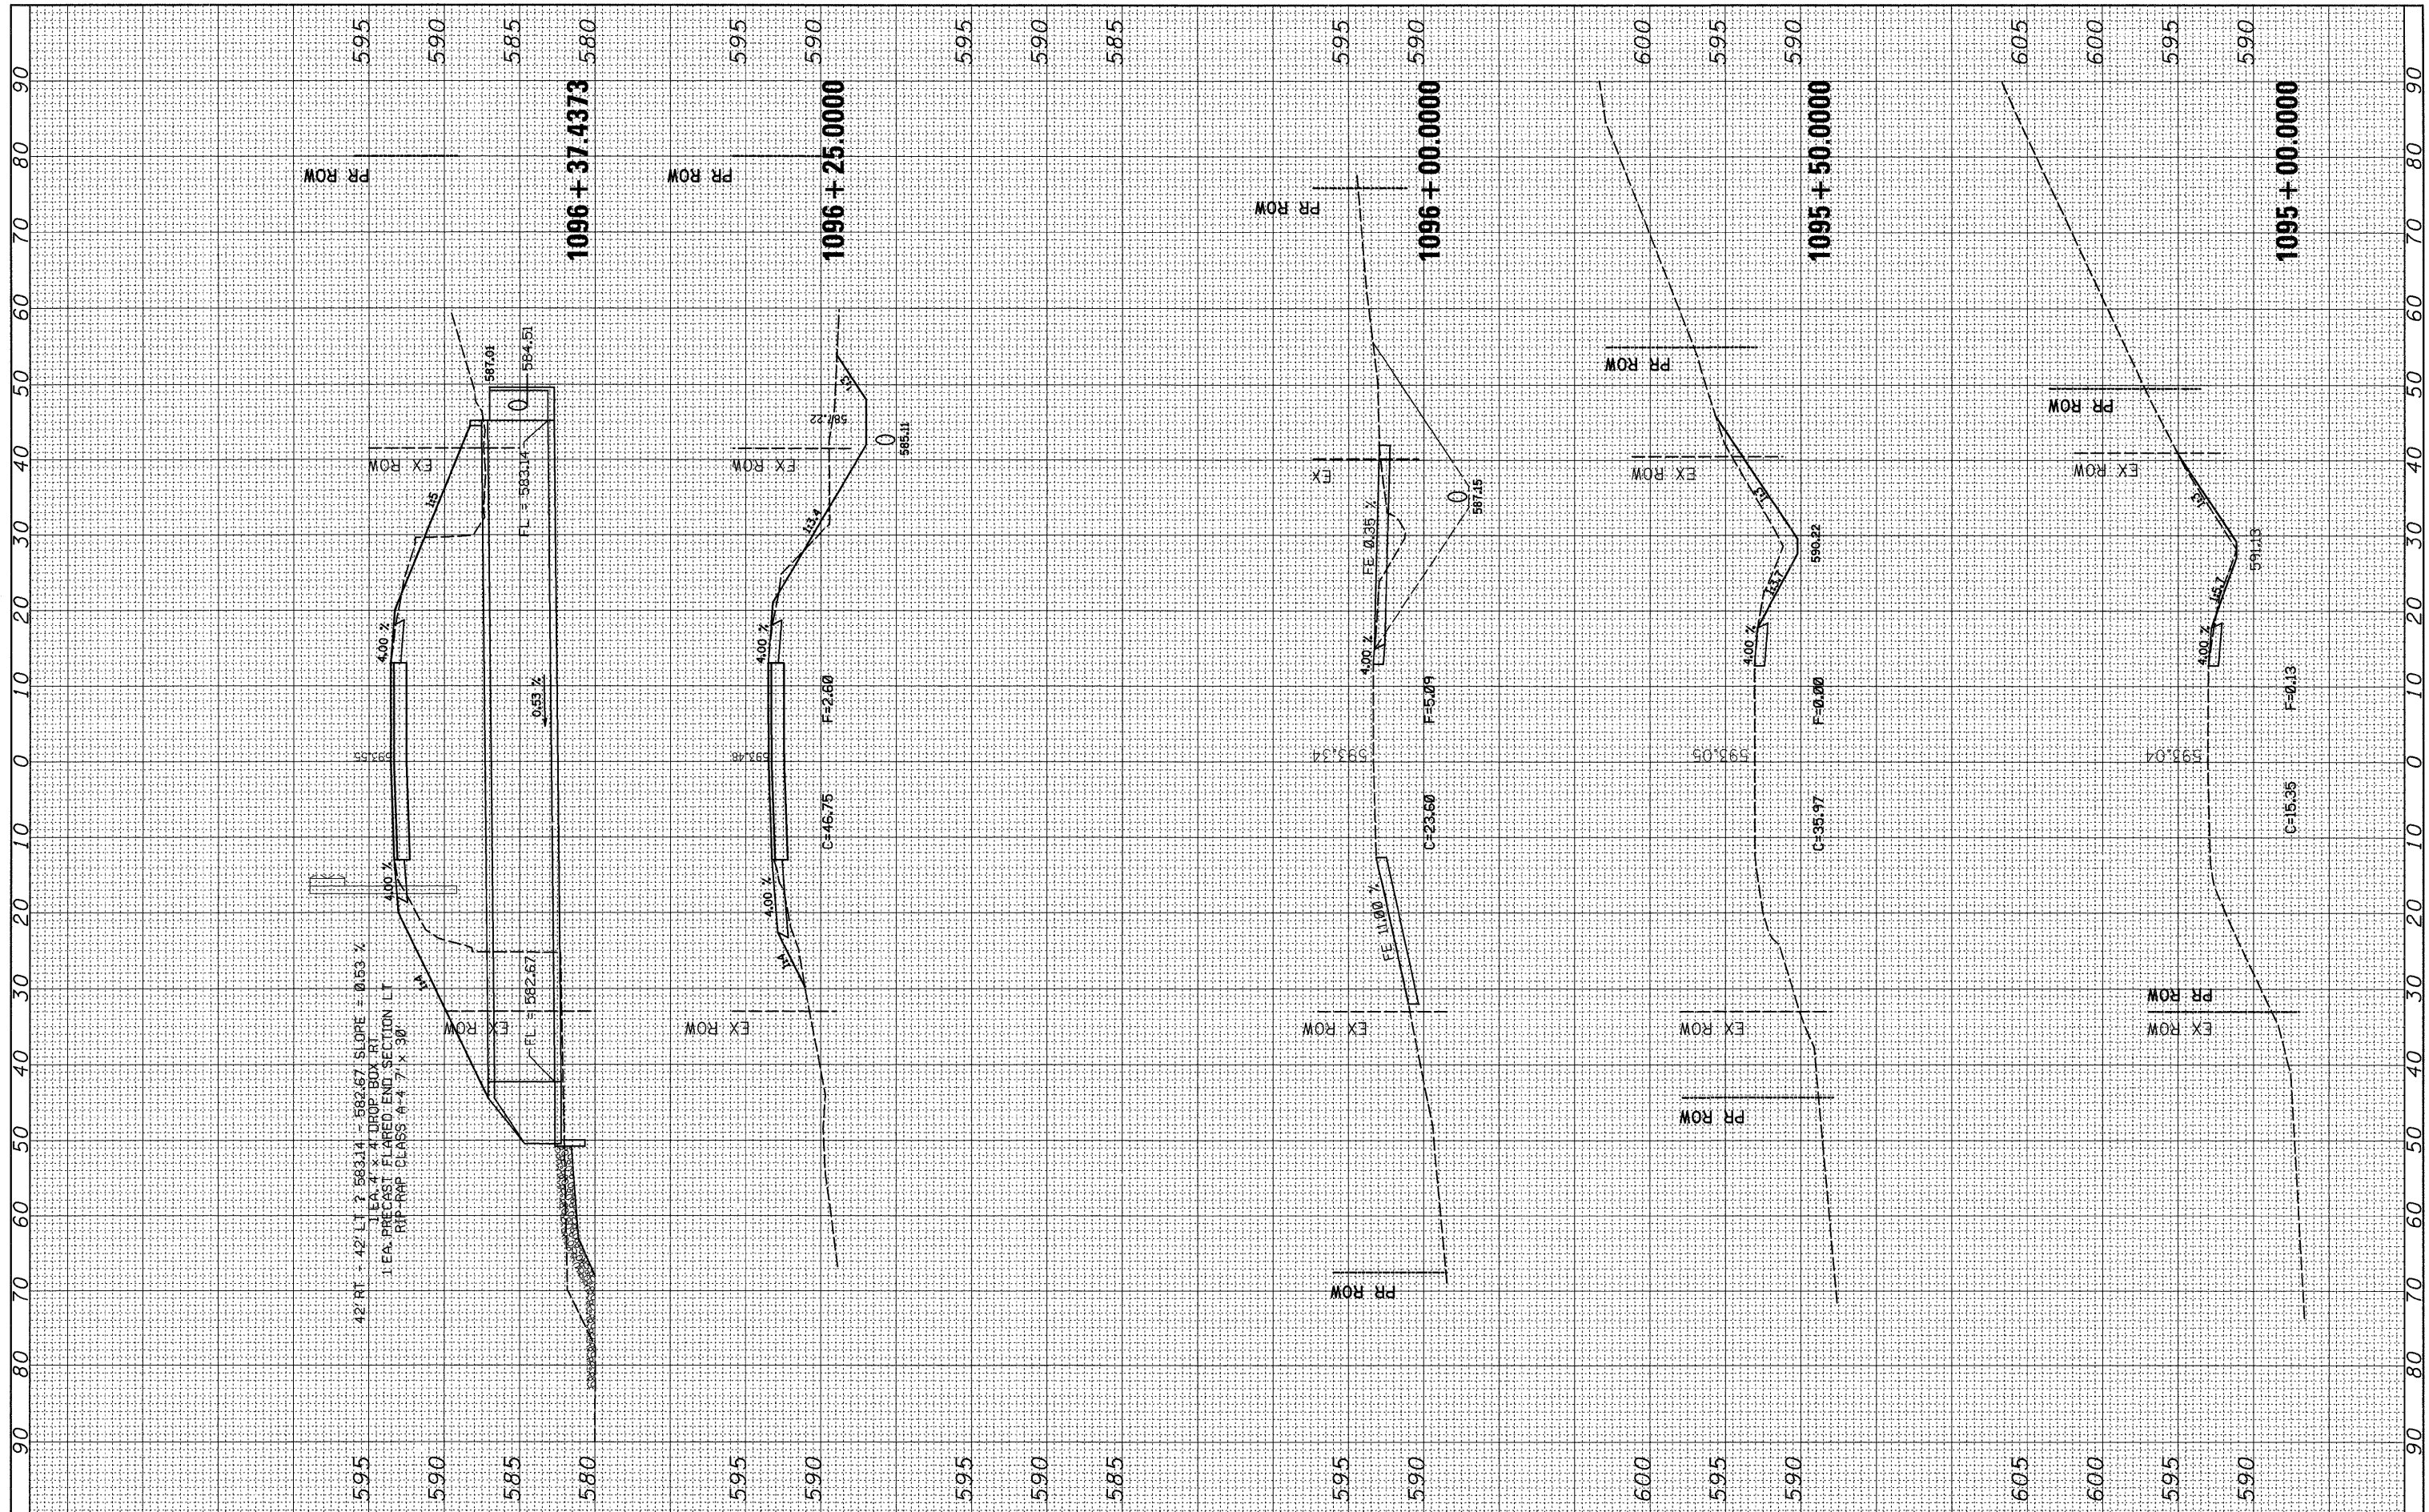

FILE NAME =
 USER NAME = hansonke
 DESIGNED -
 DRAWN -
 CHECKED -
 DATE -

REVISD -
 REVISD -
 REVISD -
 REVISD -

**STATE OF ILLINOIS
 DEPARTMENT OF TRANSPORTATION**

SCALE: SHEET NO. OF SHEETS STA. 1095+00.0000 TO STA. 1096+37.4373

F.A.P. RTE. 599	SECTION (42MFT)-1	COUNTY ROCK ISLAND	TOTAL SHEETS 26	SHEET NO. 25
CONTRACT NO. 64C76				
FED. ROAD DIST. NO. ILLINOIS FED. AID PROJECT				