


FINAL SURVEY	SURVEYED	BY	DATE
NOTE BOOK	PLOTTED		
NO.	TEMPLATE		
	AREAS CHECKED		

ORIGINAL SURVEY	SURVEYED	BY	DATE
NOTE BOOK	PLOTTED		
NO.	TEMPLATE		
	AREAS CHECKED		

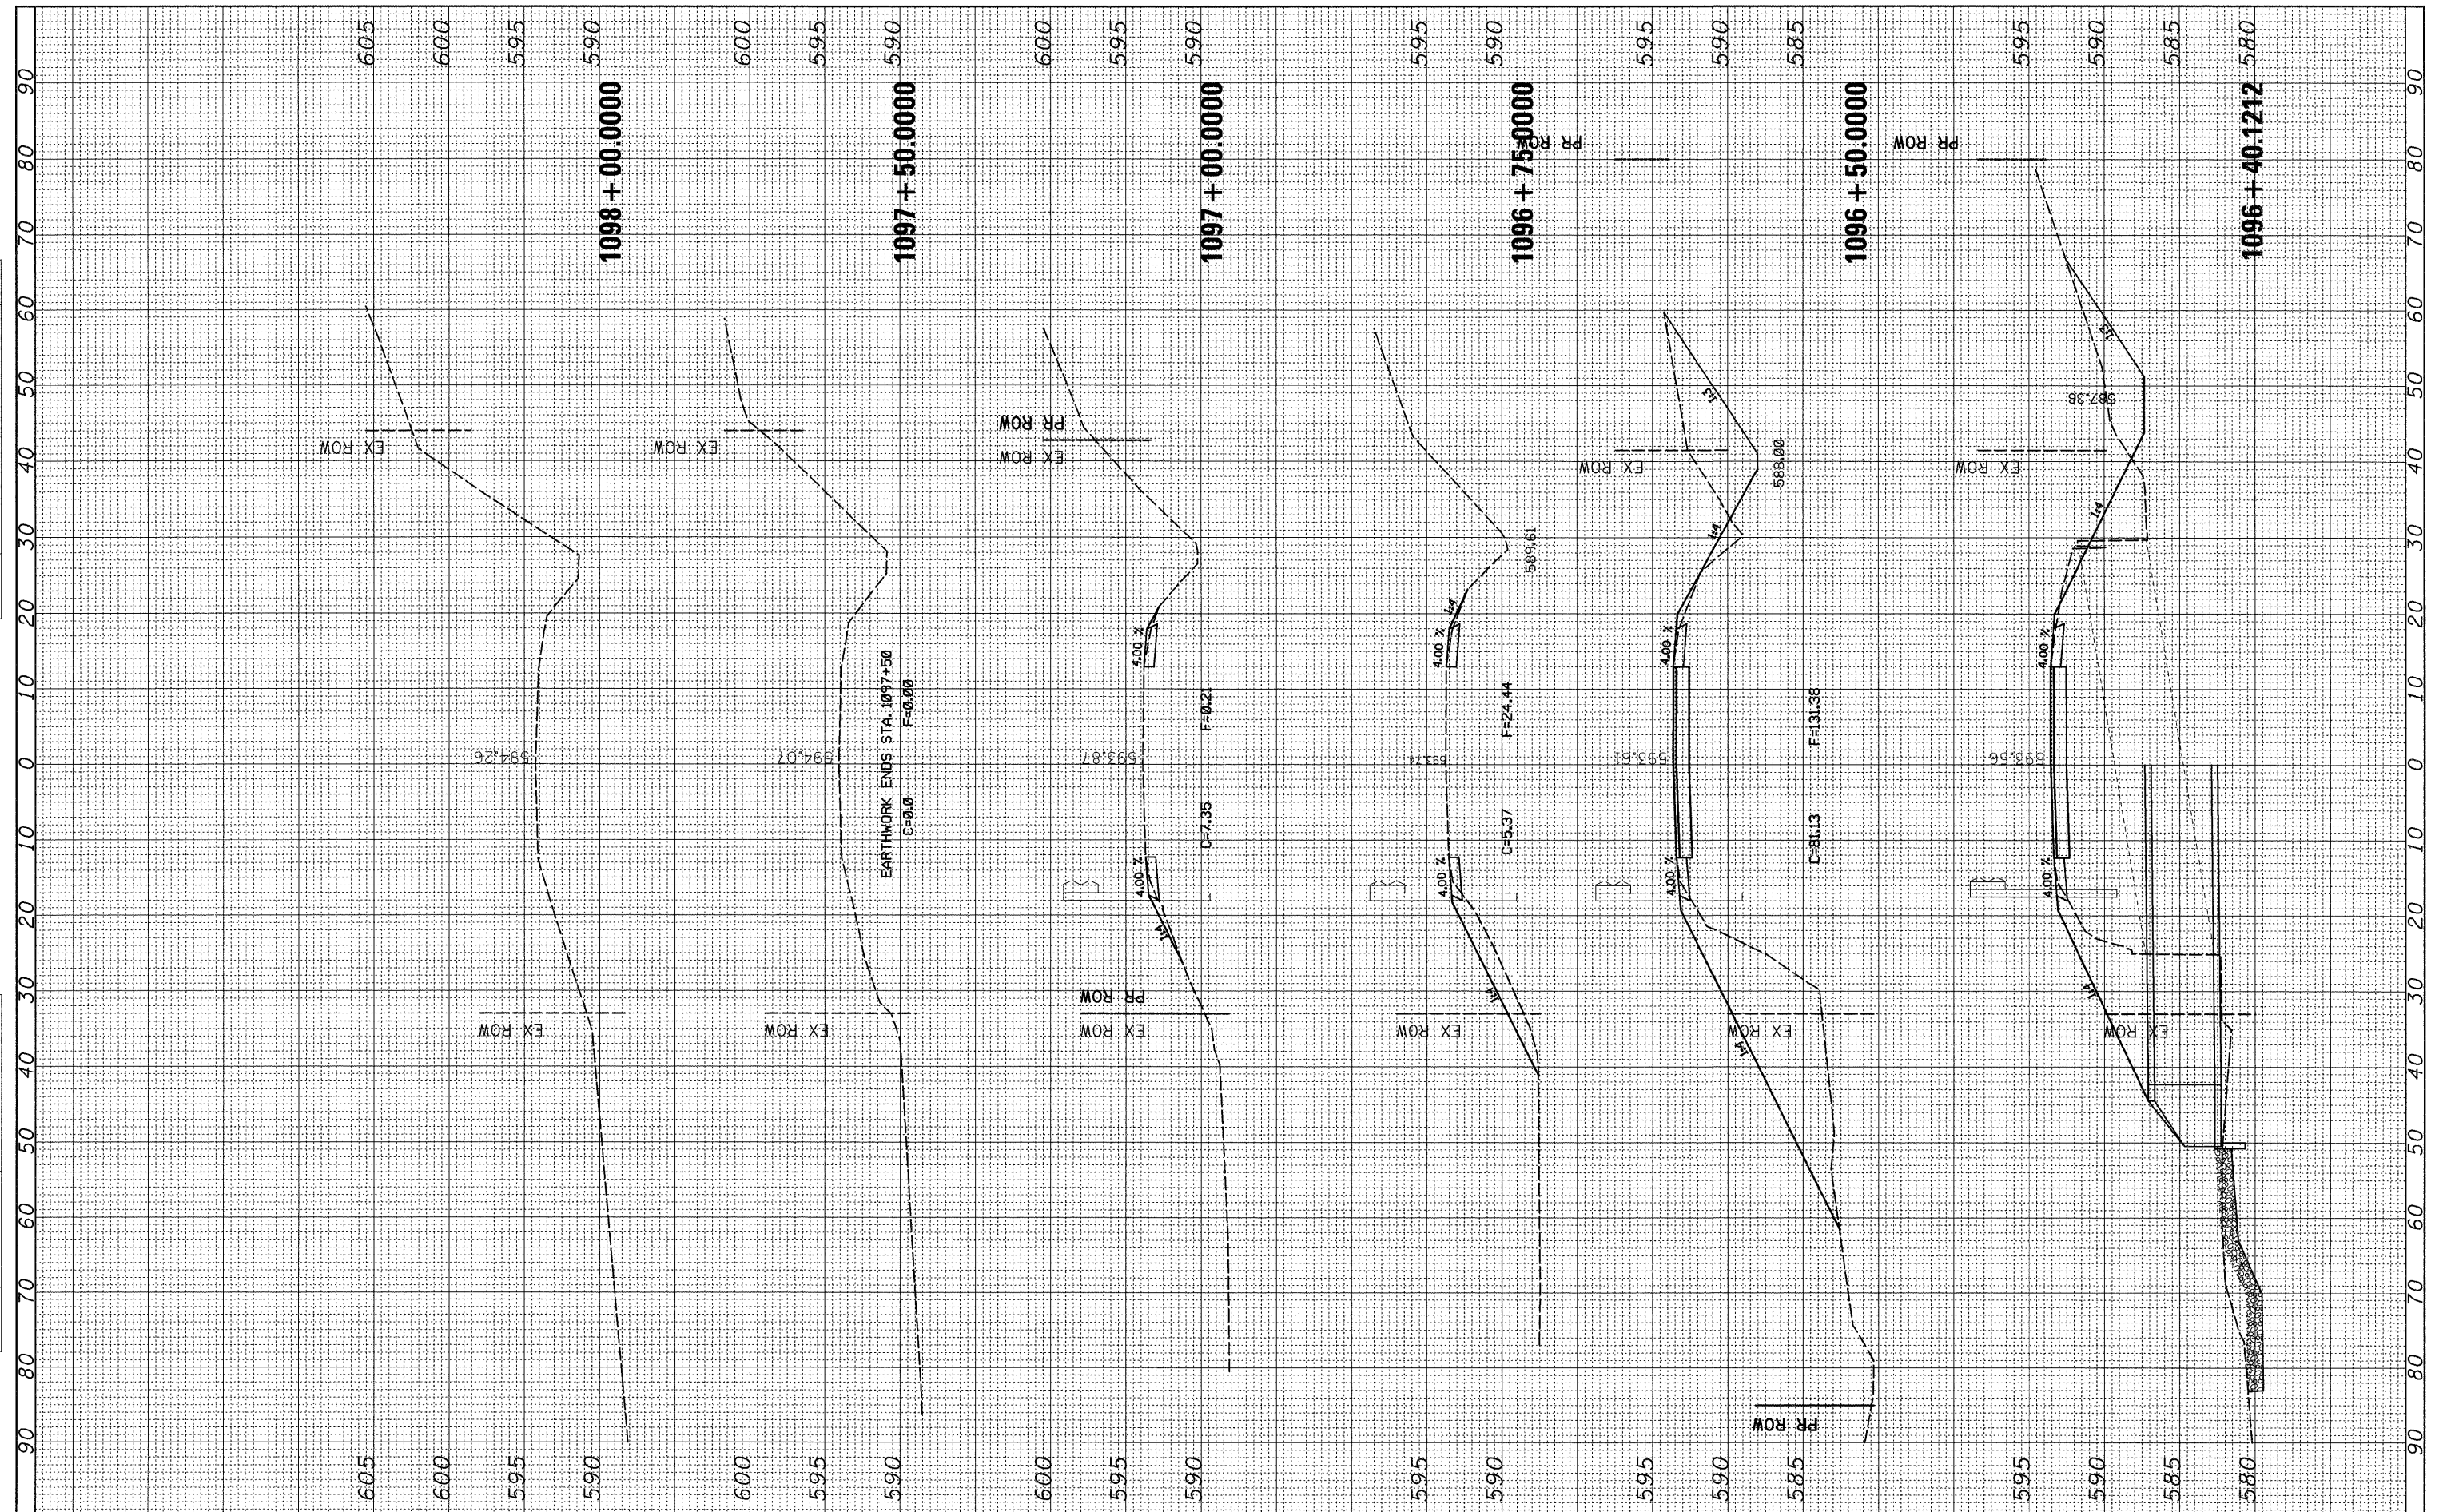

FILE NAME =  
 es:\pwork\pwork\HNSONKE\dms31387\d00707.xml.dgn

USER NAME = hensonke  
 DESIGNED -  
 DRAWN -  
 PLOT SCALE = 10,000 ft / in.  
 CHECKED -  
 PLOT DATE = Thu Oct 09 07:54:53 2008  
 DATE -

DESIGNED -  
 DRAWN -  
 CHECKED -  
 DATE -

REVISED -  
 REVISED -  
 REVISED -  
 REVISED -

**STATE OF ILLINOIS  
 DEPARTMENT OF TRANSPORTATION**

SCALE: SHEET NO. OF SHEETS STA. 1096+40.1212 TO STA. 1098+00.0000

F.A.P. RTE.	SECTION	COUNTY	TOTAL SHEETS	SHEET NO.
599	(42MFT)-1	ROCK ISLAND	26	26
		CONTRACT NO. 64C76		
		ILLINOIS FED. AID PROJECT		