


FINAL SURVEY  
 SURVEYED \_\_\_\_\_  
 NOTE BOOK \_\_\_\_\_  
 NO. \_\_\_\_\_

ORIGINAL SURVEY  
 SURVEYED \_\_\_\_\_  
 NOTE BOOK \_\_\_\_\_  
 NO. \_\_\_\_\_

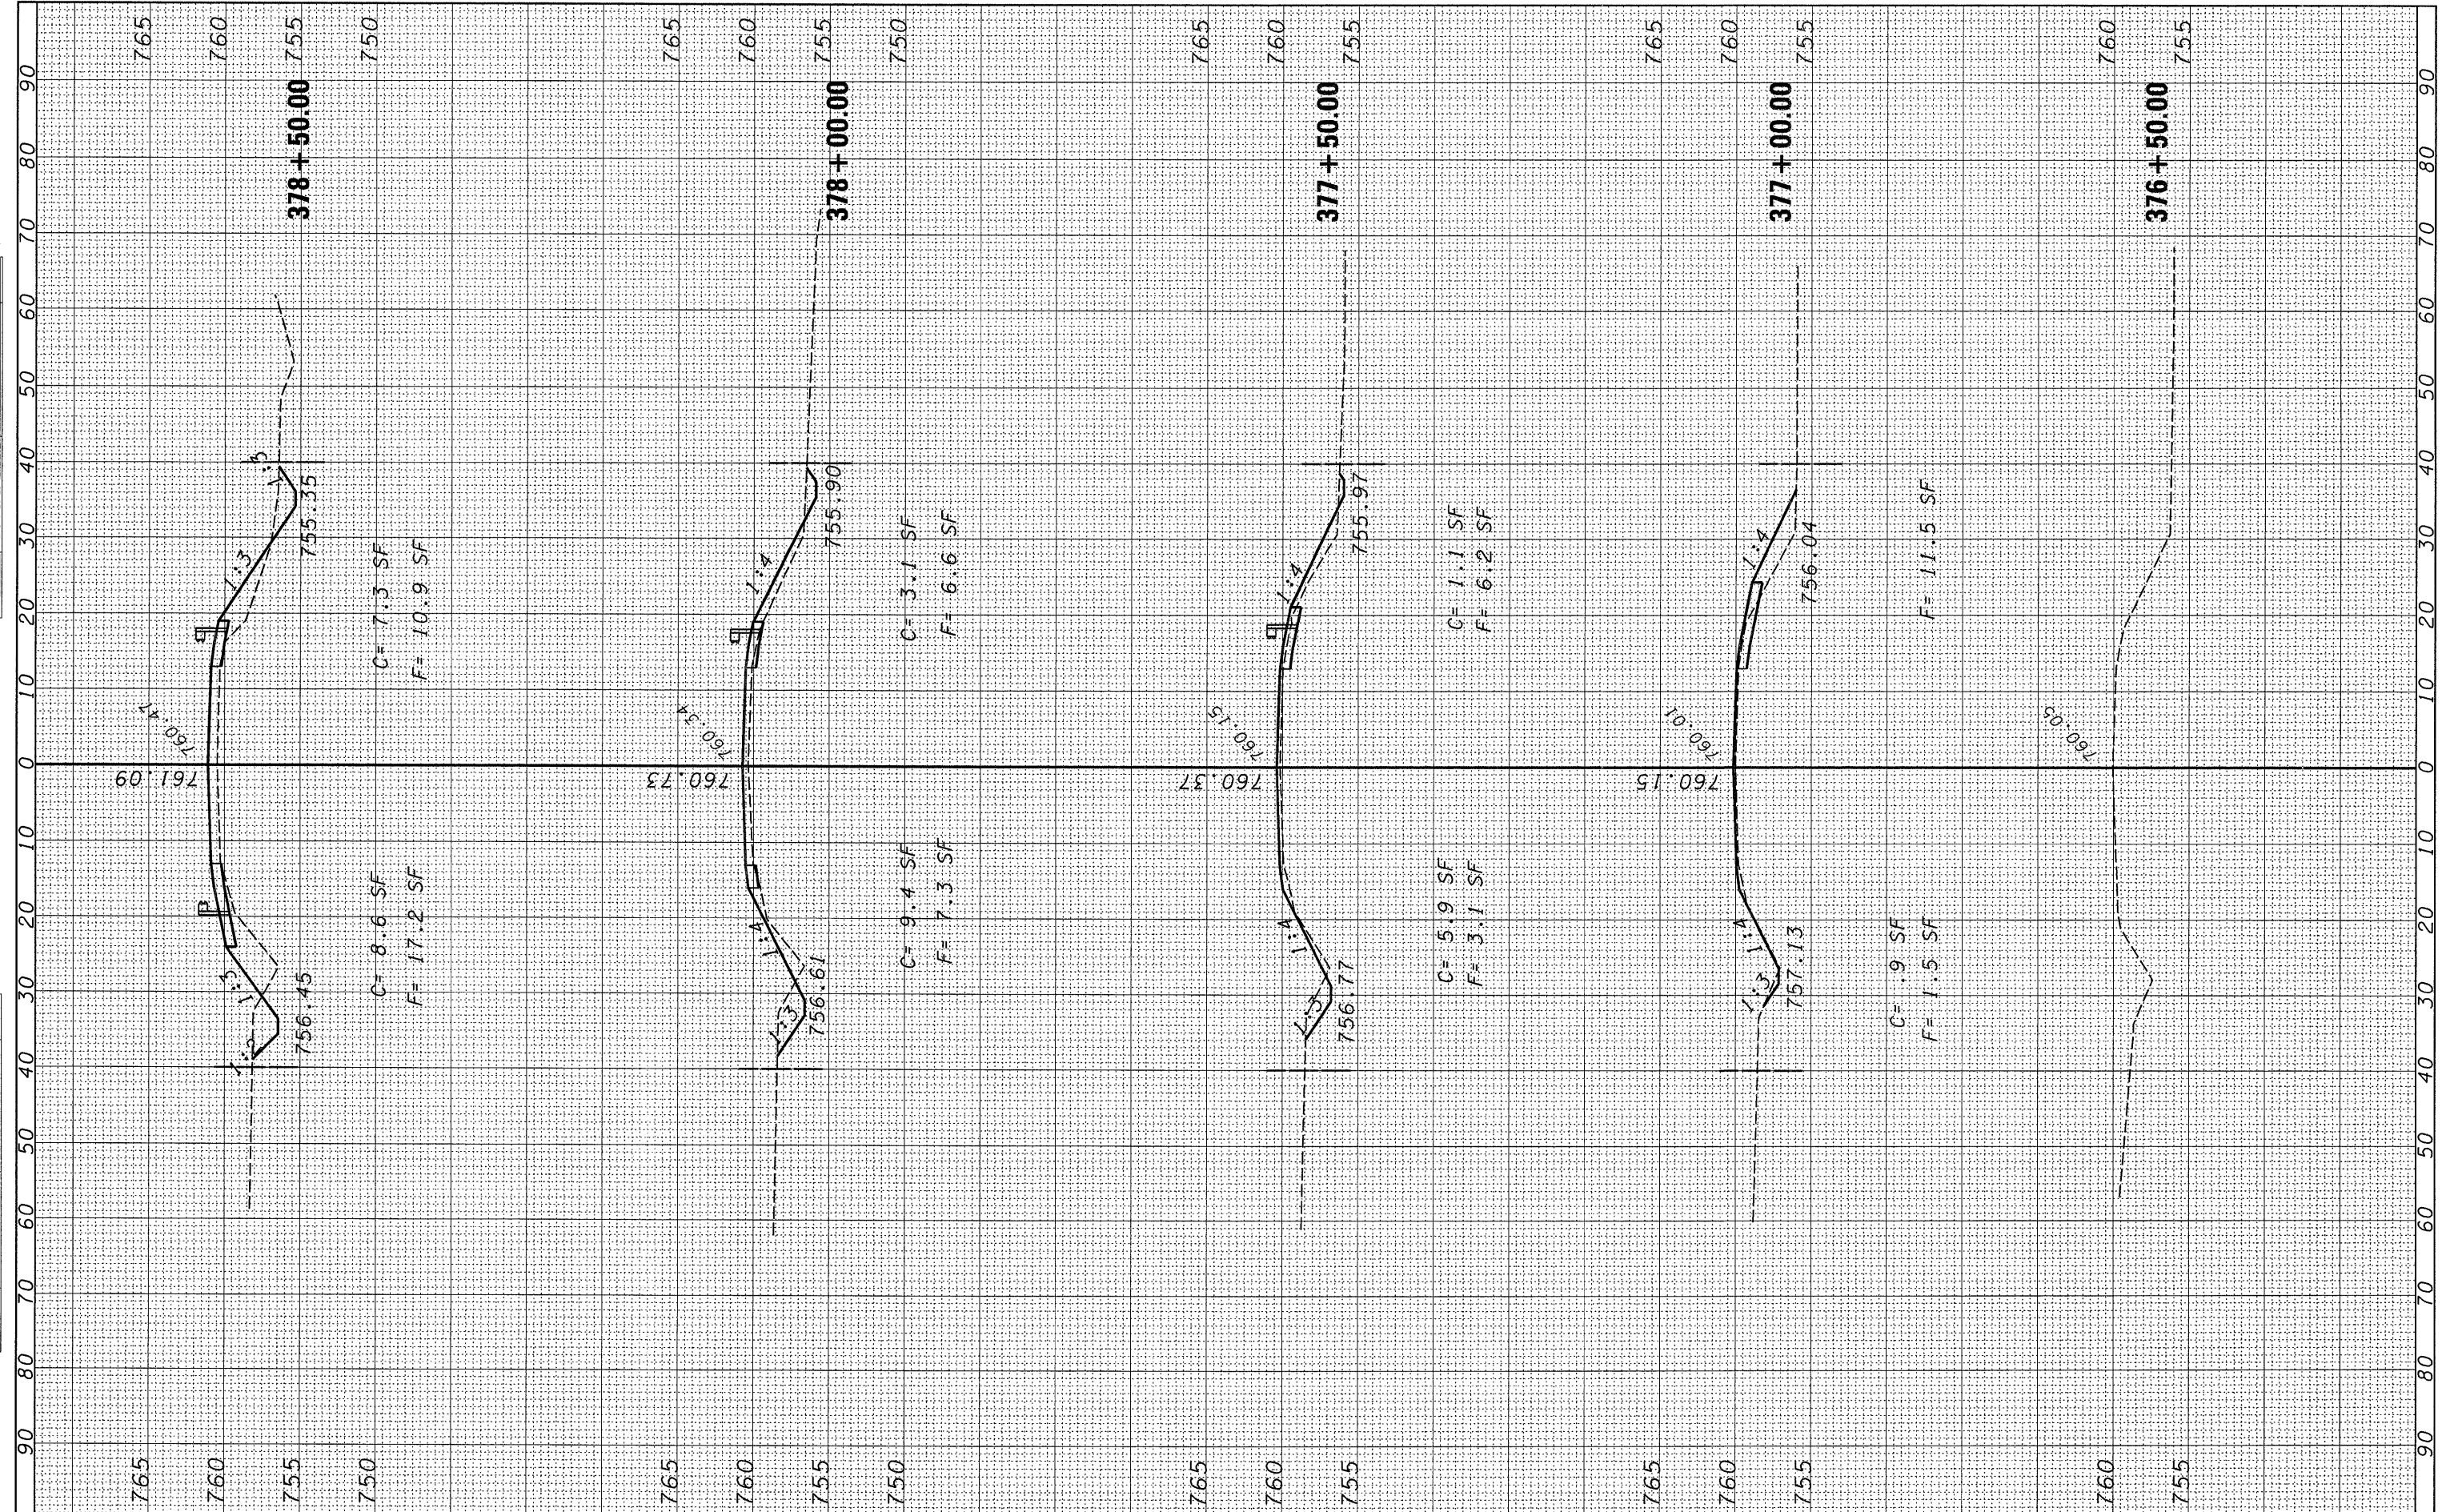

|  |                         |            |           |
|--|-------------------------|------------|-----------|
| FILE NAME =                                      | USER NAME = carperterdj | DESIGNED - | REVISED - |
| ct:\pw_work\FW1001\CARPENTERDJ\dms30350\ssht.dgn |                         | DRAWN -    | REVISED - |
| PLOT SCALE = 10.0000' / IN.                      |                         | CHECKED -  | REVISED - |
| PLOT DATE = Oct 22, 2008 - 08:29:35 AM           |                         | DATE -     | REVISED - |

**STATE OF ILLINOIS  
 DEPARTMENT OF TRANSPORTATION**

SCALE: SHEET NO. OF SHEETS STA. 376+50.00 TO STA. 378+50.00

|   |         |        |              |           |
|---|---------|--------|--------------|-----------|
| F.A.P. RTE.                                   | SECTION | COUNTY | TOTAL SHEETS | SHEET NO. |
| 646   | (122)   | BUREAU | 18           | 16        |
| CONTRACT NO. 66858                            |         |        |              |           |
| FED. ROAD DIST. NO. ILLINOIS FED. AID PROJECT |         |        |              |           |