


FINAL SURVEY	BY	DATE
SURVEYED		
PLOTTED		
NOTE BOOK		
AREAS		
AREAS CHECKED		
NO.		

ORIGINAL SURVEY	BY	DATE
SURVEYED		
PLOTTED		
NOTE BOOK		
AREAS		
AREAS CHECKED		
NO.		

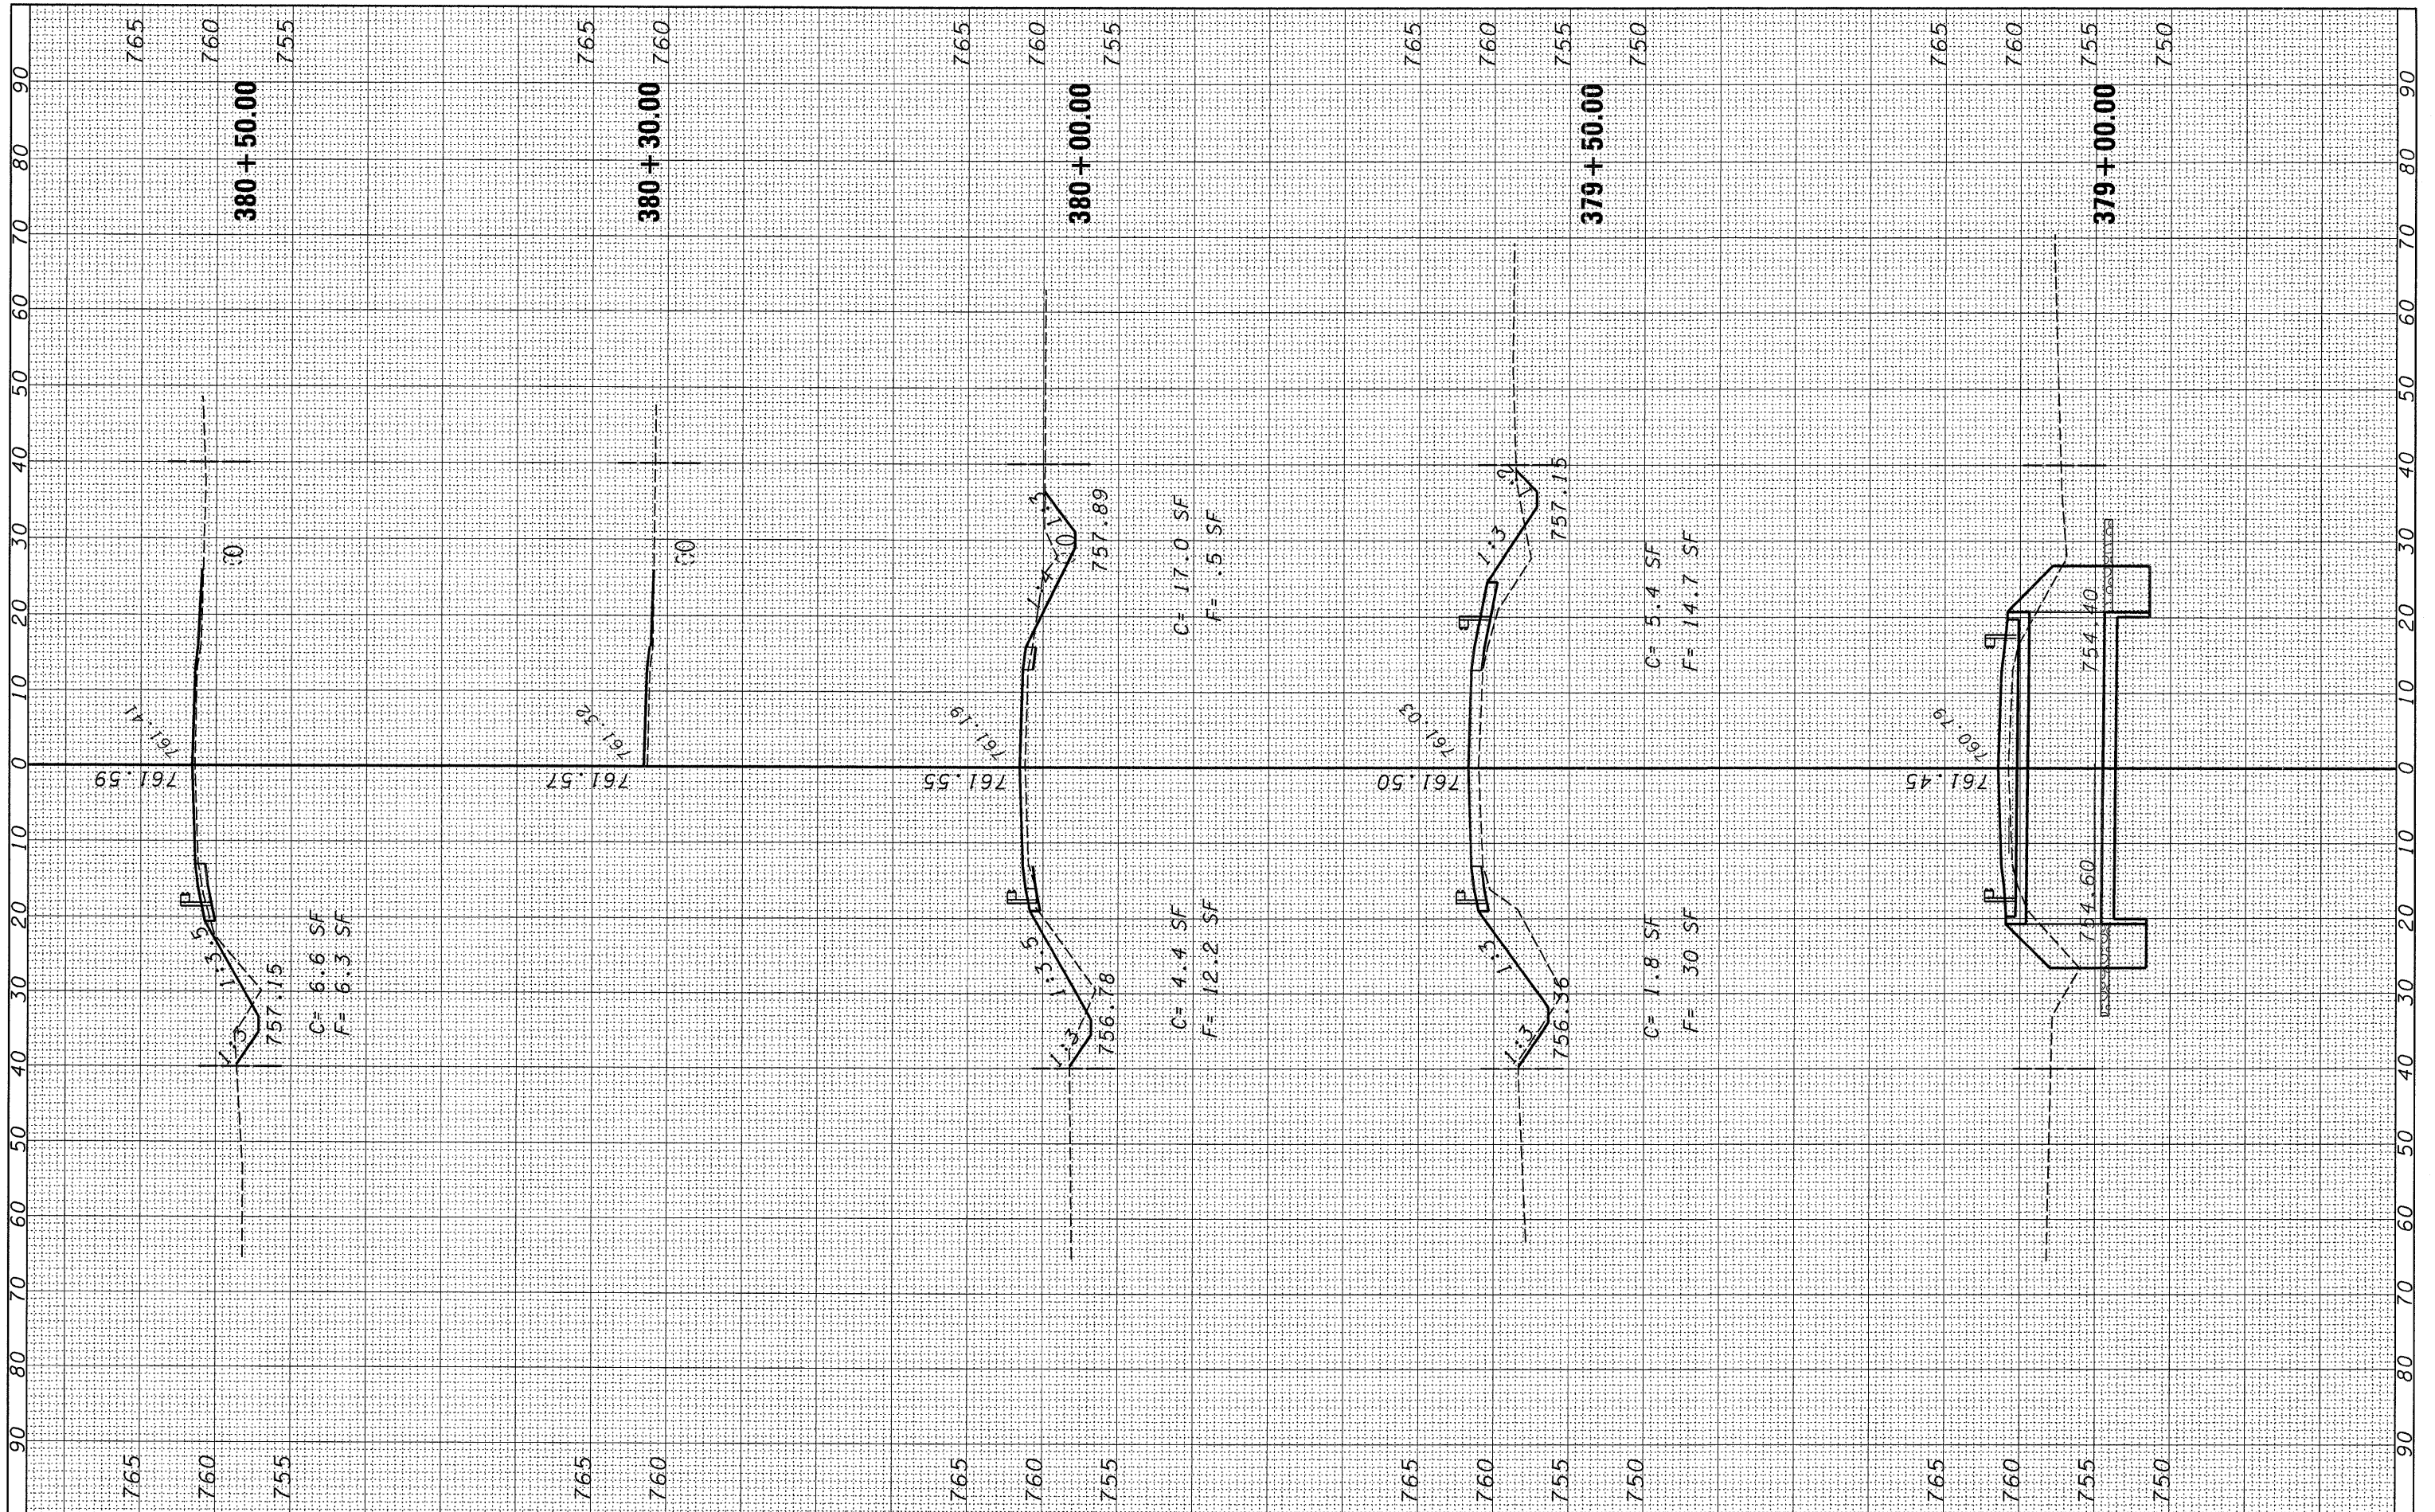

FILE NAME = c:\pw_work\FWIDOT\CARPENTERJ\dms30350\ssht.dgn

USER NAME = carpenterd_j
 PLOT SCALE = 10.0000' / IN.
 PLOT DATE = Oct 22, 2008 - 08:29:20 AM

DESIGNED -
 DRAWN -
 CHECKED -
 DATE -

REVISED -
 REVISED -
 REVISED -
 REVISED -

**STATE OF ILLINOIS
 DEPARTMENT OF TRANSPORTATION**

SCALE: SHEET NO. OF SHEETS STA. 379+00.00 TO STA. 380+50.00

F.A.P. RTE. 646	SECTION (122)	COUNTY BUREAU	TOTAL SHEETS 18	SHEET NO. 17
FED. ROAD DIST. NO.		ILLINOIS FED. AID PROJECT		
CONTRACT NO. 66858				