

F.A.P. RTE.	SECTION	COUNTY	TOTAL SHEETS	SHEET NO.
68	(101-B-1)BP	LIVINGSTON	8	1
FED. ROAD DIST. NO.	ILLINOIS	CONTRACT NO. 66877		

**STATE OF ILLINOIS**  
**DEPARTMENT OF TRANSPORTATION**  
**DIVISION OF HIGHWAYS**

**PROPOSED  
HIGHWAY PLANS**

**FAP ROUTE 68 (IL 23)  
SECTION (101-B-1)BP**

**BRIDGE PAINTING  
LIVINGSTON COUNTY**

C-93-025-09


STANDARDS

1. COVER SHEET
2. GENERAL NOTES
3. SUMMARY OF QUANTITIES
4. TYPICAL SECTION
- 5 - 8. EXISTING STRUCTURE PLANS

STANDARDS

- 000001-05 STANDARD SYMBOLS, ABBREVIATIONS AND PATTERNS  
701001-02 OFF-ROAD OPERATIONS 2L, 2W, MORE THAN 15' (4.5 m) AWAY  
701006-03 OFF-ROAD OPERATIONS 2L, 2W, 15' (4.5 m) TO 24" (600 mm) FROM PAVEMENT EDGE  
701201-03 LANE CLOSURE, 2L, 2W, DAY ONLY, FOR SPEEDS ≥ 45 MPH  
701901-01 TRAFFIC CONTROL DEVICES

D-93-014-09

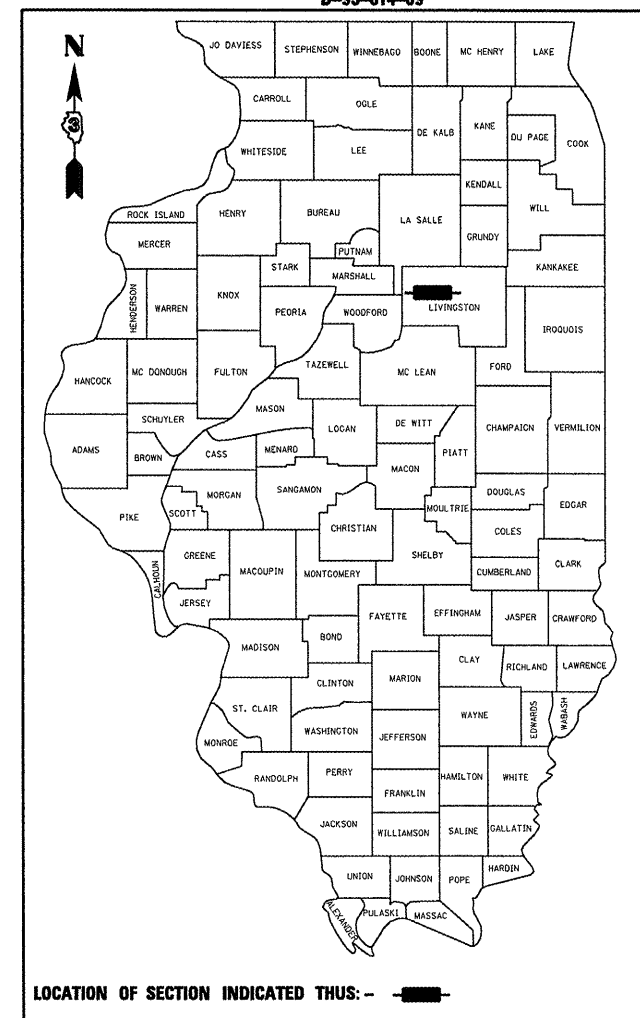

FUNCTIONAL CLASSIFICATION  
RURAL - MINOR ARTERIAL  
F.A.P. ROUTE 68 (IL 23)  
2007 ADT = 1700  
P.V = 91.8%    M.U. = 2.4%    S.U. = 5.9%


STATE OF ILLINOIS  
DEPARTMENT OF TRANSPORTATION  
DIVISION OF HIGHWAYS

SUBMITTED October 22 20 08  
George F. Ryan  
DEPUTY DIRECTOR OF HIGHWAYS, REGION ENGINEER

December 5 20 08  
Eric E. Harn  
ENGINEER OF DESIGN AND ENVIRONMENT

December 5 20 08  
Christine M. Reed  
DIRECTOR OF HIGHWAYS, CHIEF ENGINEER

**PROJECT LOCATION**  
SN 053-0154  
CARRYING FAP 68 (IL 23) OVER  
LONG POINT CREEK  
3.46 MILES SOUTH OF IL ROUTE 17

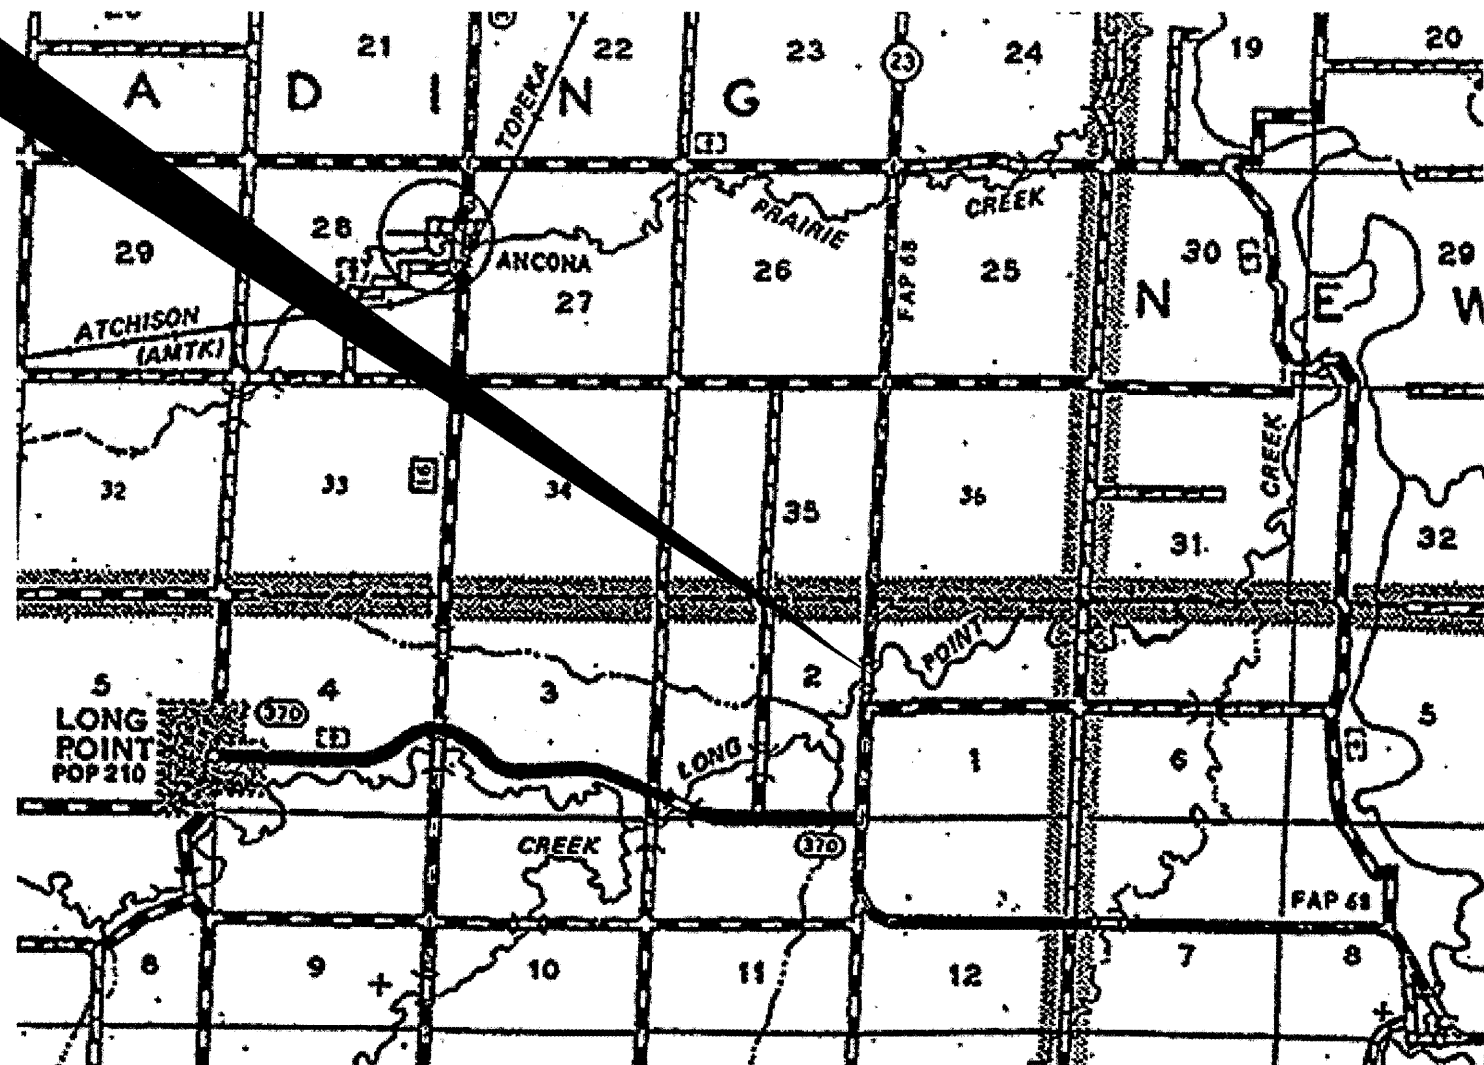

POINT LOCATION

J.U.L.I.E.  
JOINT UTILITY LOCATION INFORMATION FOR EXCAVATION  
1-800-892-0123  
OR 811

PROJECT ENGINEER JOE KANNEL  
UNIT CHIEF RON WOODSHANK

CONTRACT NO. 66877

**PRINTED BY THE AUTHORITY  
OF THE STATE OF ILLINOIS**