


150 140 130 120 110 100 90 80 70 60 50 40 30 20 10 0 10 20 30 40 50 60 70 80 90 100 110 120 130 140 150

FINAL SURVEY	DATE
SURVEYED	BY
NOTE BOOK	
NO.	
AREAS CHECKED	
AREAS	
TEMPLATE	

ORIGINAL SURVEY	DATE
SURVEYED	BY
NOTE BOOK	
NO.	
AREAS CHECKED	
AREAS	
TEMPLATE	

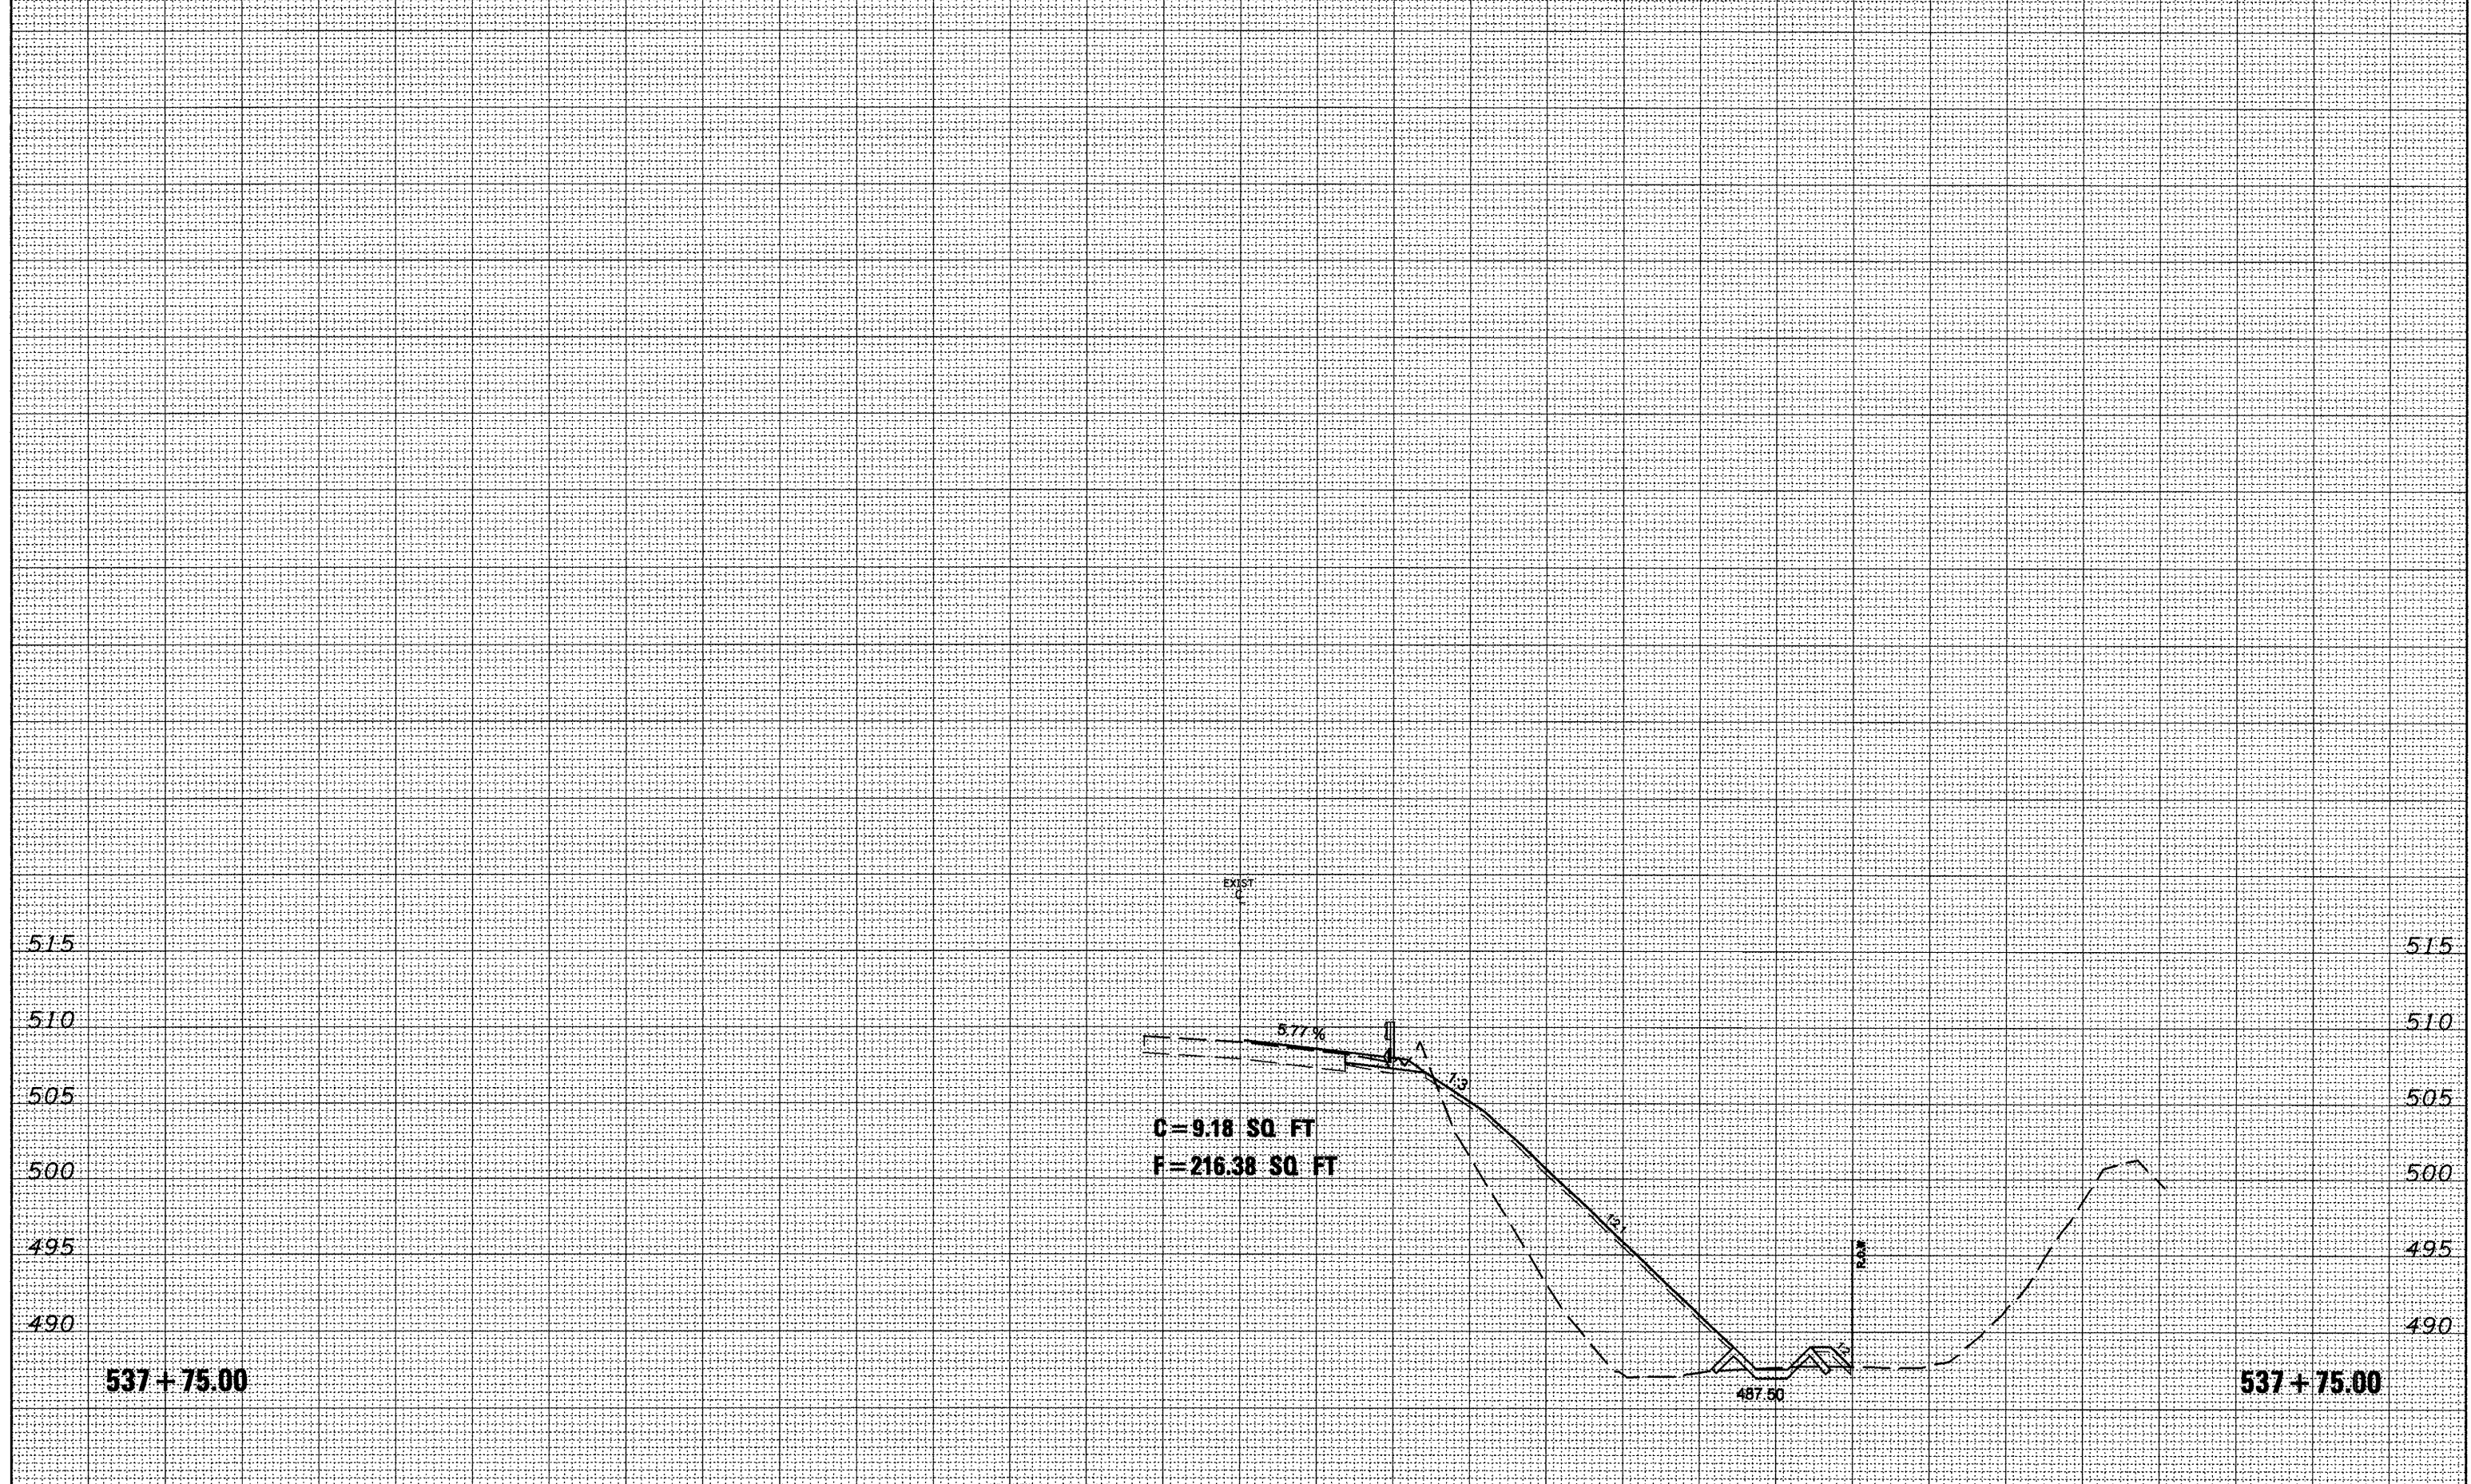

150 140 130 120 110 100 90 80 70 60 50 40 30 20 10 0 10 20 30 40 50 60 70 80 90 100 110 120 130 140 150

FILE NAME = c:\projects\us24\110m\ssheet.dgn

USER NAME = crespole	DESIGNED -	REVISED -
FLDT SCALE = 20.0000' / IN.	DRAWN -	REVISED -
FLDT DATE = 10/14/2008	CHECKED -	REVISED -
	DATE -	REVISED -

STATE OF ILLINOIS
DEPARTMENT OF TRANSPORTATION

US 24 CULVERT EXTENSION CROSS SECTION

SCALE: SHEET NO. OF SHEETS STA. 537+75.00 TO STA. 537+75.00

F.A.P. RTE.	SECTION	COUNTY	TOTAL SHEETS	SHEET NO.
317	(137,102)RS-4(10)RS-3	FULTON	56	36
CONTRACT NO. 68337				
FED. ROAD DIST. NO. 4 ILLINOIS FED. AID PROJECT				