


DATE	
BY	
FINAL SURVEY	SURVEYED
NOTE BOOK NO.	PLOTTED
	TEMPLATE
	AREAS CHECKED

DATE	
BY	
ORIGINAL SURVEY	SURVEYED
NOTE BOOK NO.	PLOTTED
	TEMPLATE
	AREAS CHECKED

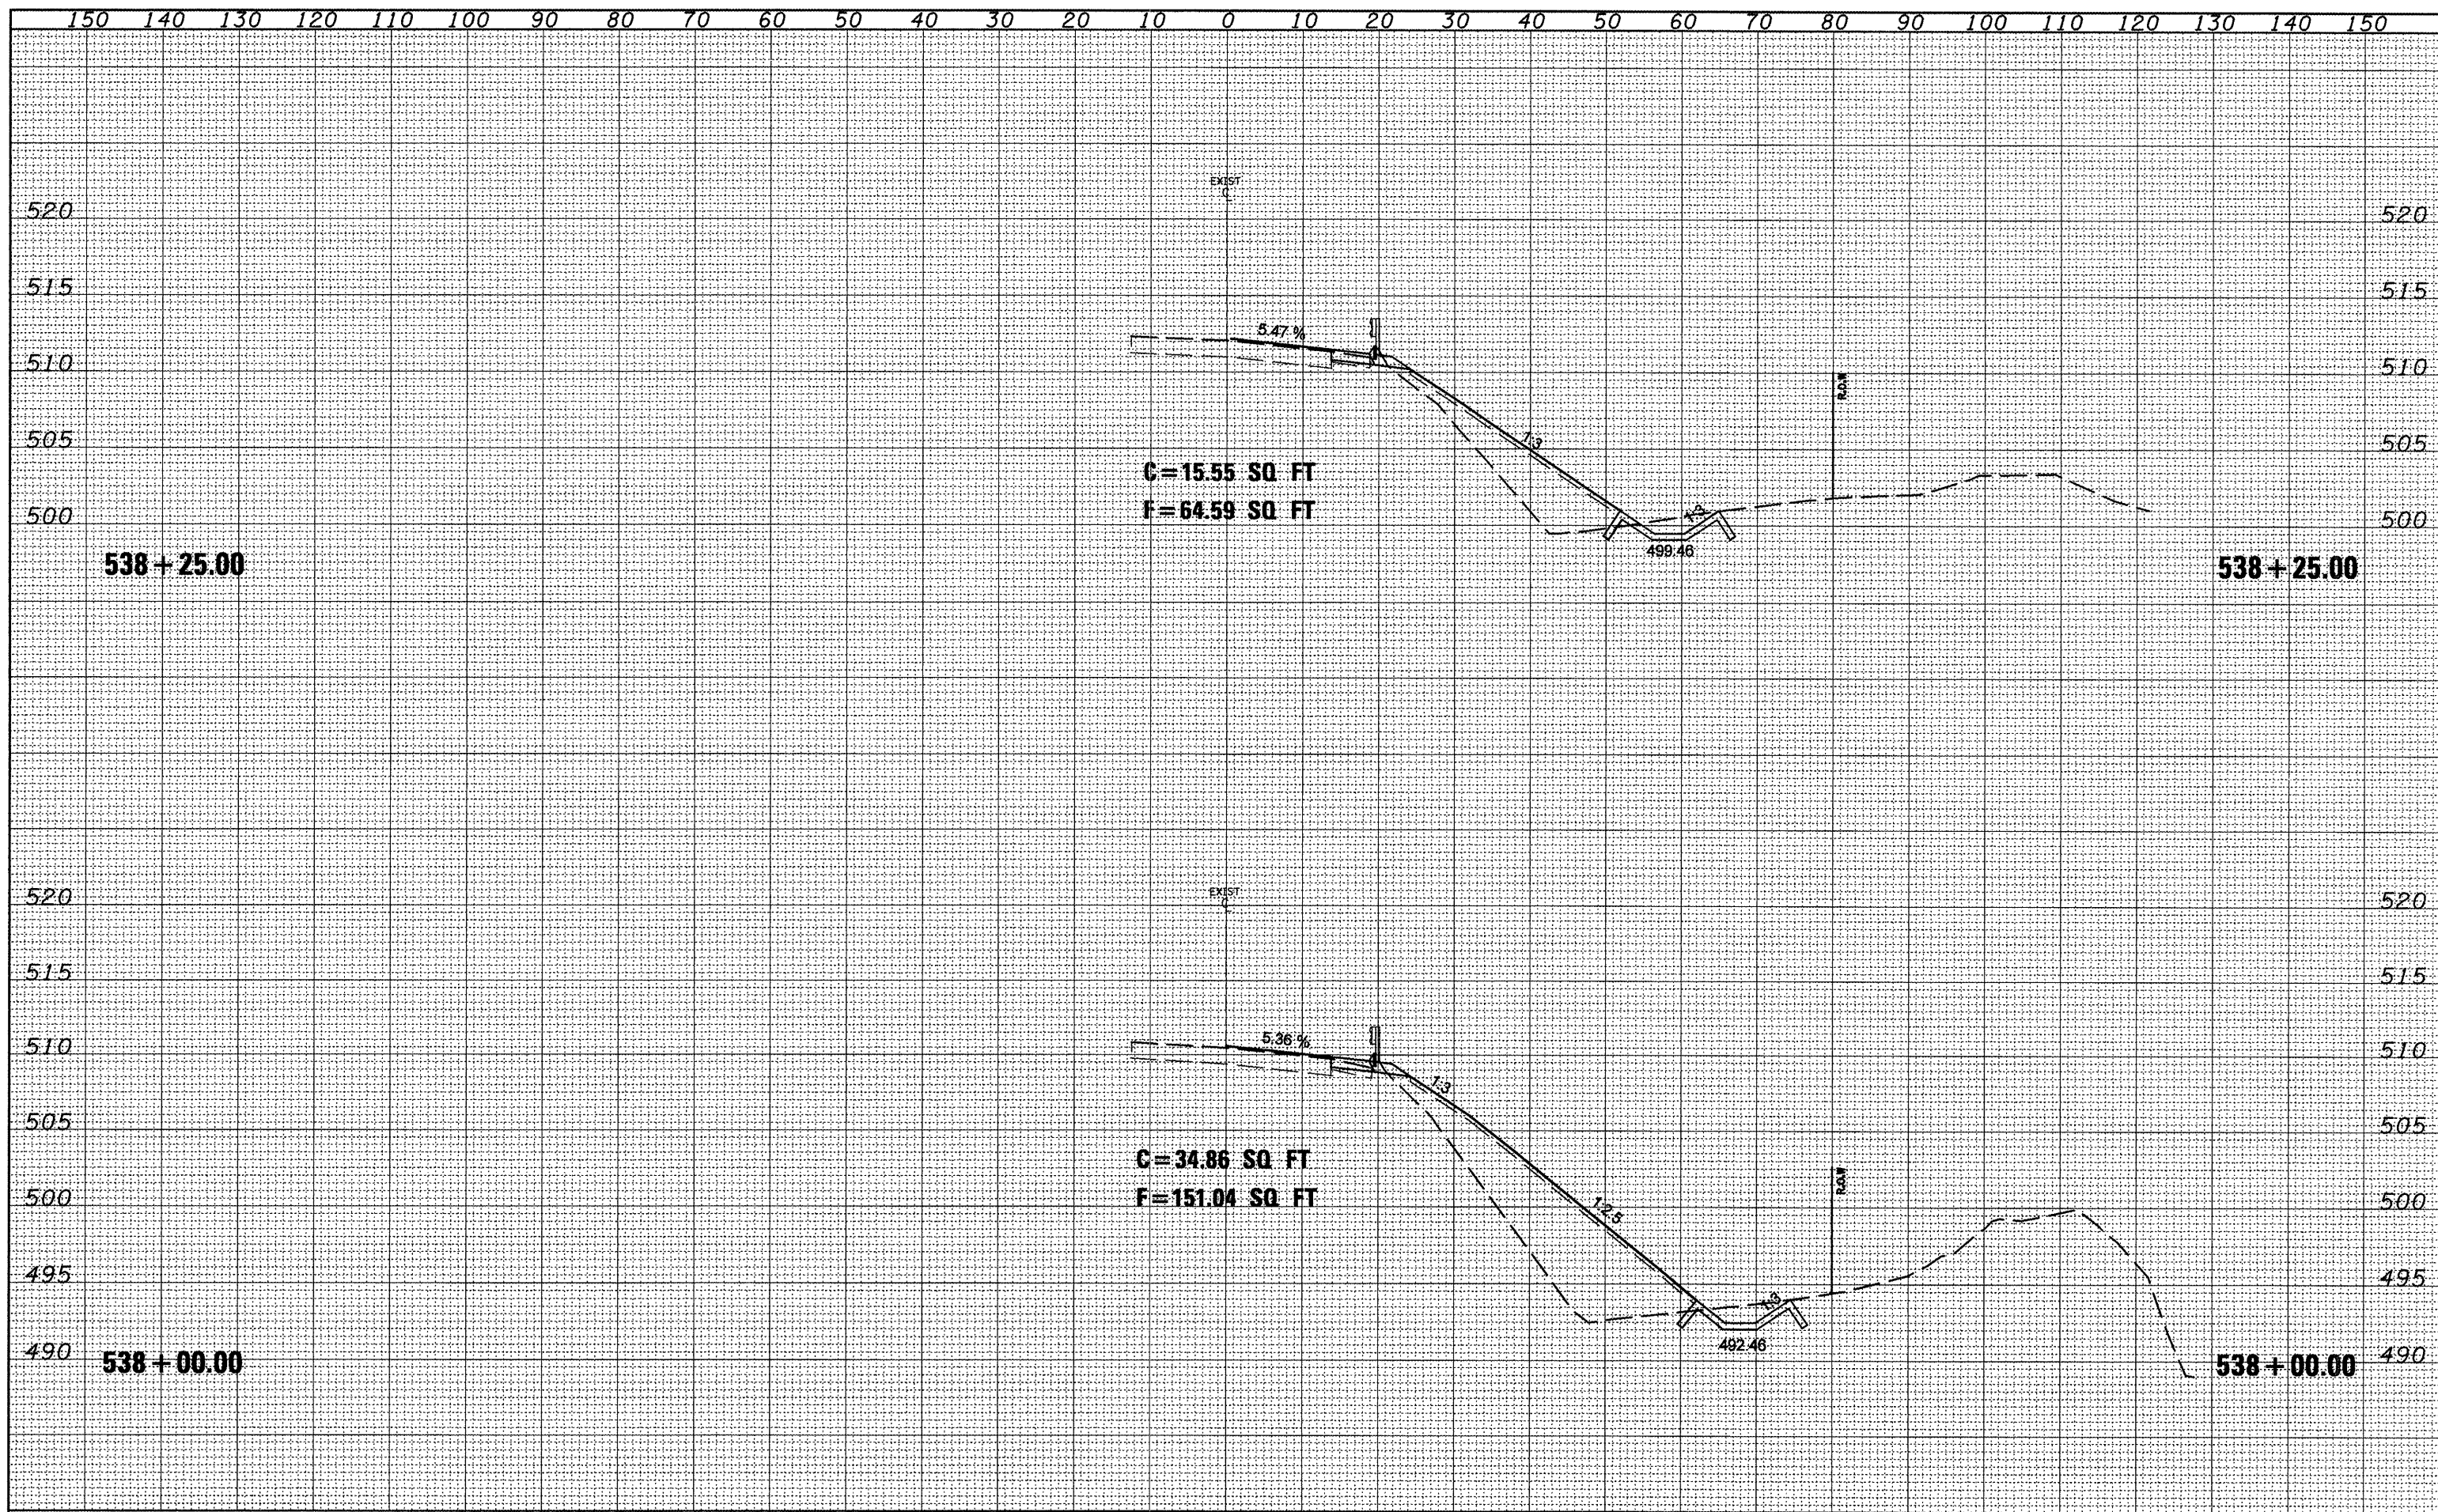

FILE NAME =	USER NAME = crespole	DESIGNED -	REVISED -	<b>STATE OF ILLINOIS</b> <b>DEPARTMENT OF TRANSPORTATION</b>	<b>US 24 CULVERT EXTENSION CROSS SECTION</b>		F.A.P. RTE.	SECTION	COUNTY	TOTAL SHEETS	SHEET NO.	
cr:\projects\us24\11am\xsheet.dgn		DRAWN -	REVISED -		SCALE:	SHEET NO. OF SHEETS	STA. 538+00.00 TO STA. 538+25.00	317	(137,102)RS-4(10)RS-3	FULTON	56	37
		CHECKED -	REVISED -					CONTRACT NO. 68337				
		DATE -	REVISED -					FED. ROAD DIST. NO. 4   ILLINOIS   FED. AID PROJECT				