


FINL.	SURVEY	DATE
BY	NOTE BOOK NO.	
SURVEYED		
PLOTTED		
TEMPLATE		
AREAS		
CHECKED		

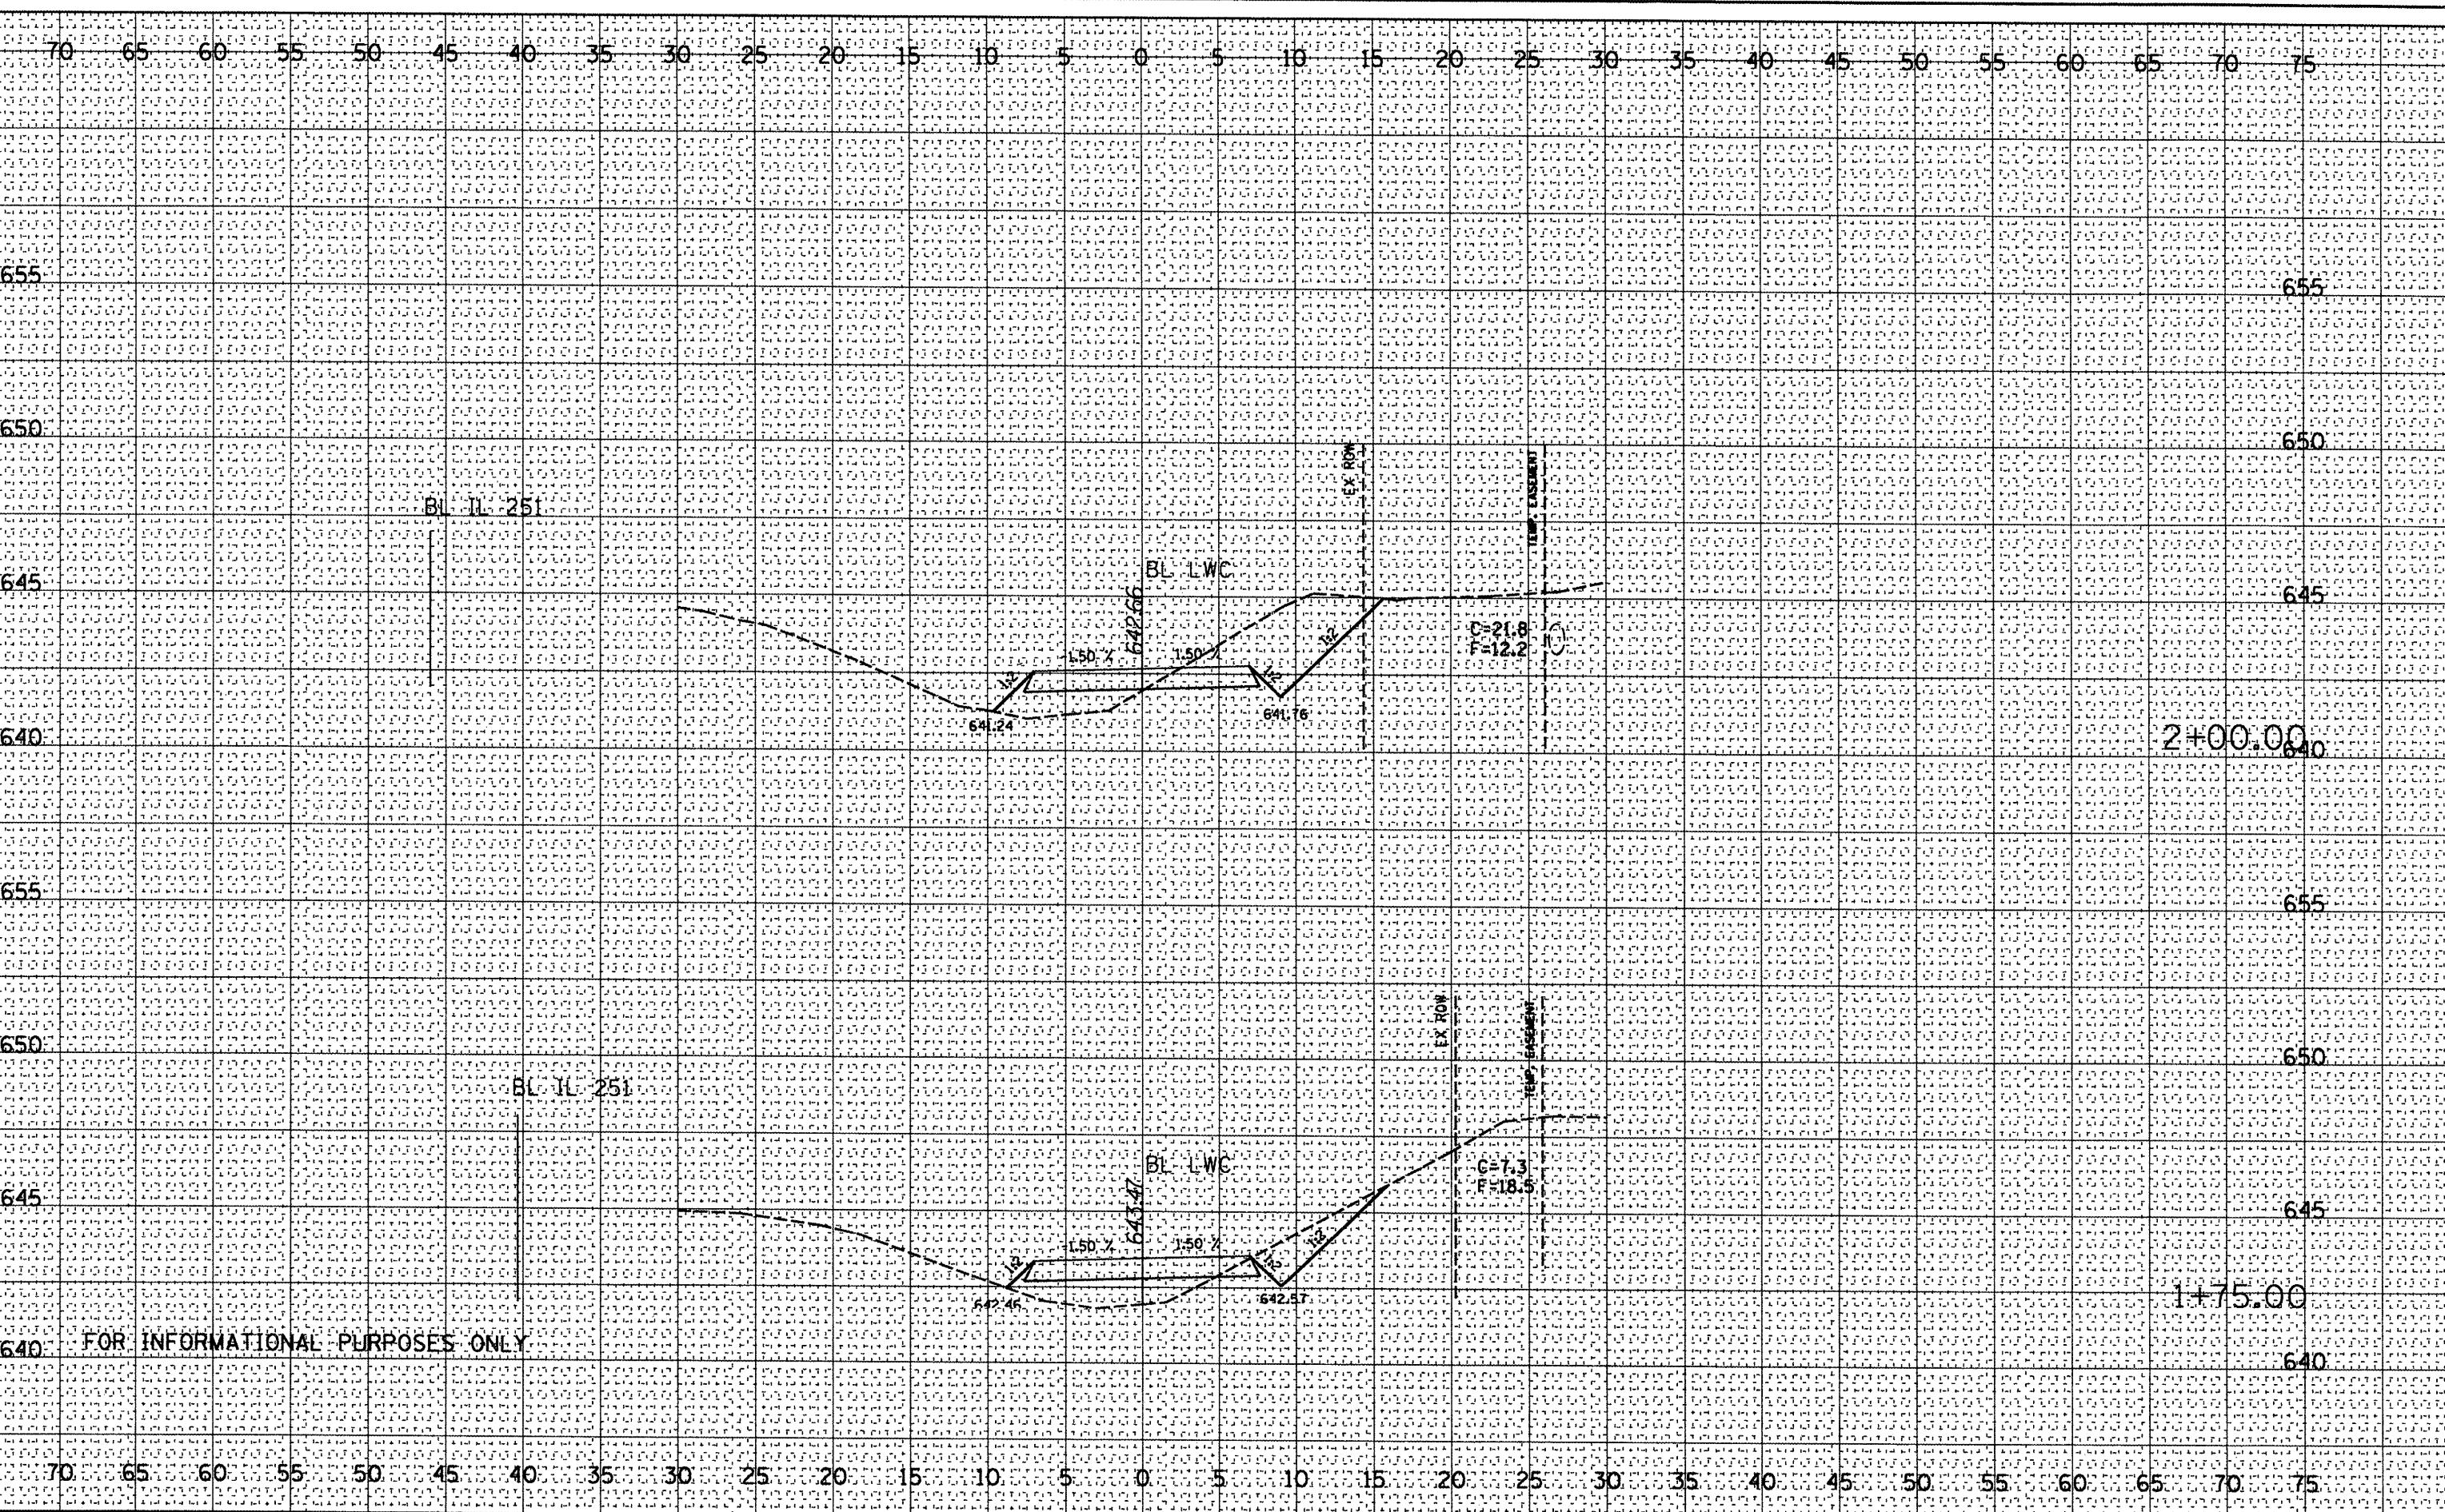

FILE NAME =
c:\projects\1126isandy\xssht0001.dgn

USER NAME = moushardce

DESIGNED -

REVISED -

DRAWN -

REVISED -

CHECKED -

REVISED -

DATE -

REVISED -

STATE OF ILLINOIS
DEPARTMENT OF TRANSPORTATION

SN 062-0001 LOW WATER CROSSING CROSS SECTIONS

F.A.S. RTE.	SECTION	COUNTY	TOTAL SHEETS	HEET NO.
253	68(BR,BR-1)	MARSHALL	97	12
				CONTRACT NO. 68573

SCALE: SHEET NO. OF SHEETS STA. TO STA.

FED. ROAD DIST. NO. ILLINOIS FED. AID PROJECT