


DATE	
BY	
FINAL SURVEY	
SURVEYED	
PLOTTED	
TEMPLATE	
NOTE BOOK	
AREAS	
CHECKED	

DATE	
BY	
ORIGINAL SURVEY	
SURVEYED	
PLOTTED	
TEMPLATE	
NOTE BOOK	
AREAS	
CHECKED	

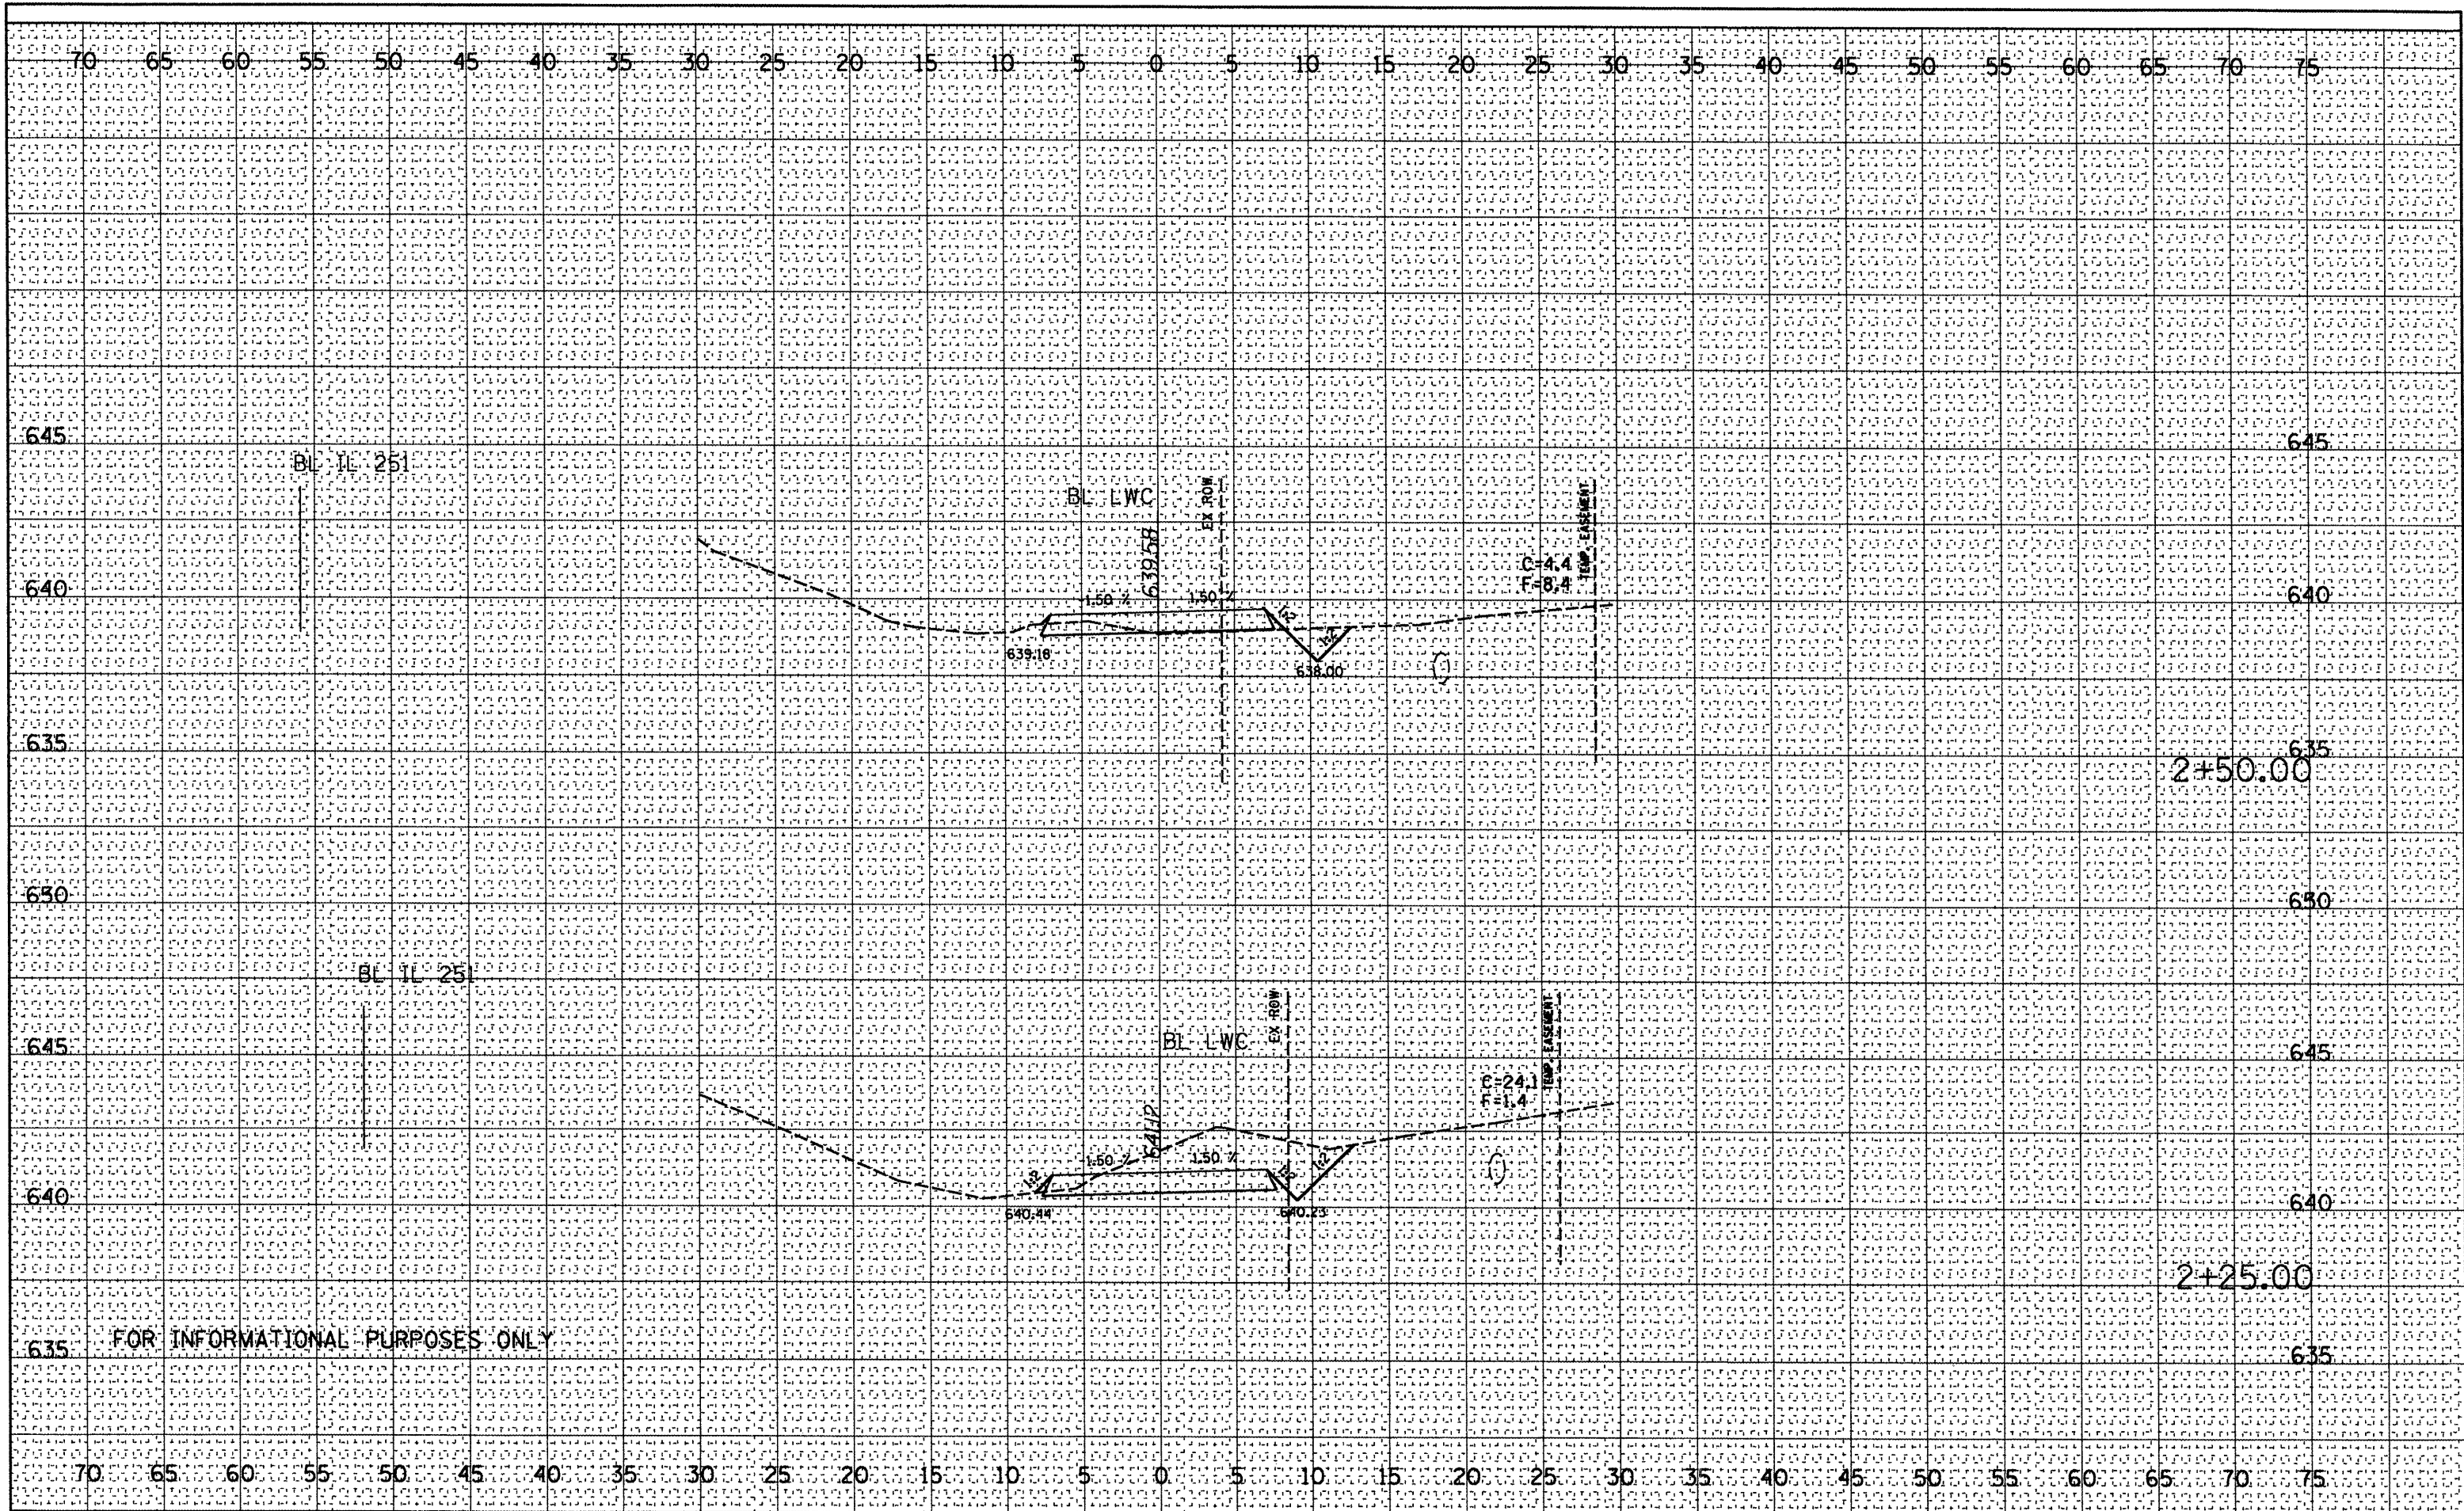

FILE NAME = c:\projects\1251sandy\xsah12001.dgn	USER NAME = mousherdce	DESIGNED -	REVISED -	STATE OF ILLINOIS DEPARTMENT OF TRANSPORTATION	SN 062-0001 LOW WATER CROSSING CROSS SECTIONS		F.A.S. RTE. 253	SECTION 68(BR, BR-1)	COUNTY MARSHALL	TOTAL SHEETS 97	SHEET NO. 13			
PLLOT SCALE = 10.0000' / IN.	CHECKED -	REVISED -	SCALE:				SHEET NO. OF SHEETS	STA. TO STA.	CONTRACT NO. 68573					
PLLOT DATE = 6/5/2008	DATE -	REVISED -	FED. ROAD DIST. NO. [ILLINOIS] FED. AID PROJECT											