


BL IL 251

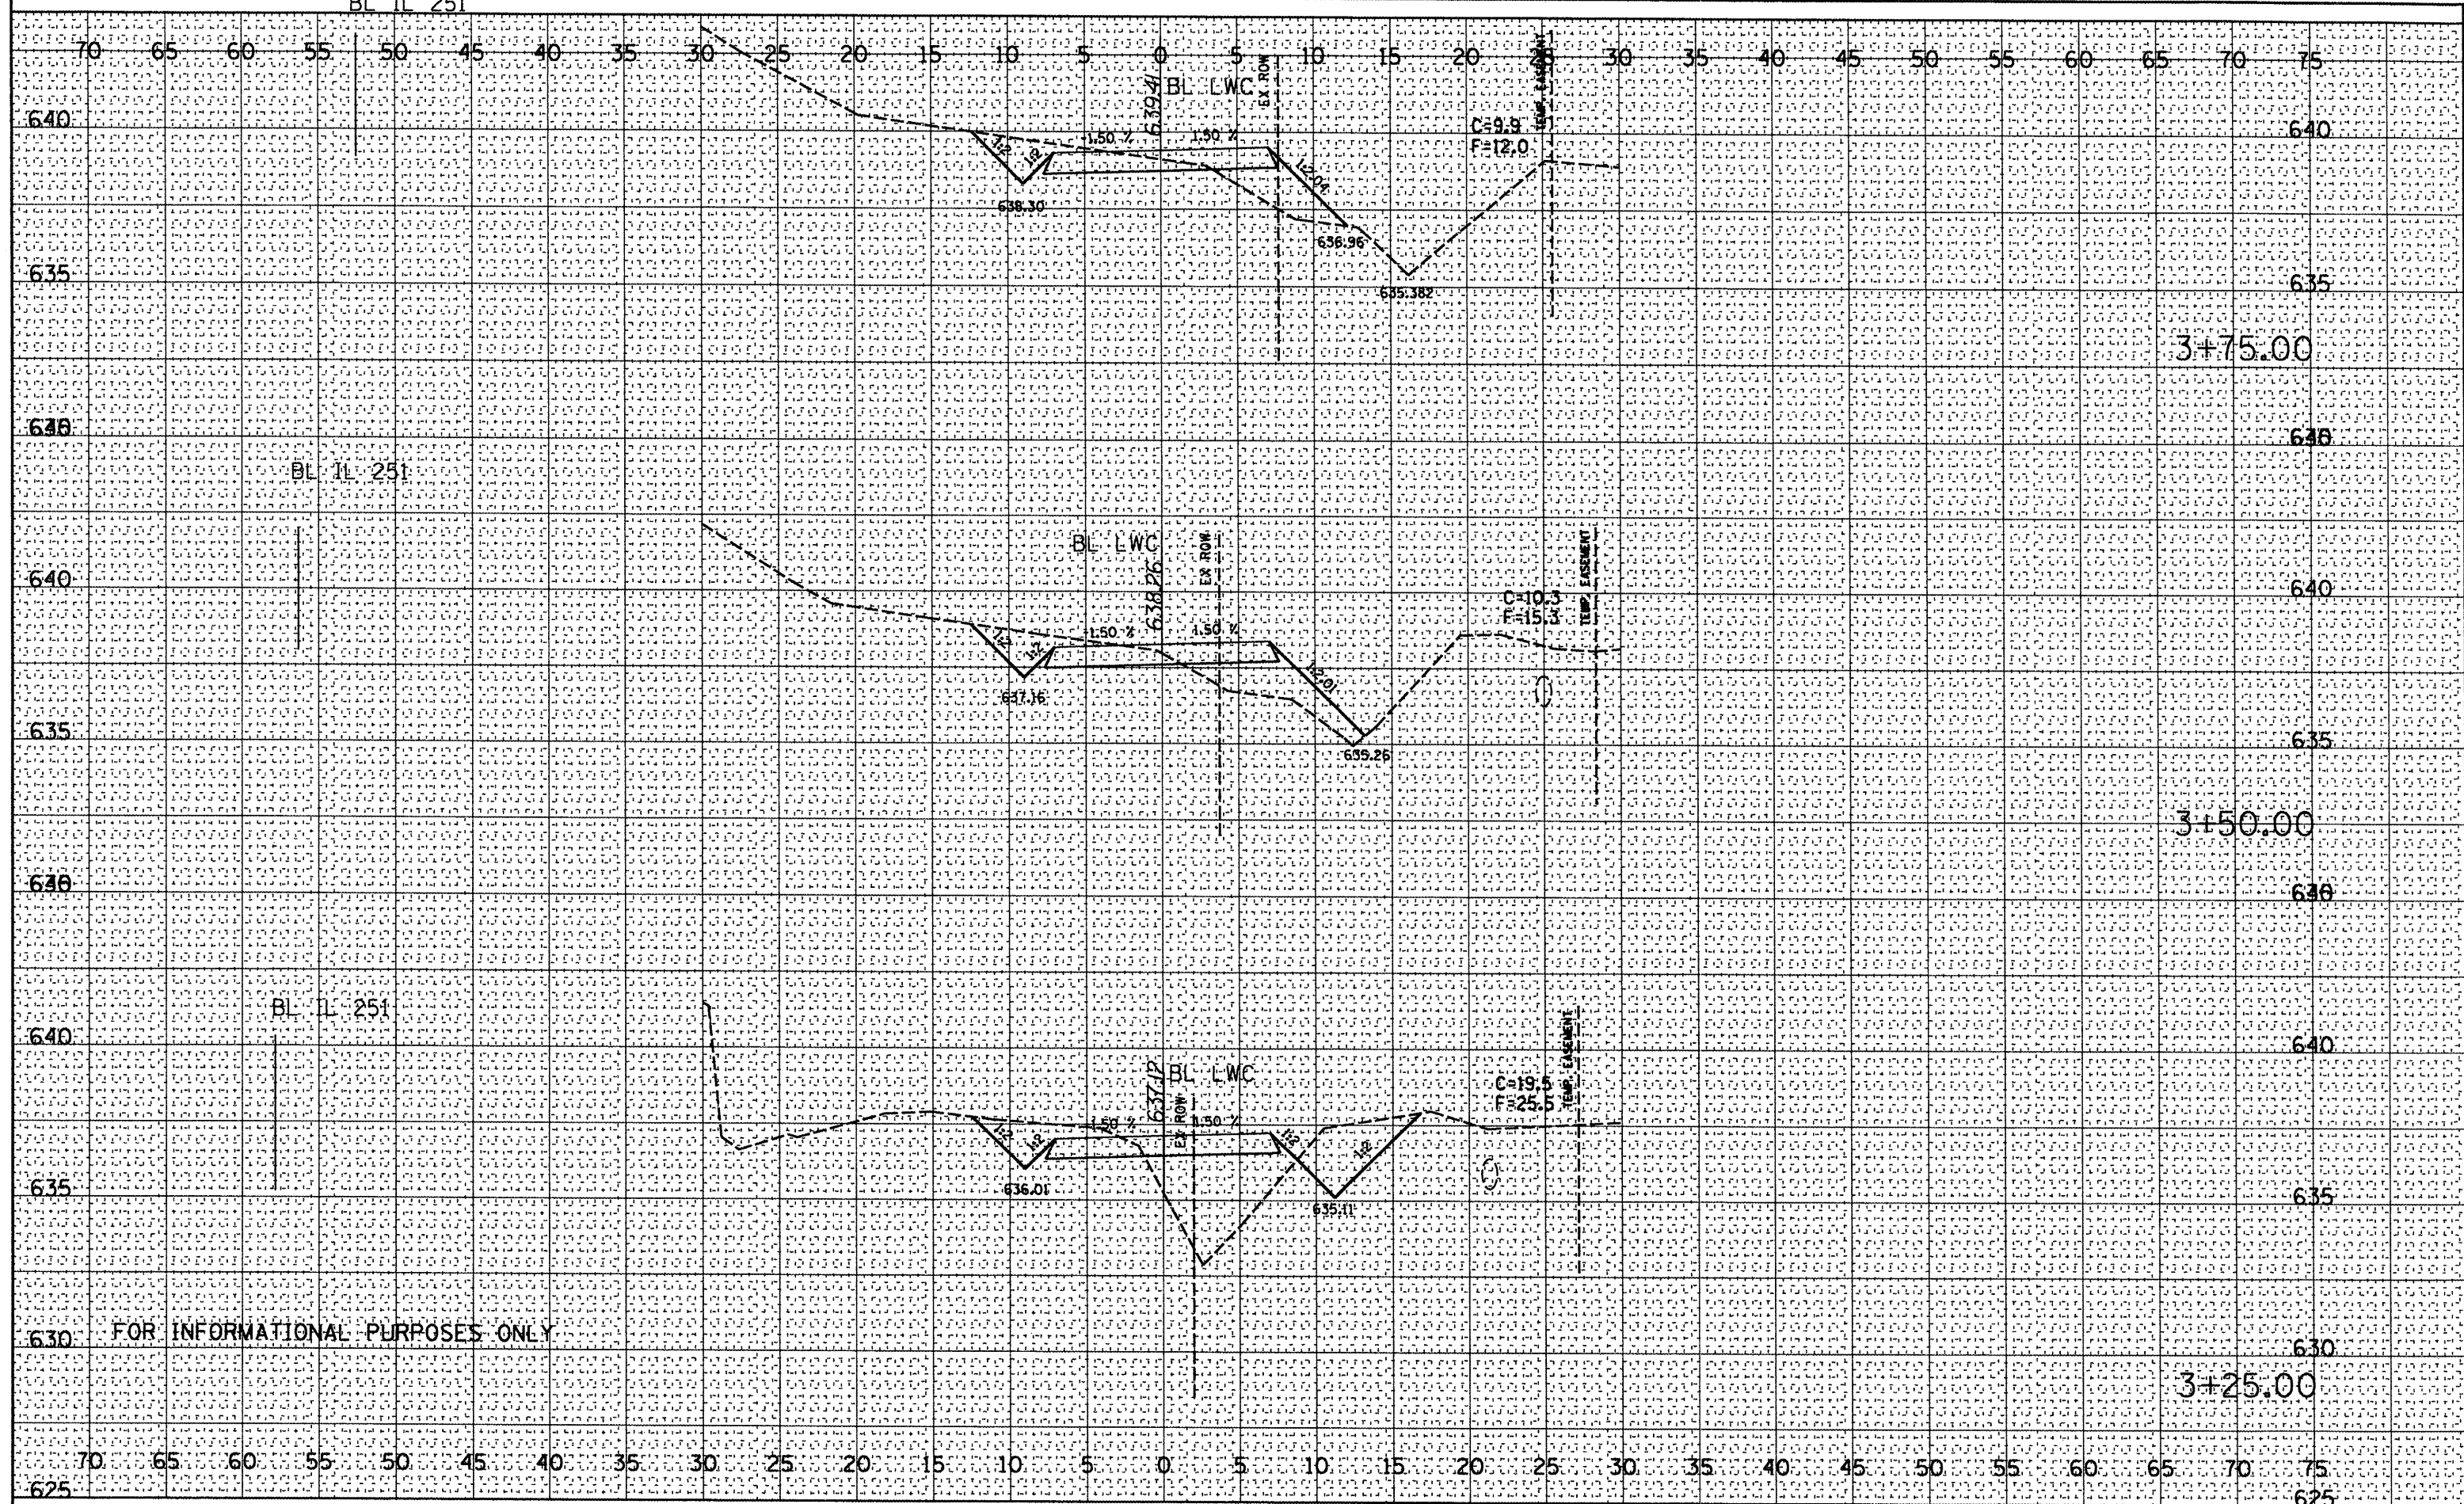

| | |
|---------------|--|
| DATE | |
| BY | |
| FINAL SURVEY | |
| REVISIONS | |
| NOTE BOOK | |
| AREAS CHECKED | |
| NO. | |

| | |
|-----------------|--|
| DATE | |
| BY | |
| ORIGINAL SURVEY | |
| REVISIONS | |
| NOTE BOOK | |
| AREAS CHECKED | |
| NO. | |

FILE NAME - c:\projects\11251sandy\ssht001.dgn
 USER NAME - meusherdc
 PLOT SCALE = 10.0000' / IN.
 PLOT DATE = 5/5/2008

| | |
|------------|-----------|
| DESIGNED - | REVISED - |
| DRAWN - | REVISED - |
| CHECKED - | REVISED - |
| DATE - | REVISED - |

**STATE OF ILLINOIS
DEPARTMENT OF TRANSPORTATION**

SN 062-001 LOW WATER CROSSING CROSS SECTIONS

SCALE: SHEET NO. OF SHEETS STA. TO STA.

| | | | | |
|--|----------------------|-----------------|-----------------|--------------|
| F.A.S. RTE. 253 | SECTION 68(BR, BR-1) | COUNTY MARSHALL | TOTAL SHEETS 97 | SHEET NO. 15 |
| FED. ROAD DIST. NO. ILLINOIS FED. AID PROJECT CONTRACT NO. 68573 | | | | |