


PLAN	REVIEWED	DATE
	PLOTTED	
	CHECKED	
	BY	
	FILE NAME	

PROFILE	REVIEWED	DATE
	PLOTTED	
	CHECKED	
	BY	
	FILE NAME	

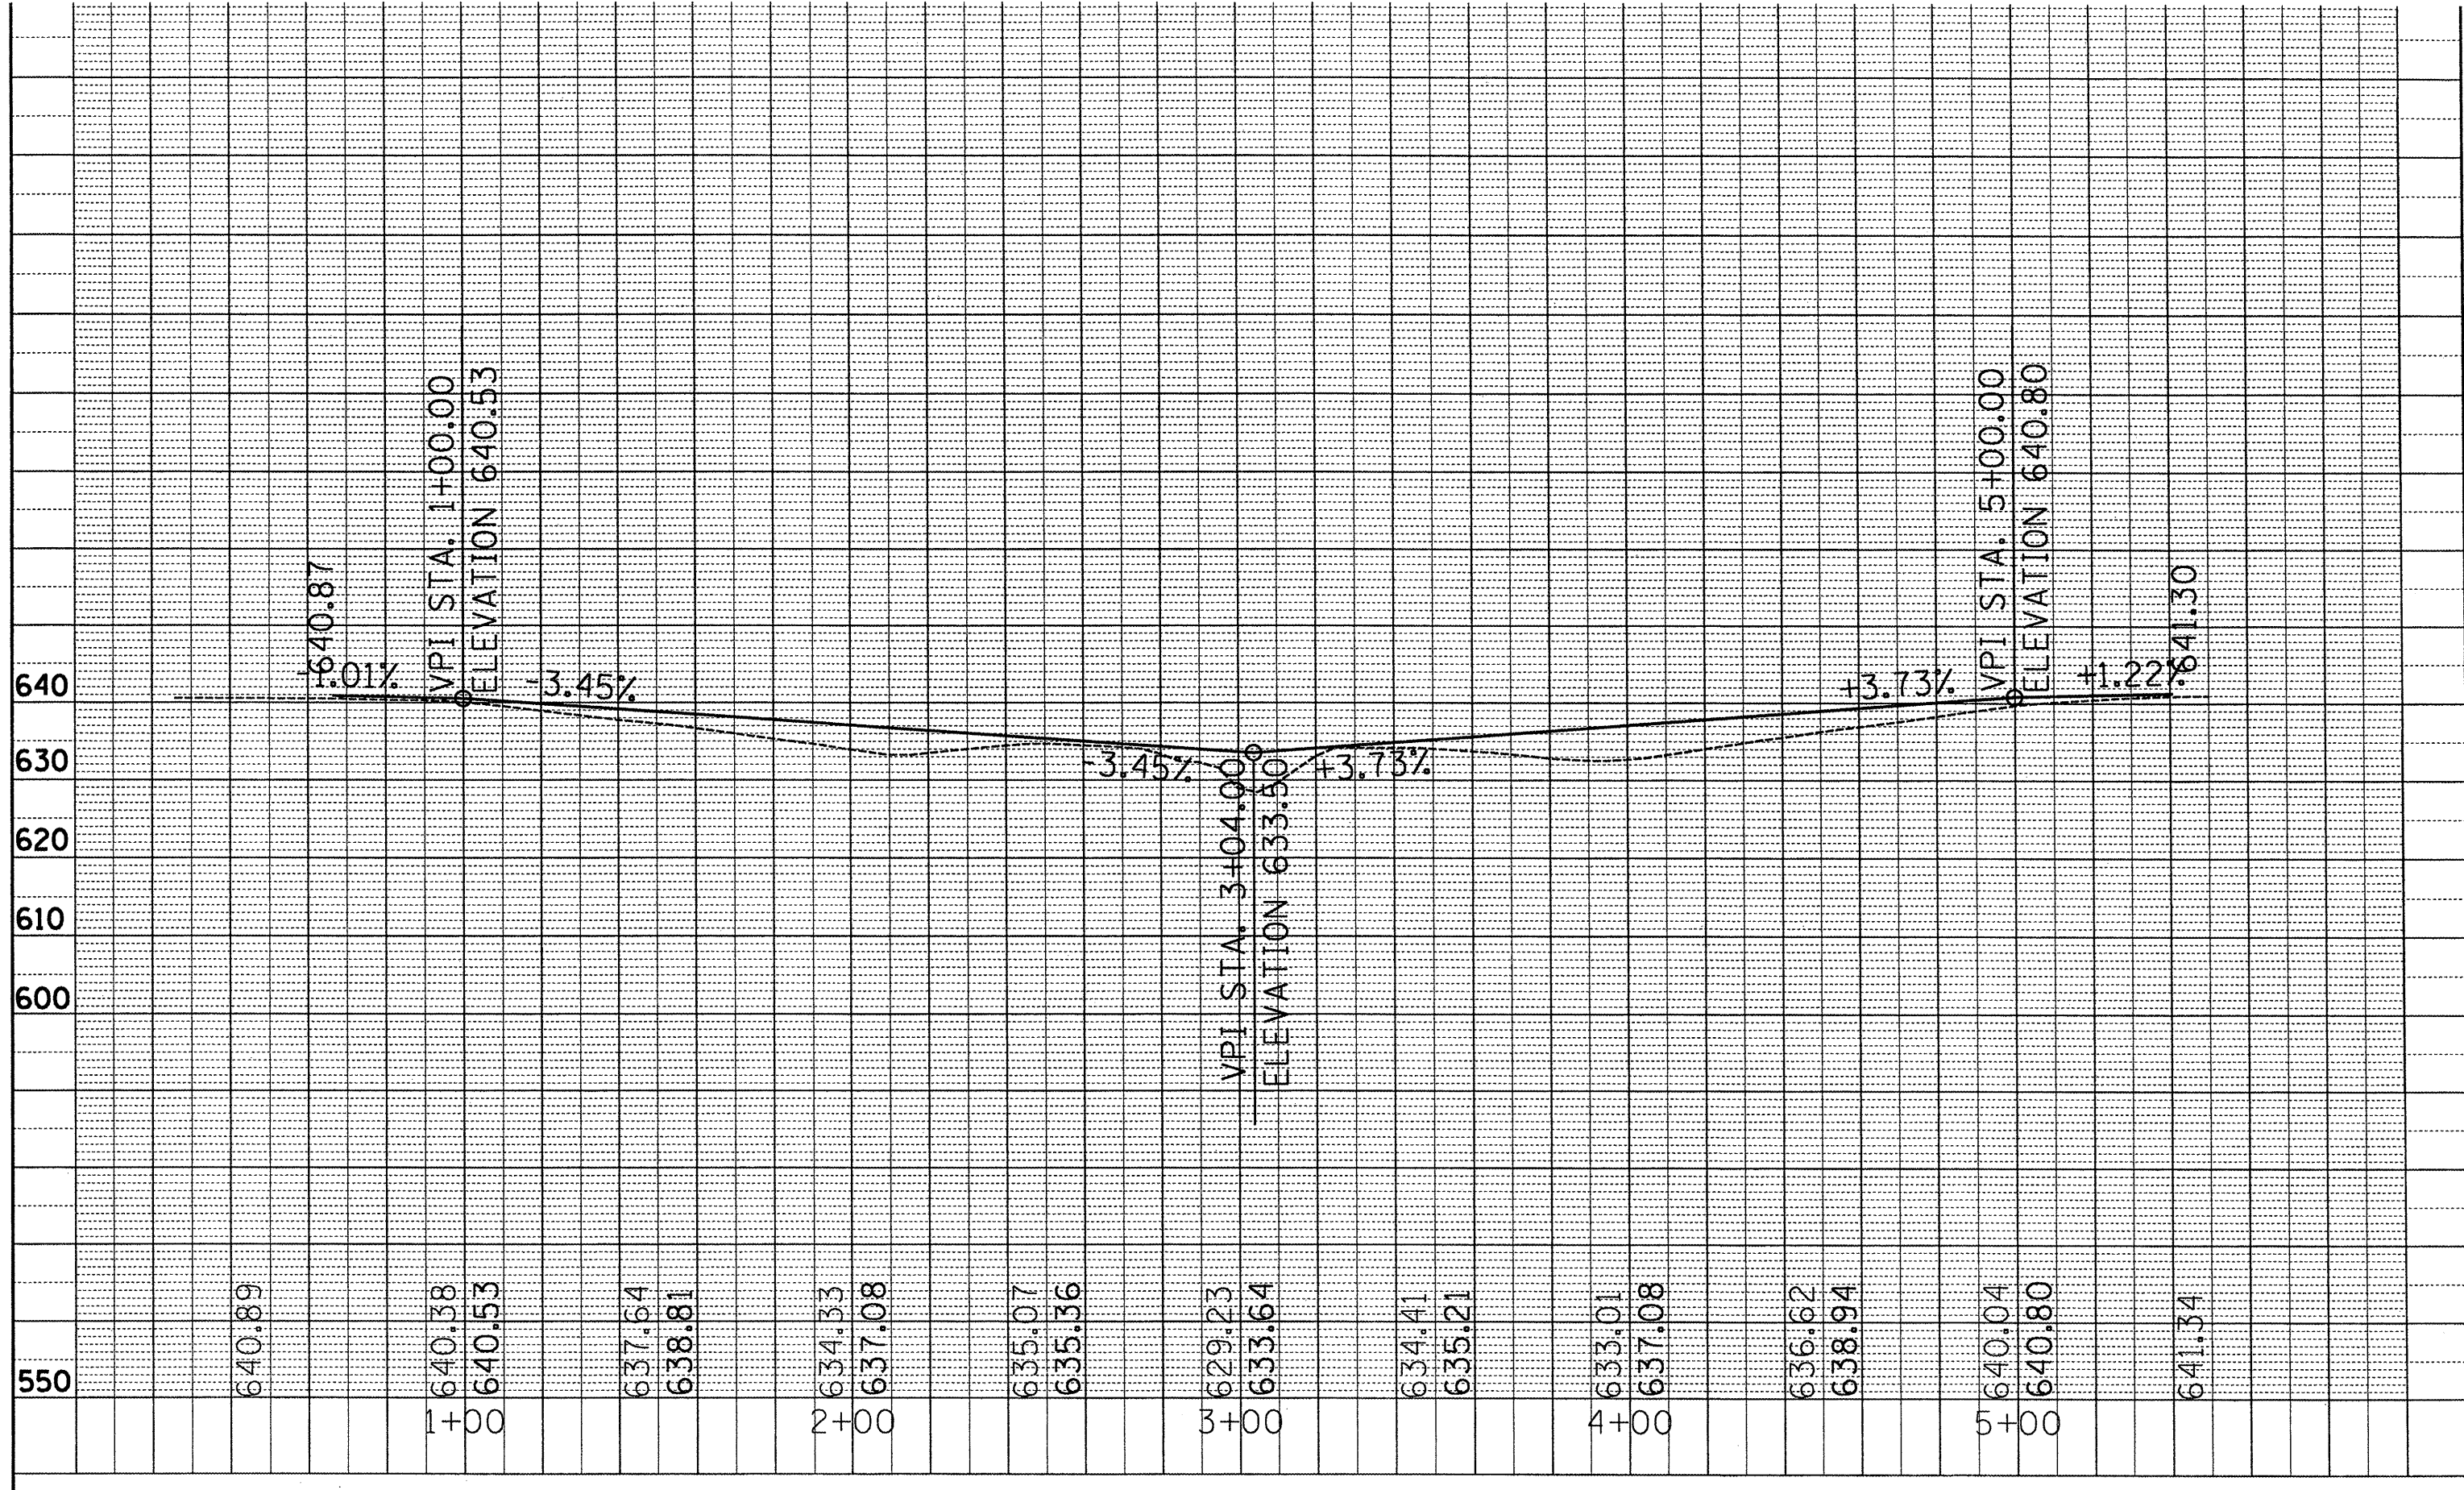

FILE NAME = c:\projects\1251sandy\062002plan01.dgn

USER NAME = meushardce
 PLT SCALE = 40.0000' / IN.
 PLT DATE = 5/7/2008

DESIGNED -
 DRAWN -
 CHECKED -
 DATE -

REVISED -
 REVISED -
 REVISED -
 REVISED -

STATE OF ILLINOIS
 DEPARTMENT OF TRANSPORTATION

SN 062-0002 LOW WATER CROSSING PROFILE
 SCALE: SHEET NO. OF SHEETS STA. TO STA.

F.A.S. RTE.	SECTION	COUNTY	TOTAL SHEETS	SHEET NO.
253	68(BR, BR-1)	MARSHALL	97	20
D-94-040-06		CONTRACT NO. 68573		
FED. ROAD DIST. NO. ILLINOIS FED. AID PROJECT				