


FINAL SURVEY	DATE
SURVEYED	BY
PLOTTED	
TEMPLATE	
NOTE BOOK	
AREAS	
AREAS CHECKED	

ORIGINAL SURVEY	DATE
SURVEYED	BY
PLOTTED	
TEMPLATE	
NOTE BOOK	
AREAS	
AREAS CHECKED	

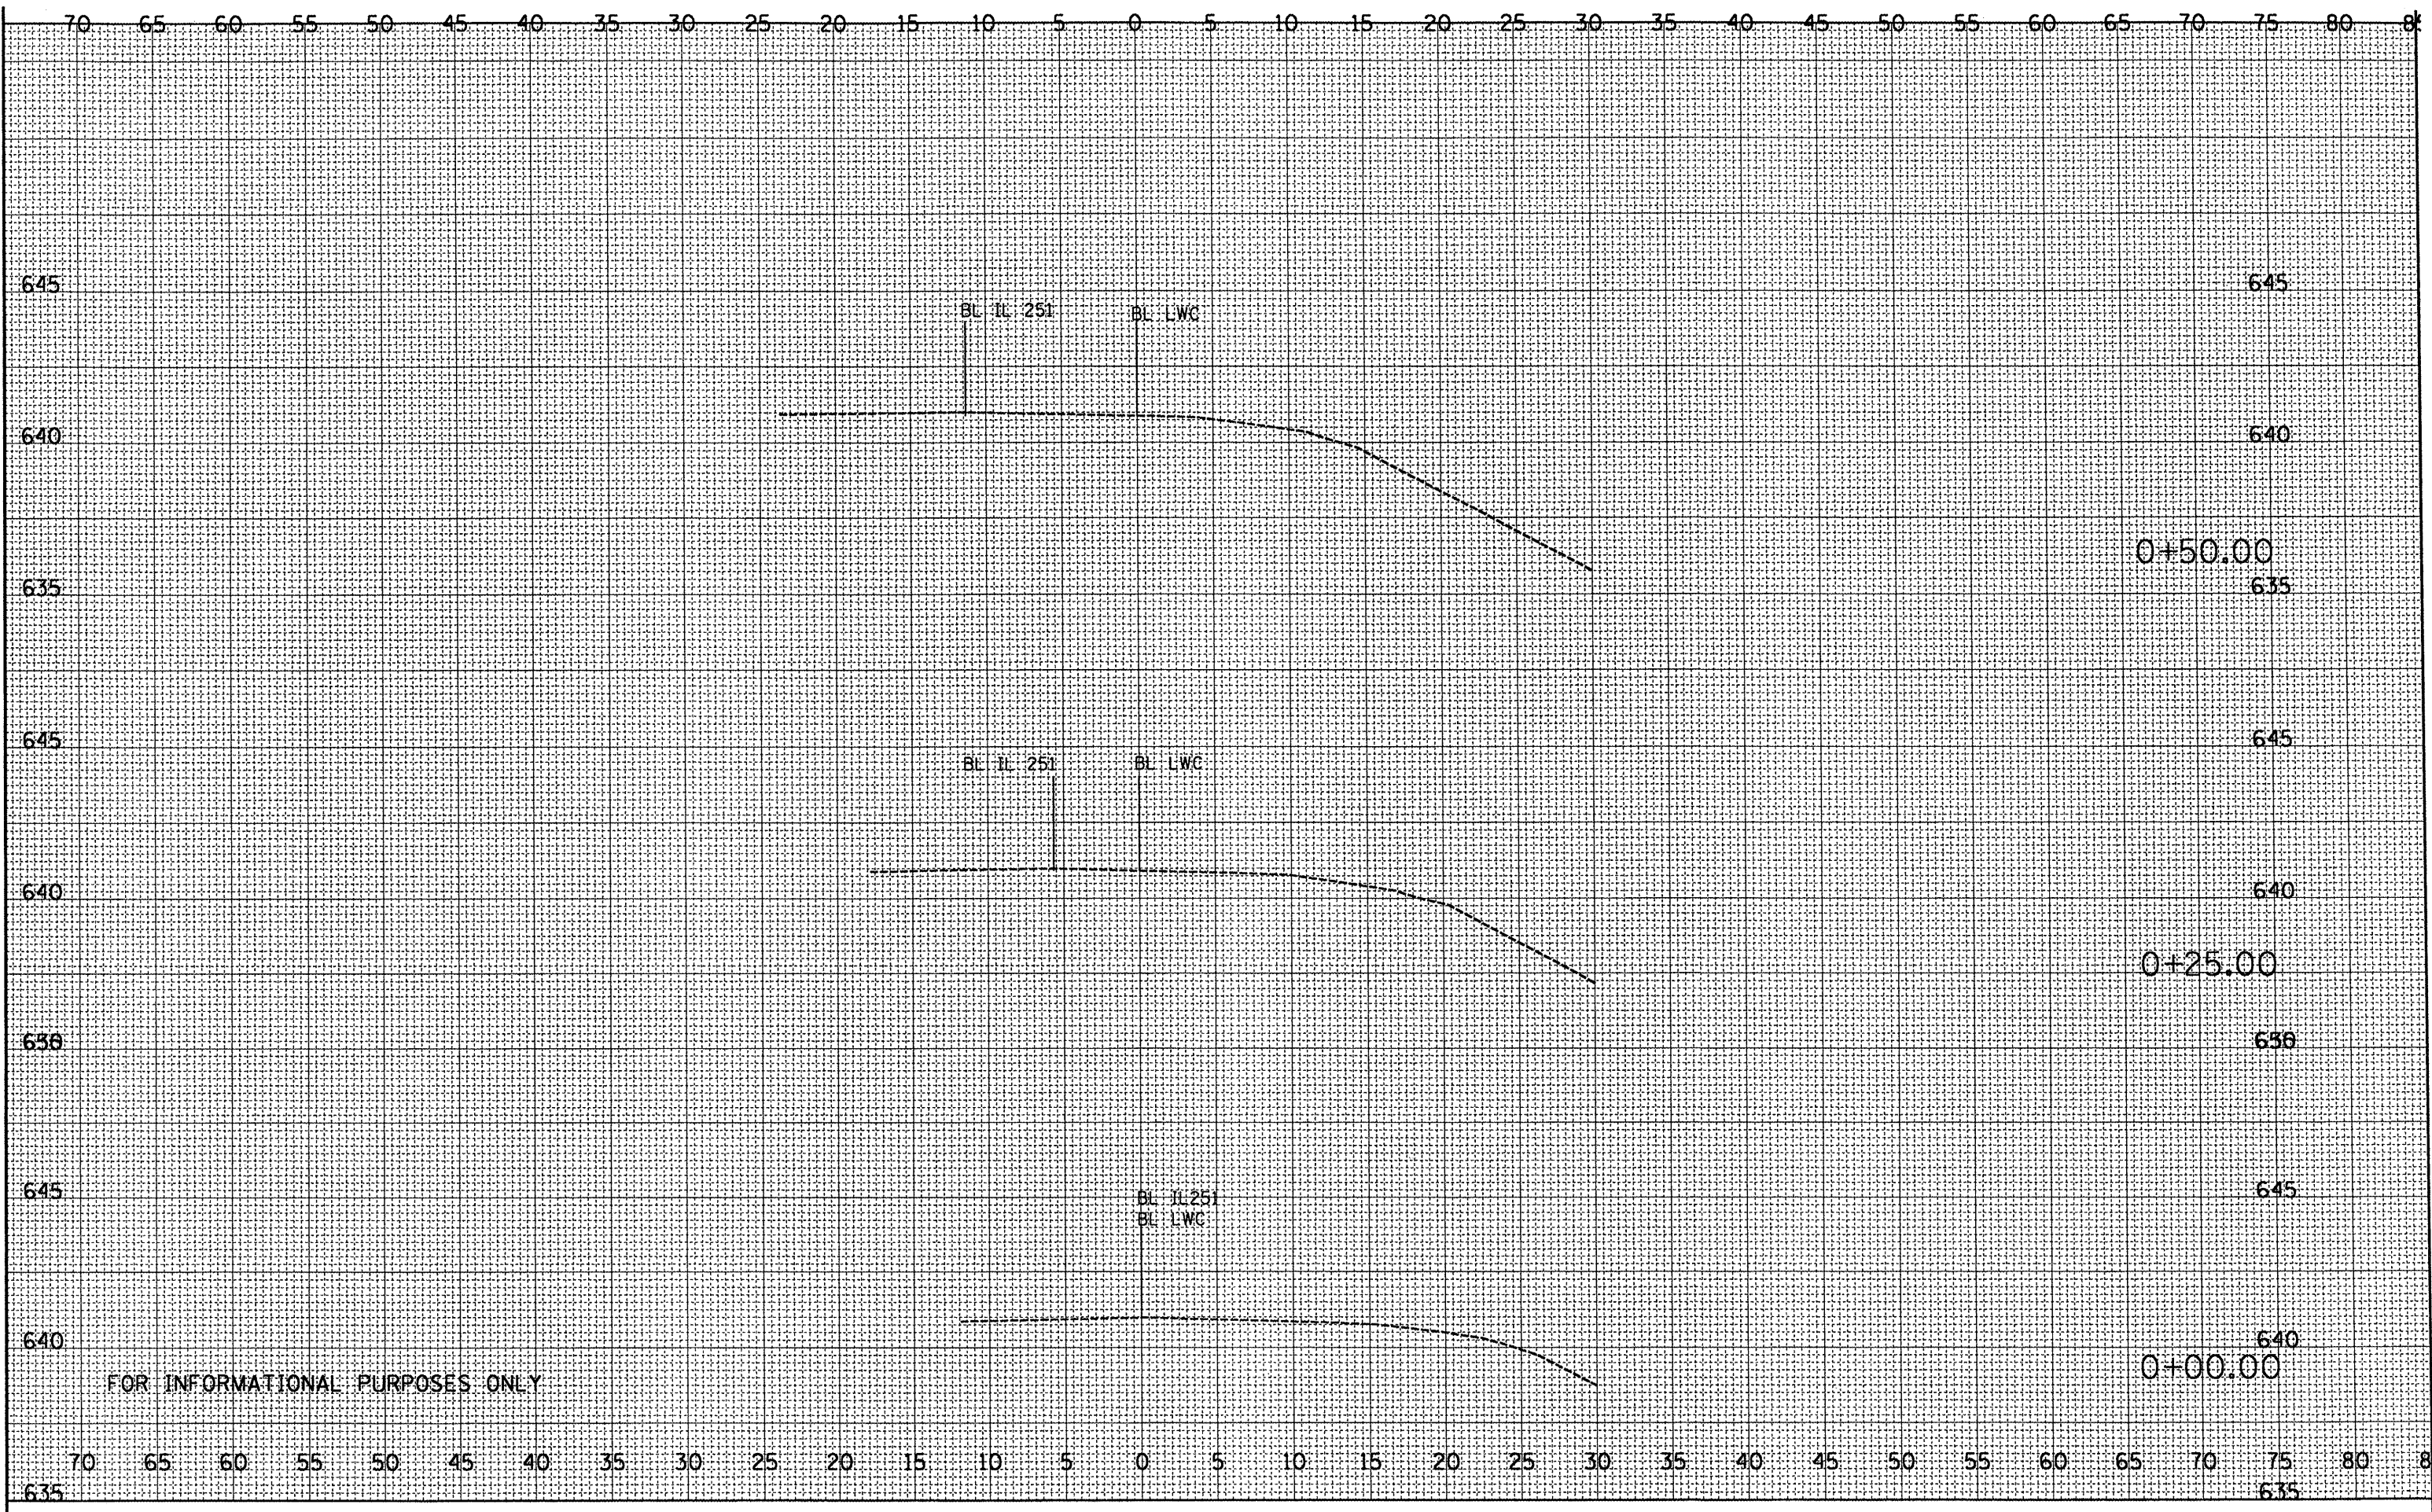

FOR INFORMATIONAL PURPOSES ONLY

FILE NAME =
c:\projects\11251sandy\ssr-0202.dgn

USER NAME = moushardoe	DESIGNED -	REVISED -
PLOT SCALE = 10.0000' / IN.	DRAWN -	REVISED -
PLOT DATE = 5/7/2008	CHECKED -	REVISED -
	DATE -	REVISED -

STATE OF ILLINOIS
DEPARTMENT OF TRANSPORTATION

SN 062-0002 LOW WATER CROSSING CROSS SECTIONS

SCALE: SHEET NO. OF SHEETS STA. TO STA.

F.A.S. RTE. 253	SECTION 68(BR, BR-1)	COUNTY MARSHALL	TOTAL SHEETS 97	SHEET NO. 21
FED. ROAD DIST. NO. ILLINOIS FED. AID PROJECT		CONTRACT NO. 68573		