


FINAL SURVEY	SURVEYED	DATE
NOTE BOOK	PLOTTED	BY
NO.	TEMPLATE	
	AREAS	
	CHECKED	

ORIGINAL SURVEY	SURVEYED	DATE
NOTE BOOK	PLOTTED	BY
NO.	TEMPLATE	
	AREAS	
	CHECKED	

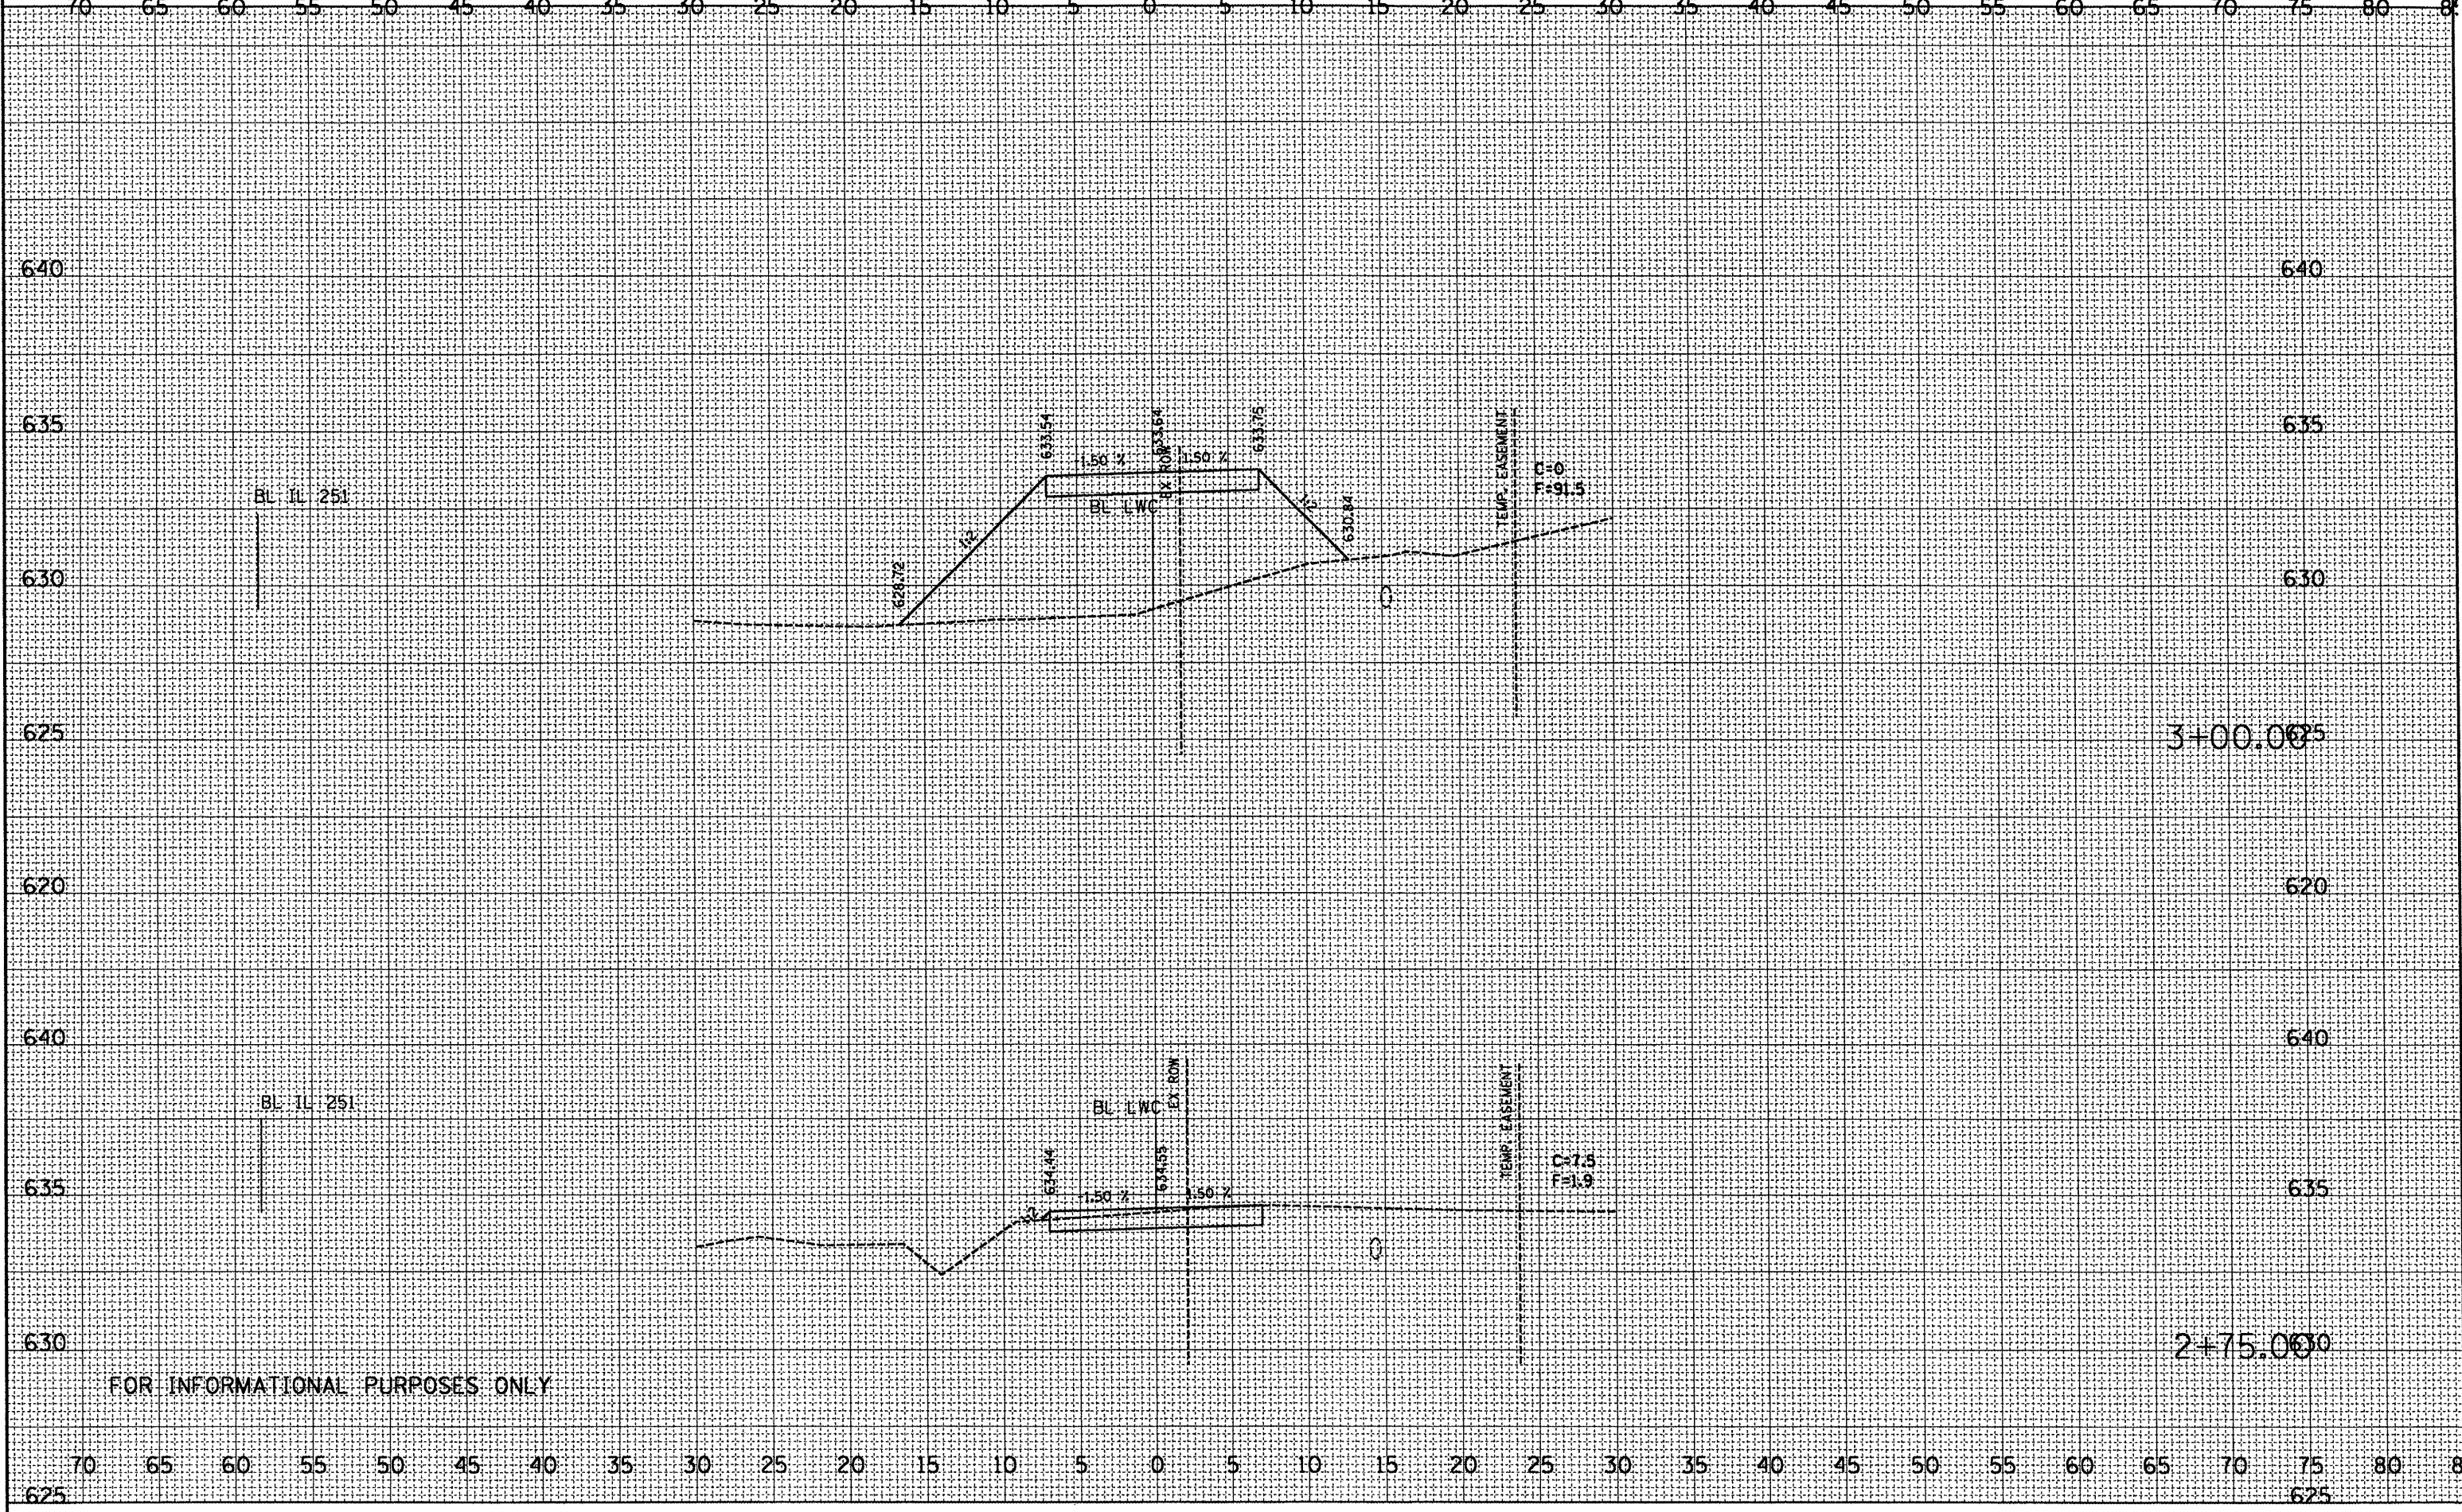

FOR INFORMATIONAL PURPOSES ONLY

FILE NAME =  
 c:\projects\11251\andy\ssr-0002.dgn

USER NAME = meuserdoe  
 PLOT SCALE = 10.0000' / IN.  
 PLOT DATE = 5/7/2008

DESIGNED -	REVISED -
DRAWN -	REVISED -
CHECKED -	REVISED -
DATE -	REVISED -

STATE OF ILLINOIS  
 DEPARTMENT OF TRANSPORTATION

SN 062-002 LOW WATER CROSSING CROSS SECTIONS

SCALE: SHEET NO. OF SHEETS STA. TO STA.

F.A.S. RTE. 253	SECTION 68(BR, BR-1)	COUNTY MARSHALL	TOTAL SHEETS 97	SHEET NO. 26
FED. ROAD DIST. NO. [ILLINOIS] FED. AID PROJECT			CONTRACT NO. 68573	