


DATE	
BY	
SURVEYED	
PLOTTED	
TEMPLATE	
NOTE BOOK	
NO.	
AREAS CHECKED	

DATE	
BY	
SURVEYED	
PLOTTED	
TEMPLATE	
NOTE BOOK	
NO.	
AREAS CHECKED	

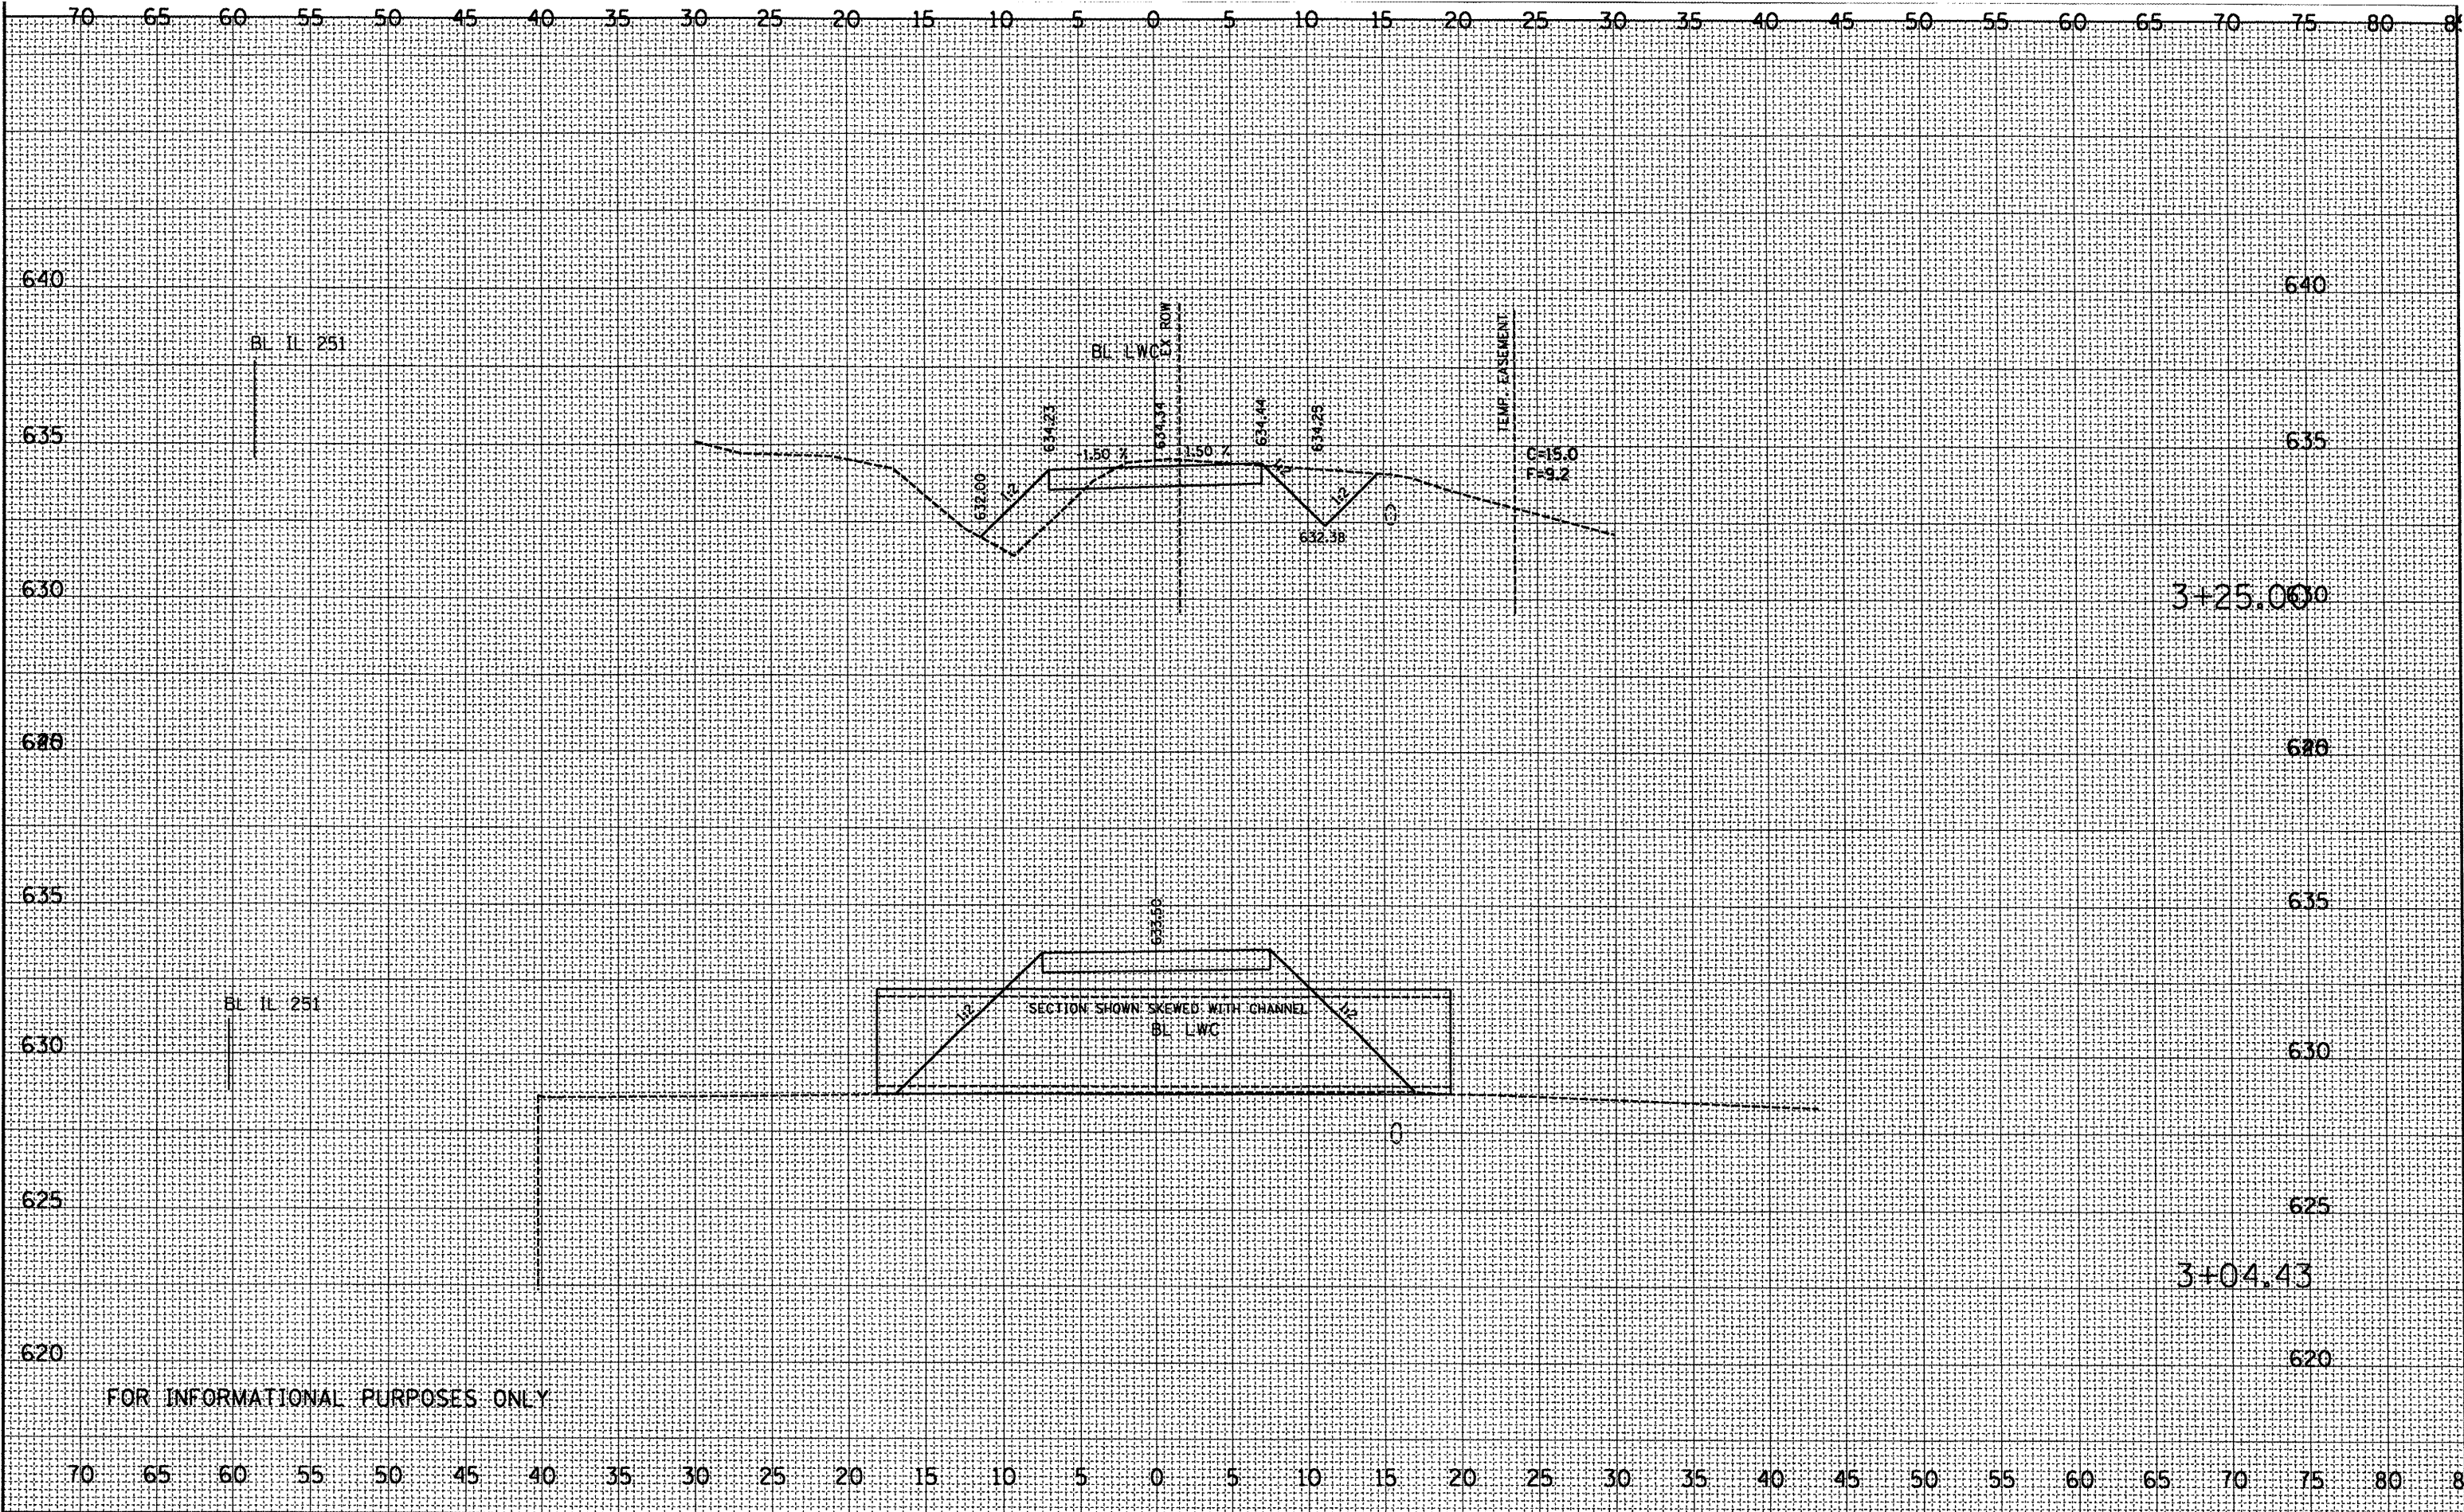

FOR INFORMATIONAL PURPOSES ONLY

FILE NAME = c:\projects\1251sandy\ss1r-0002.dgn	USER NAME = maushardoc	DESIGNED -	REVISED -	STATE OF ILLINOIS DEPARTMENT OF TRANSPORTATION	SN 062-002 LOW WATER CROSSING CROSS SECTIONS	F.A.S. RTE. 253	SECTION 68(BR, BR-1)	COUNTY MARSHALL	TOTAL SHEETS 97	SHEET NO. 27	
	PLOT SCALE = 10.0000' / IN.	DRAWN -	REVISED -			SCALE:	SHEET NO.	OF	SHEETS	STA.	TO STA.
	PLOT DATE = 5/7/2008	CHECKED -	REVISED -								
		DATE -	REVISED -								
FED. ROAD DIST. NO. [ILLINOIS] FED. AID PROJECT CONTRACT NO. 68573											