


FINAL SURVEY	DATE
WORKSHEET	BY
PLOTTED	
NOTE BOOK	
TEMPLATE	
AREAS CHECKED	
NO.	

ORIGINAL SURVEY	DATE
WORKSHEET	BY
PLOTTED	
NOTE BOOK	
TEMPLATE	
AREAS CHECKED	
NO.	

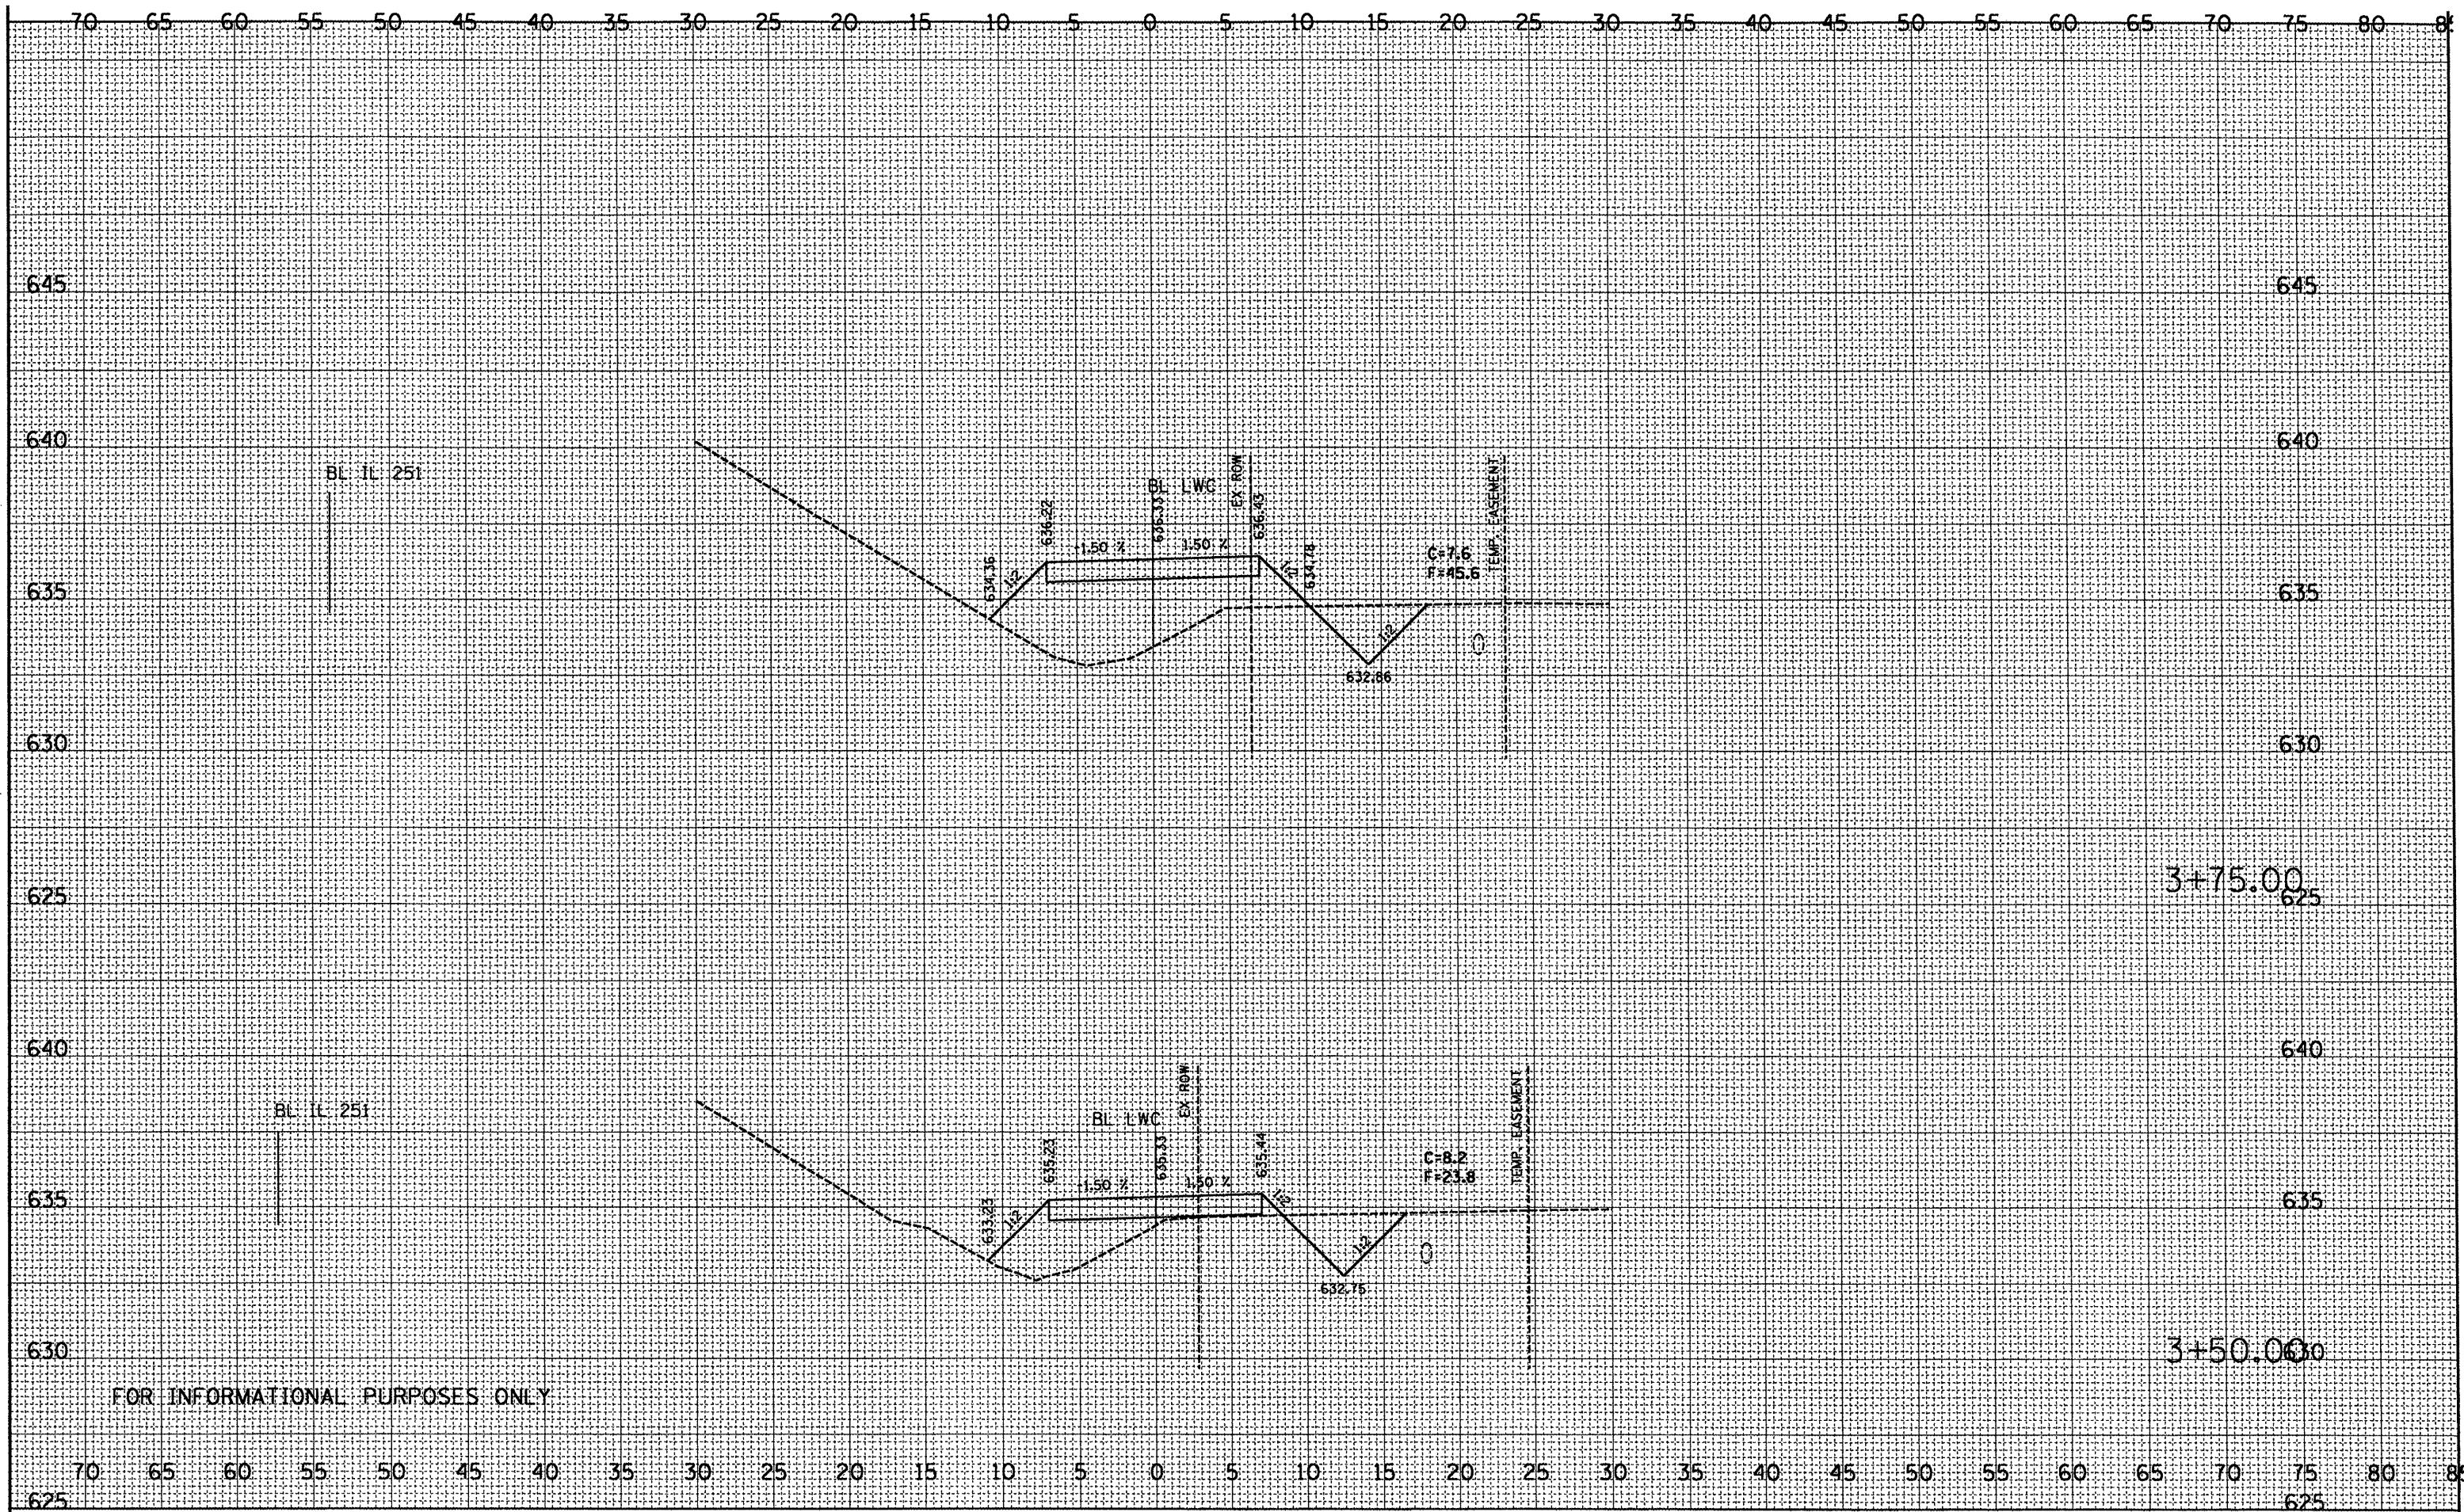

FOR INFORMATIONAL PURPOSES ONLY

FILE NAME =  
 c:\projects\1251sandy\ssstr2002.dgn

USER NAME = maushardca  
 PLOT SCALE = 10.0000' / IN.  
 PLOT DATE = 5/7/2008

DESIGNED -	REVISED -
DRAWN -	REVISED -
CHECKED -	REVISED -
DATE -	REVISED -

**STATE OF ILLINOIS  
 DEPARTMENT OF TRANSPORTATION**

**SN 062-0002 LOW WATER CROSSING CROSS SECTIONS**

SCALE: SHEET NO. OF SHEETS STA. TO STA.

F.A.S. RTE.	SECTION	COUNTY	TOTAL SHEETS	SHEET NO.
253	68(BR, BR-1)	MARSHALL	97	28
FED. ROAD DIST. NO.			ILLINOIS FED. AID PROJECT	
			CONTRACT NO. 68573	