


DATE	
BY	
FINAL SURVEY	
ORIGINAL SURVEY	
NOTE BOOK	
NO.	
CHECKED	
PLOTTED	
TEMPLATE	
AREAS	
CHECKED	

DATE	
BY	
FINAL SURVEY	
ORIGINAL SURVEY	
NOTE BOOK	
NO.	
CHECKED	
PLOTTED	
TEMPLATE	
AREAS	
CHECKED	

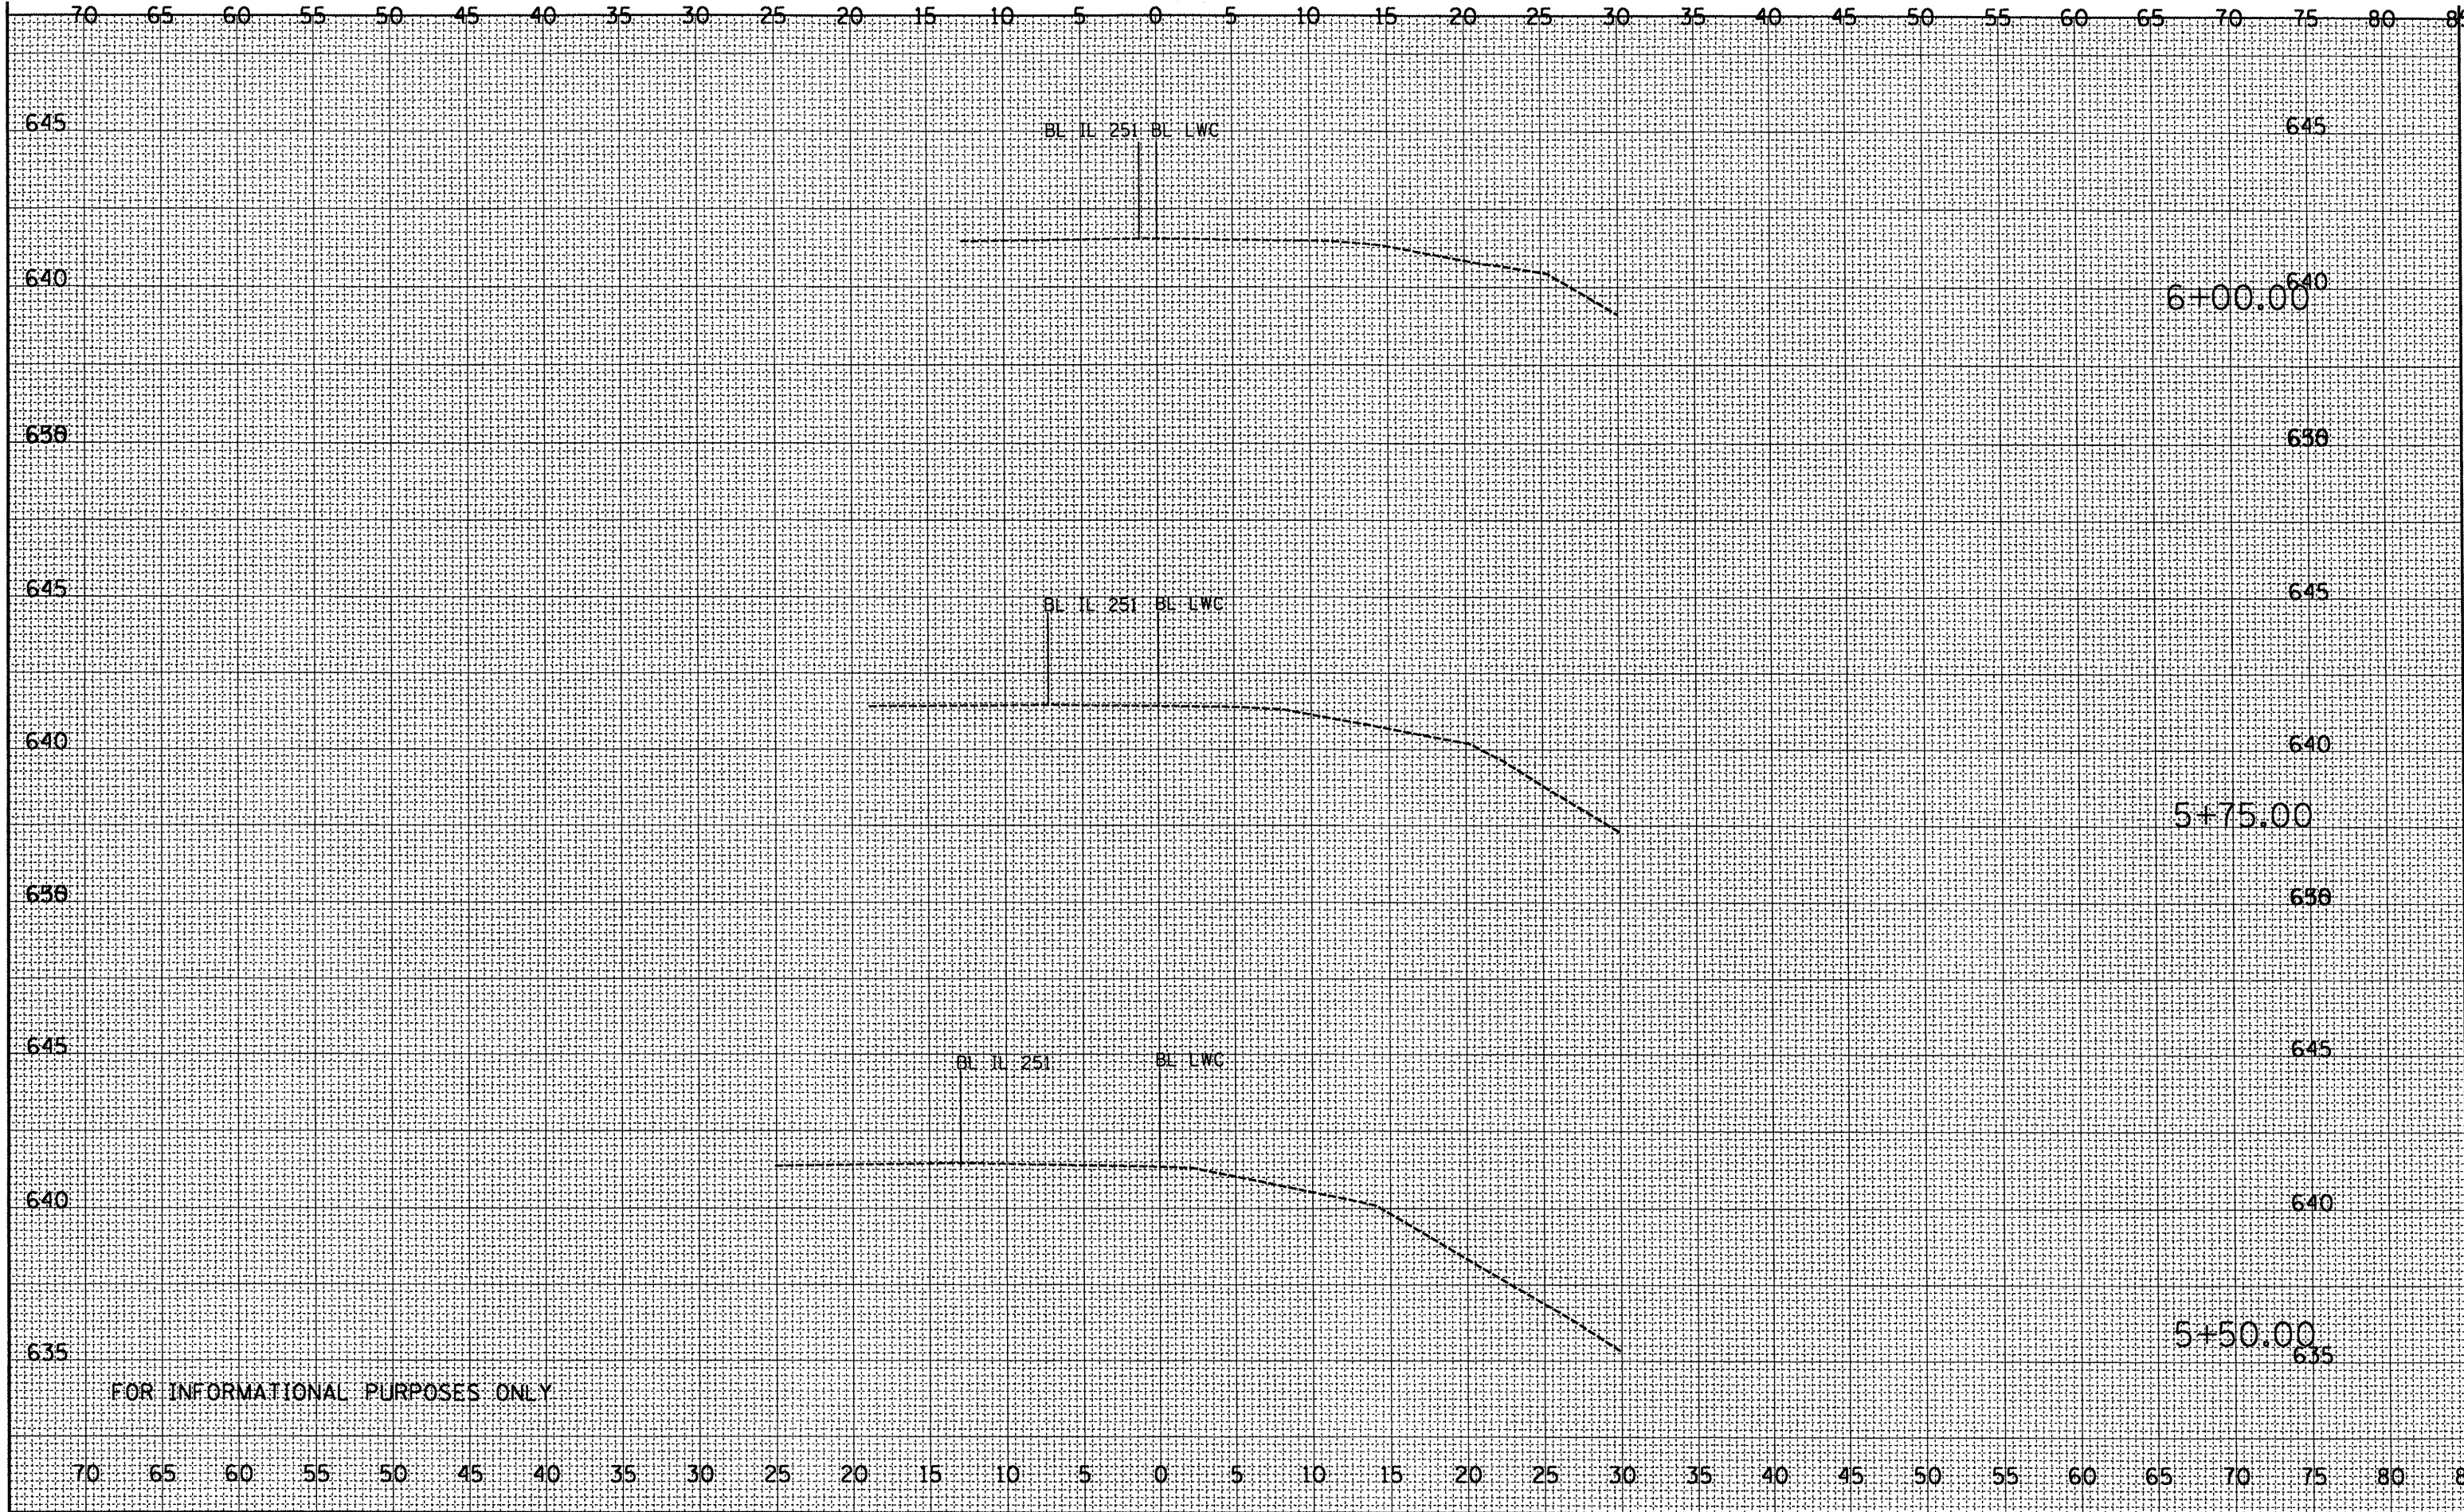

FOR INFORMATIONAL PURPOSES ONLY

FILE NAME = c:\projects\11251sandy\ssst-002.dgn	USER NAME = maushardce	DESIGNED -	REVISED -	STATE OF ILLINOIS DEPARTMENT OF TRANSPORTATION	SN 062-002 LOW WATER CROSSING CROSS SECTIONS	F.A.S. RTE. 253	SECTION 68(BR, BR-1)	COUNTY MARSHALL	TOTAL SHEETS 97	SHEET NO. 32	
	PLOT SCALE = 10.0000' / IN.	DRAWN -	REVISED -			SCALE:	SHEET NO. OF SHEETS	STA.	TO STA.	FED. ROAD DIST. NO.	ILLINOIS FED. AID PROJECT
	PLOT DATE = 5/7/2008	CHECKED -	REVISED -							CONTRACT NO. 68573	
		DATE -	REVISED -								