



EXISTING TYPICAL ROADWAY SECTION
 STA. 161+00.00 TO STA. 172+00.00
 BRIDGE OMISSION STA. 166+03.50 TO STA. 166+36.50

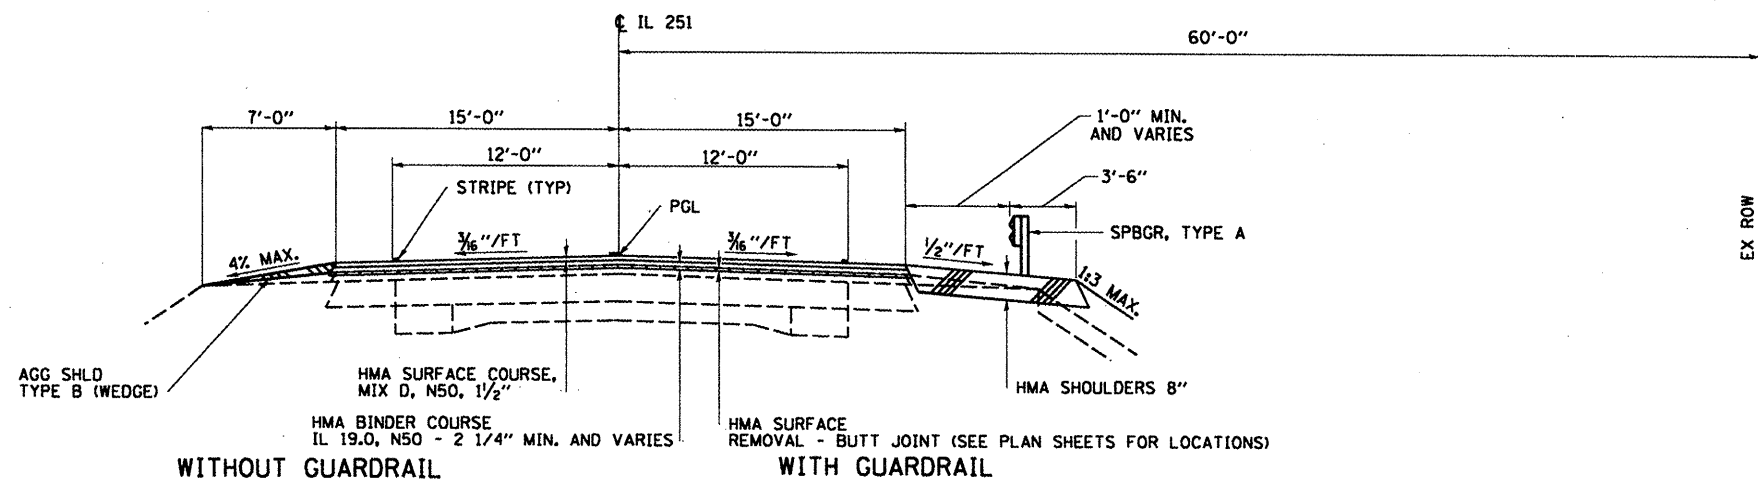

PROPOSED TYPICAL ROADWAY SECTION
 STA. 163+00.00 TO STA. 165+46.75
 STA. 166+93.25 TO STA. 169+00.00

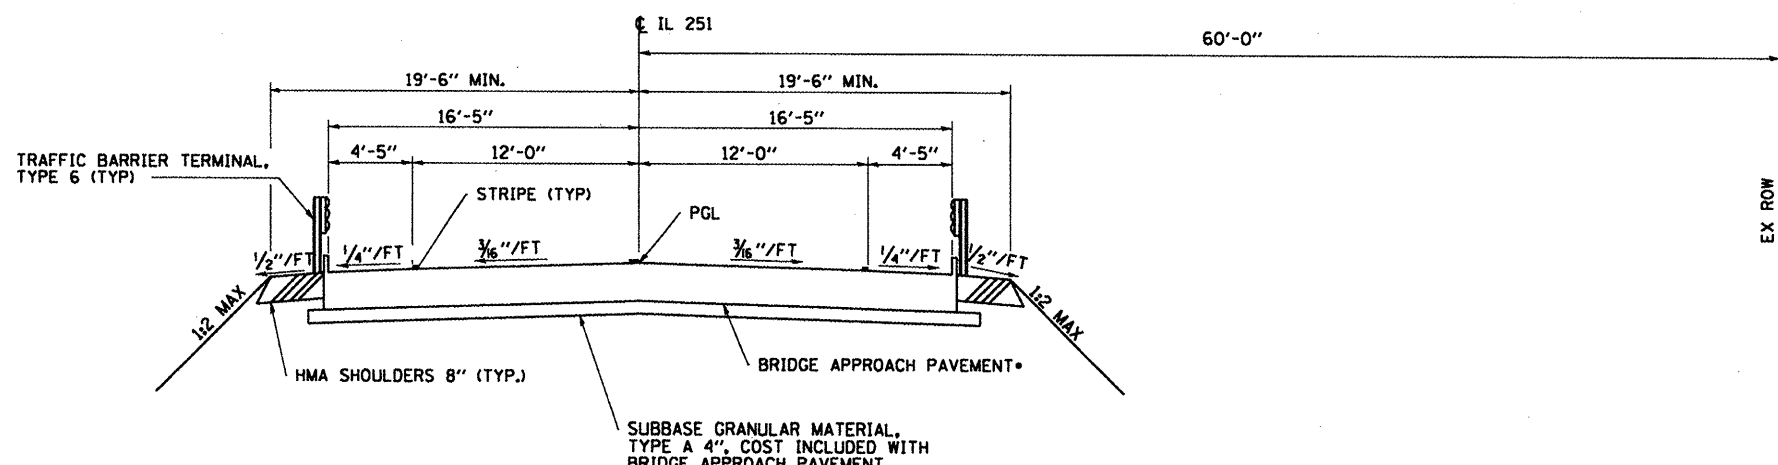

PROPOSED TYPICAL ROADWAY SECTION
 STA. 165+46.75 TO STA. 166+93.25
 BRIDGE OMISSION STA. 165+82.75 TO STA. 166+57.25

NOTE: TRANSITION CROSS SLOPES AS REQUIRED TO MATCH MAINLINE PAVING CROSS SLOPES

FILE NAME =	USER NAME = maushardce	DESIGNED -	REVISED -	STATE OF ILLINOIS DEPARTMENT OF TRANSPORTATION	SN 062-0001 TYPICAL SECTIONS	F.A.S. RTE.	SECTION	COUNTY	TOTAL SHEETS	SHEET NO.	
PROJECTS\11251sandy\8620001\typical.s.dwg		DRAWN -	REVISED -			253	60(BR-1)	MARSHALL	97	35	
PLOT SCALE = 1/8" = 1' IN.		CHECKED -	REVISED -			CONTRACT NO. 68573					
PLOT DATE = 10/10/2008		DATE -	REVISED -			FED. ROAD DIST. NO. 4 ILLINOIS FED. AID PROJECT					