






FAS RTE	SECTION	COUNTY	TOTAL SHEETS	SHEET NO.
253	68(BR-1)	MARSHALL	97	39
STA 163+00		TO STA 169+00		
FED. ROAD DIST. NO. ILLINOIS FED. AID PROJECT				


LEGEND

-  PAVEMENT REMOVAL
-  BITUMINOUS SURFACE REMOVAL - BUTT JOINT
-  AGGREGATE SHOULDERS, TYPE B
-  STONE DUMPED RIPRAP, CLASS A4 (SEE STRUCTURE)
-  HOT MIXED ASPHALT SHOULDERS

SECTION 2, T30N, R1E, 3RD P.M.

MATCH LINE STA. 163+00


MATCH LINE STA. 169+00

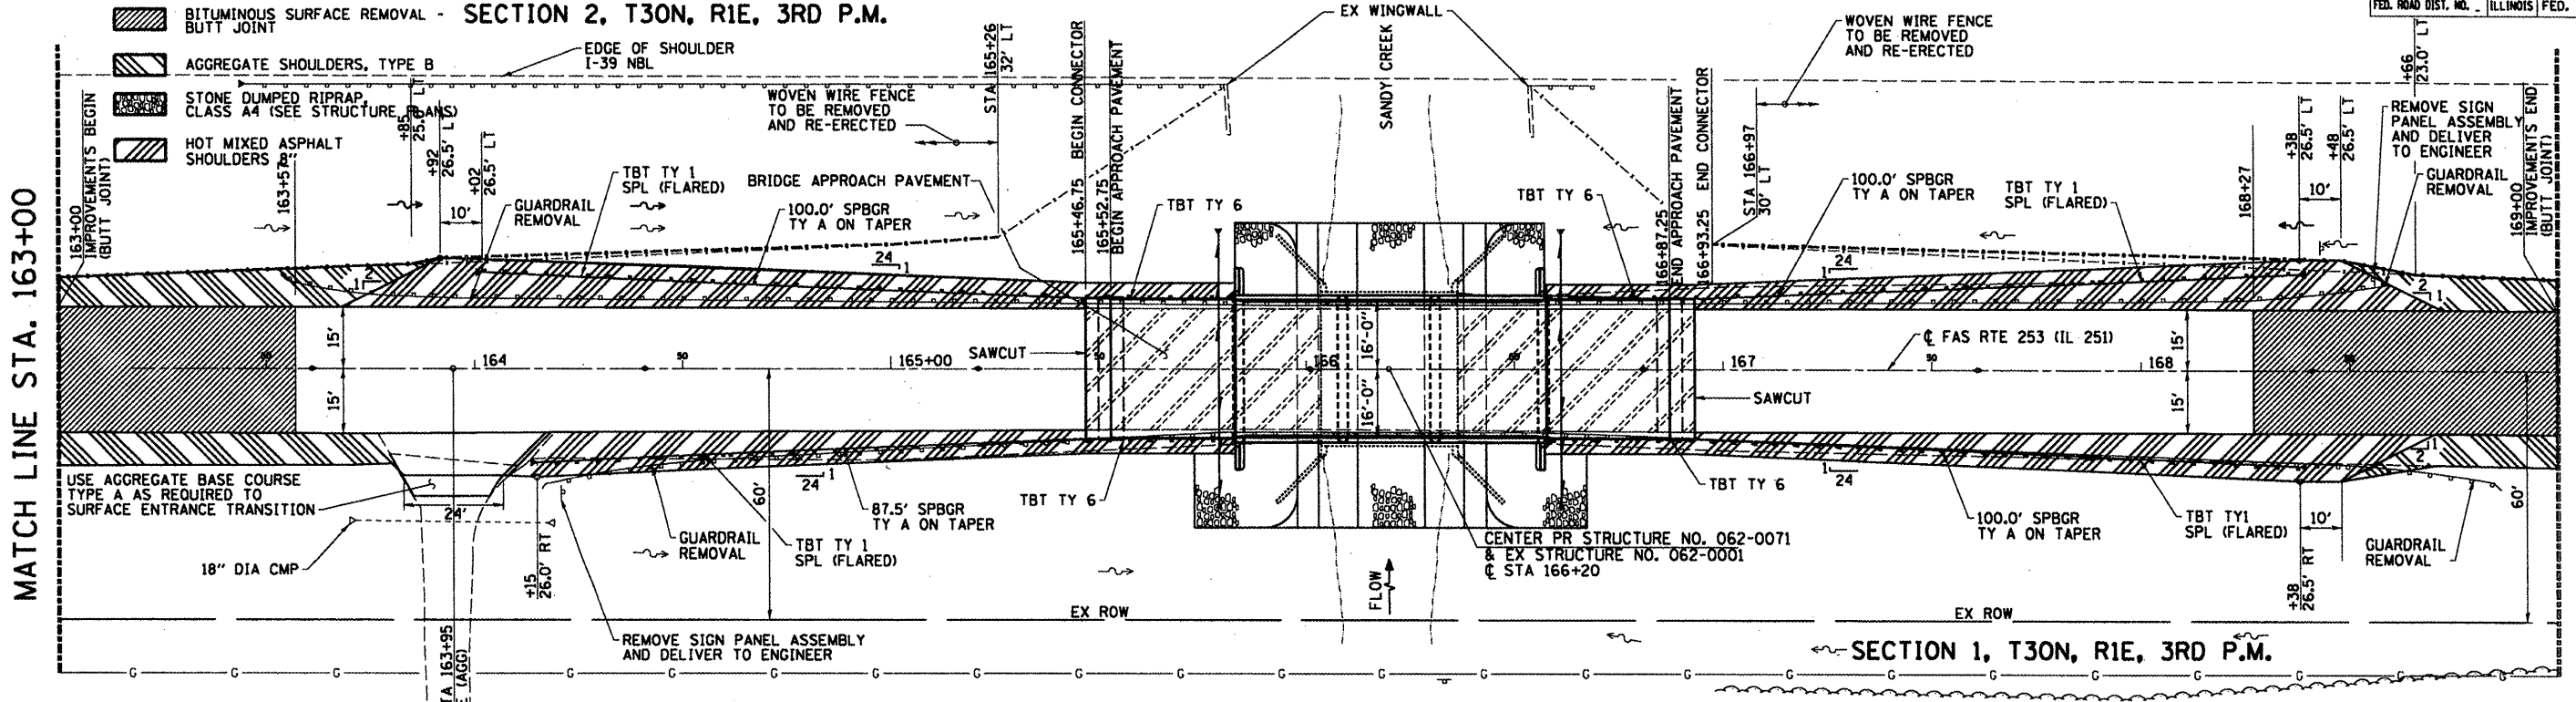

SECTION 1, T30N, R1E, 3RD P.M.

B.M. #1 ELEV. 649.14

CHISELED SQUARE ON WINGWALL AT NE CORNER BRIDGE ON NORTHBOUND LANE OF I-39. ELEVATION TAKEN FROM IDOT BRIDGE PLANS.

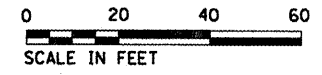

DATE	BY

DATE	BY

