


ROUTE NO.	SECTION	COUNTY	TOTAL SHEETS	SHEET NO.
FAS 253		MARSHALL	97	48
STA.	TO STA.			
68(BR, BR-1)	DWG. NO. 4 OF 9			

CONTRACT NO. 68573

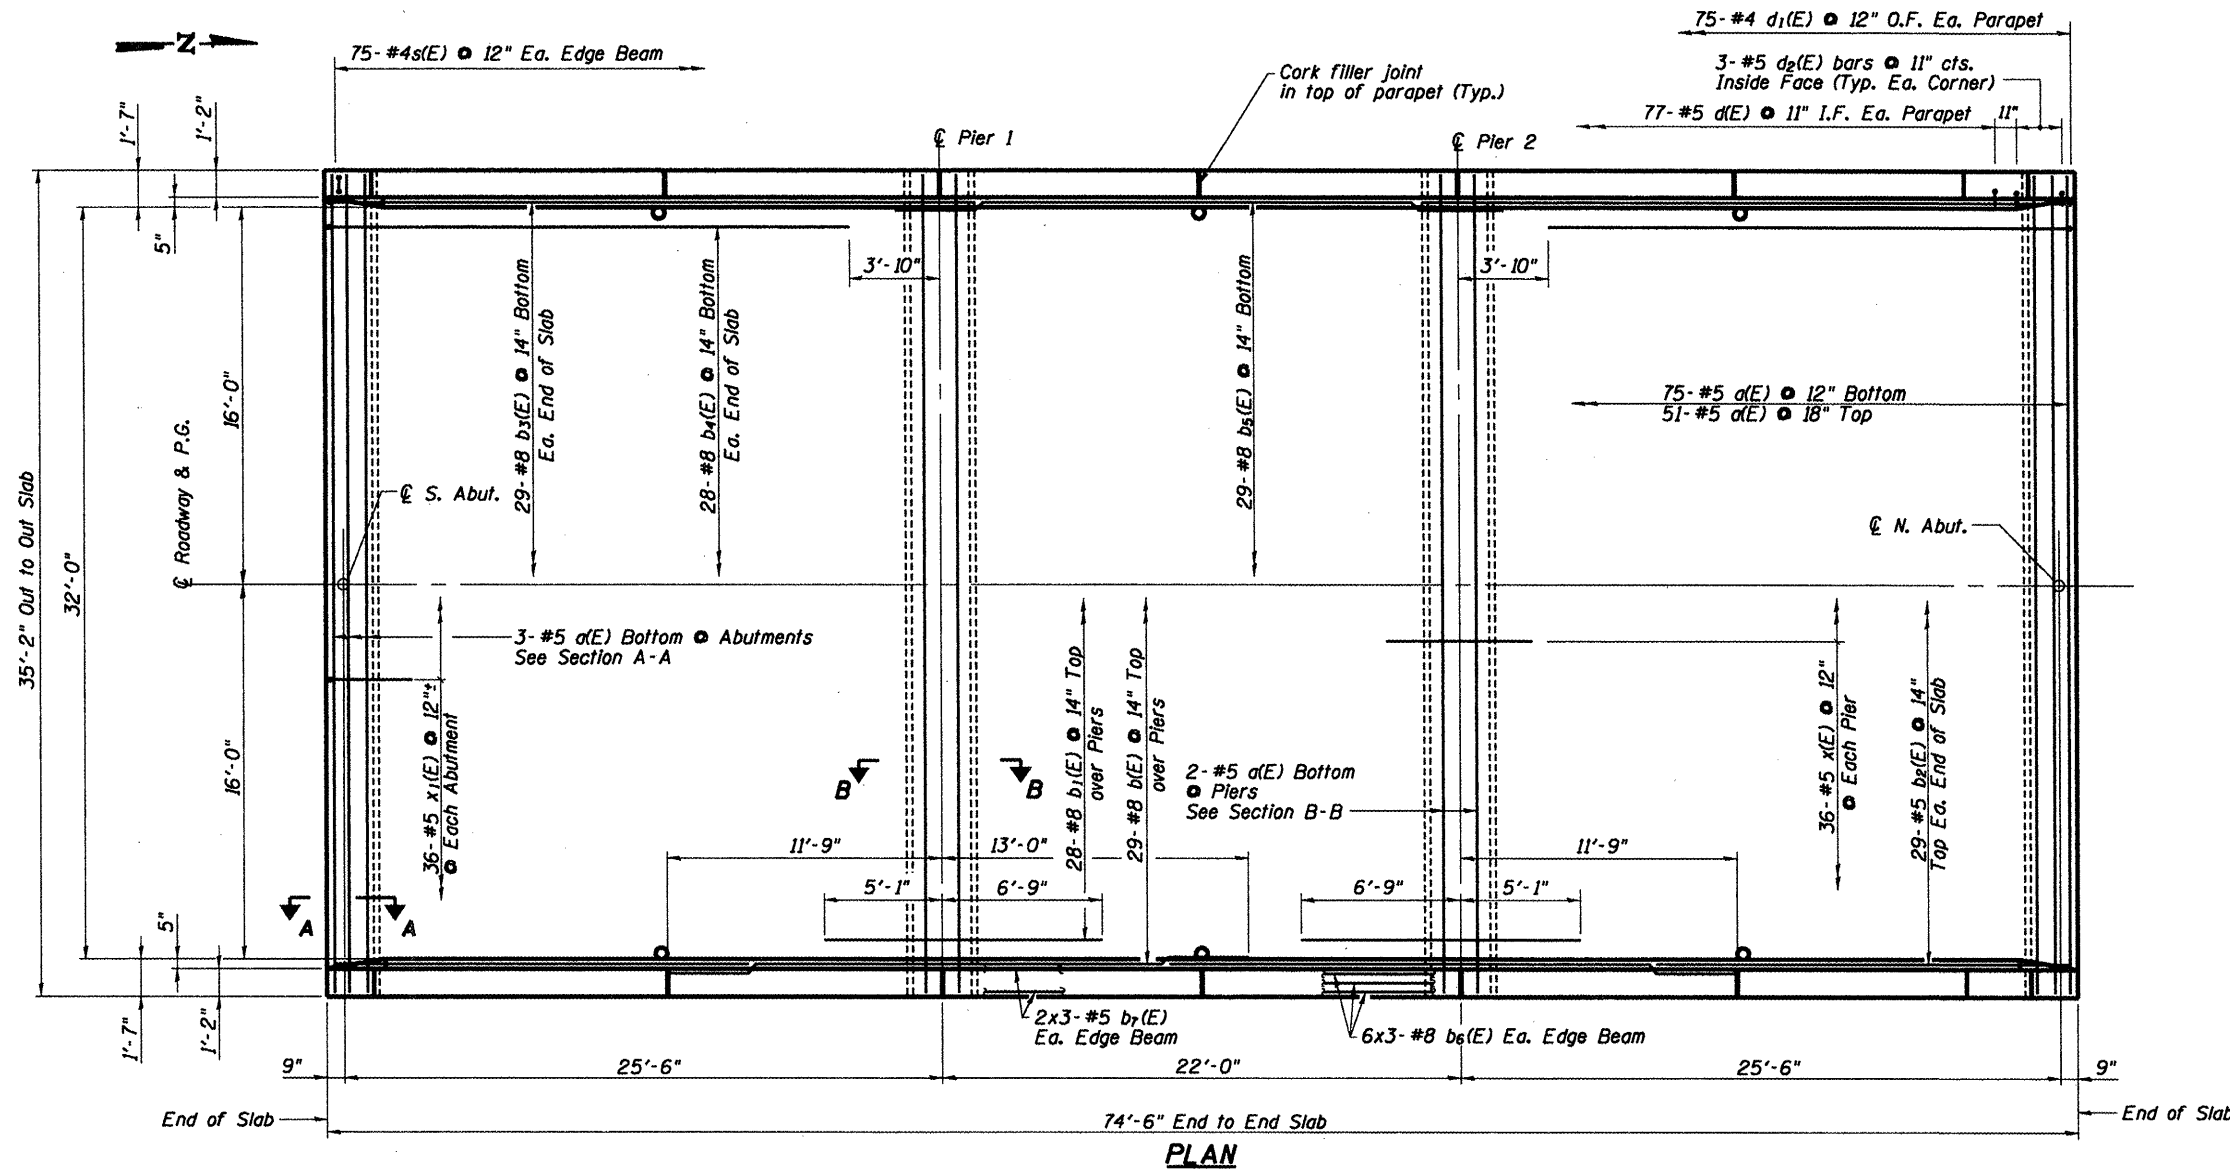


**NOTES**

1. Reinforcement bars designated (E) shall be epoxy coated.
2. Bars indicated thus: 32 x 4-#5 etc. indicates 32 lines of bars with 4 lengths per line.
3. See Dwg. Nos. 5 & 6 of 9 for Superstructure Details, Bill of Material, parapet reinforcement, and sections.

**Min. Bar Lap**

#4	1'-4"
#5	1'-10"
#8	3'-5" Bottom 3'-11" Top

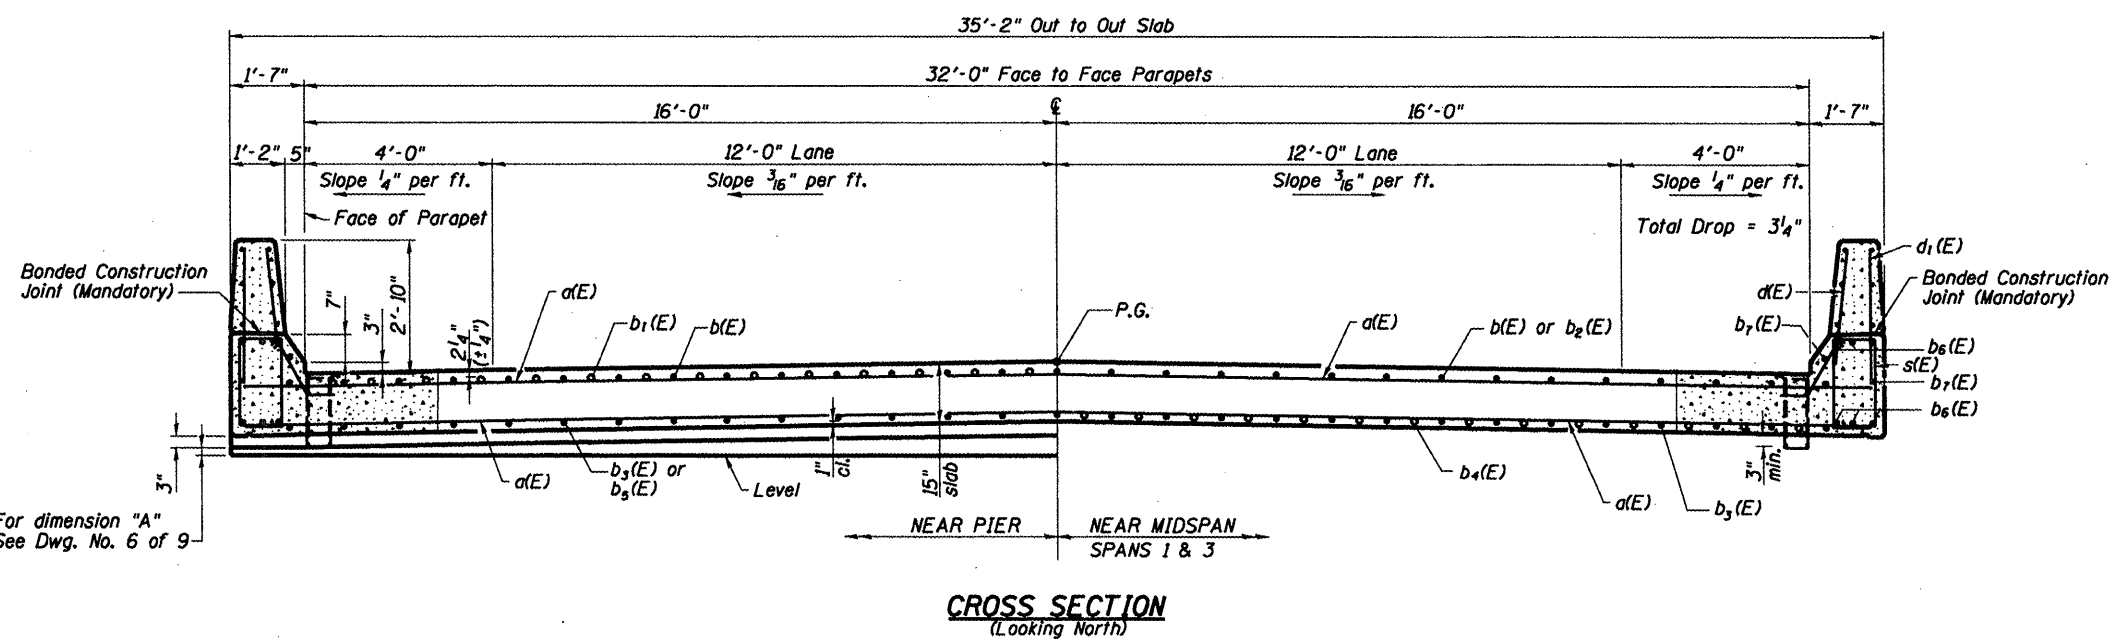

**SUPERSTRUCTURE**  
**IL ROUTE 251 OVER**  
**SANDY CREEK**  
**FAS ROUTE 253 - SECTION 68(BR, BR-1)**  
**MARSHALL COUNTY**  
**STATION 166+20**  
**STRUCTURE NO. 062-0071**

<b>ESCA</b>		
<b>CONSULTANTS, INC.</b>		
DESIGNED BY:	ELH	11/05
DRAWN BY:	DWH	11/05
CHECKED BY:	ELH	05/06
APPROVED BY:	RDP	05/06