

CONTRACT NO. 68573


FAS RTE	SECTION	COUNTY	TOTAL SHEETS	SHEET NO.
253	68(BR, BR-1)	MARSHALL	97	54
STA.		TO STA.		
FED. ROAD DIST. NO.		ILLINOIS FED. AID PROJECT		

STATE OF ILLINOIS
 DEPARTMENT OF PUBLIC WORKS AND BUILDINGS
 DIVISION OF HIGHWAYS
 PLANS FOR PROPOSED
 STATE BOND ISSUE HIGHWAY


SCALE: 1" = 100' HORIZ.
 1" = 10' VERT.

S.B.I. ROUTE 2 SEC. 68BY
 MARSHALL COUNTY
 PROJECT F-36(5)

NAME	NO.	COUNTY	NO.
68BY		MARSHALL	1

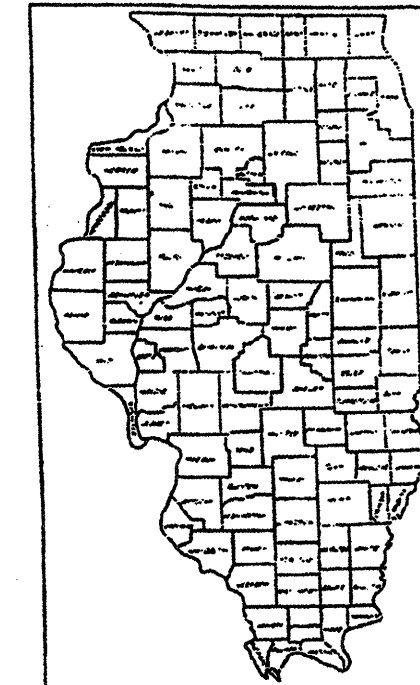

LOCATION OF SECTION INDICATED THUS: →

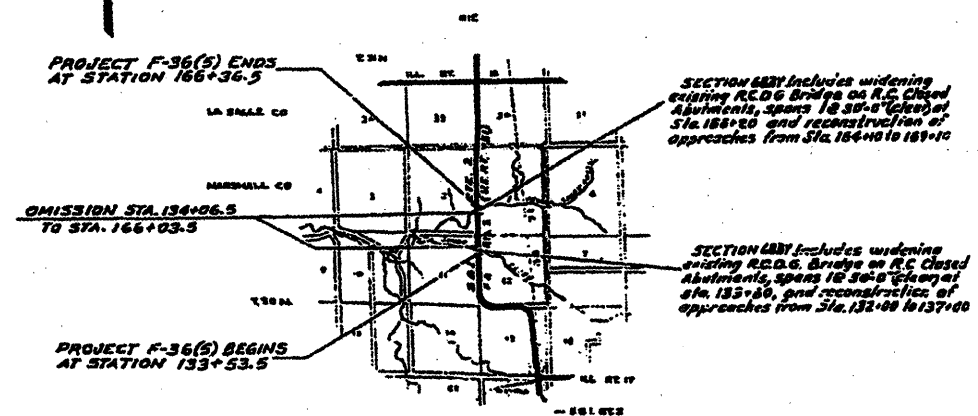

STATE OF ILLINOIS
 DEPARTMENT OF PUBLIC WORKS AND BUILDINGS
 DIVISION OF HIGHWAYS
 PROJECT F-36(5)
 MARSHALL COUNTY
 SEC. 68BY
 PROJECT F-36(5)

DEPARTMENT OF COMMERCE
 BUREAU OF PUBLIC ROADS
 APPROVED: _____
 DISTRICT ENGINEER
 DATE: _____

NET LENGTH OF SECTION 68BY = 86 FT. + 0.0163 MILES

MARSHALL COUNTY SECTION 68 BY S.B.I. ROUTE 2