
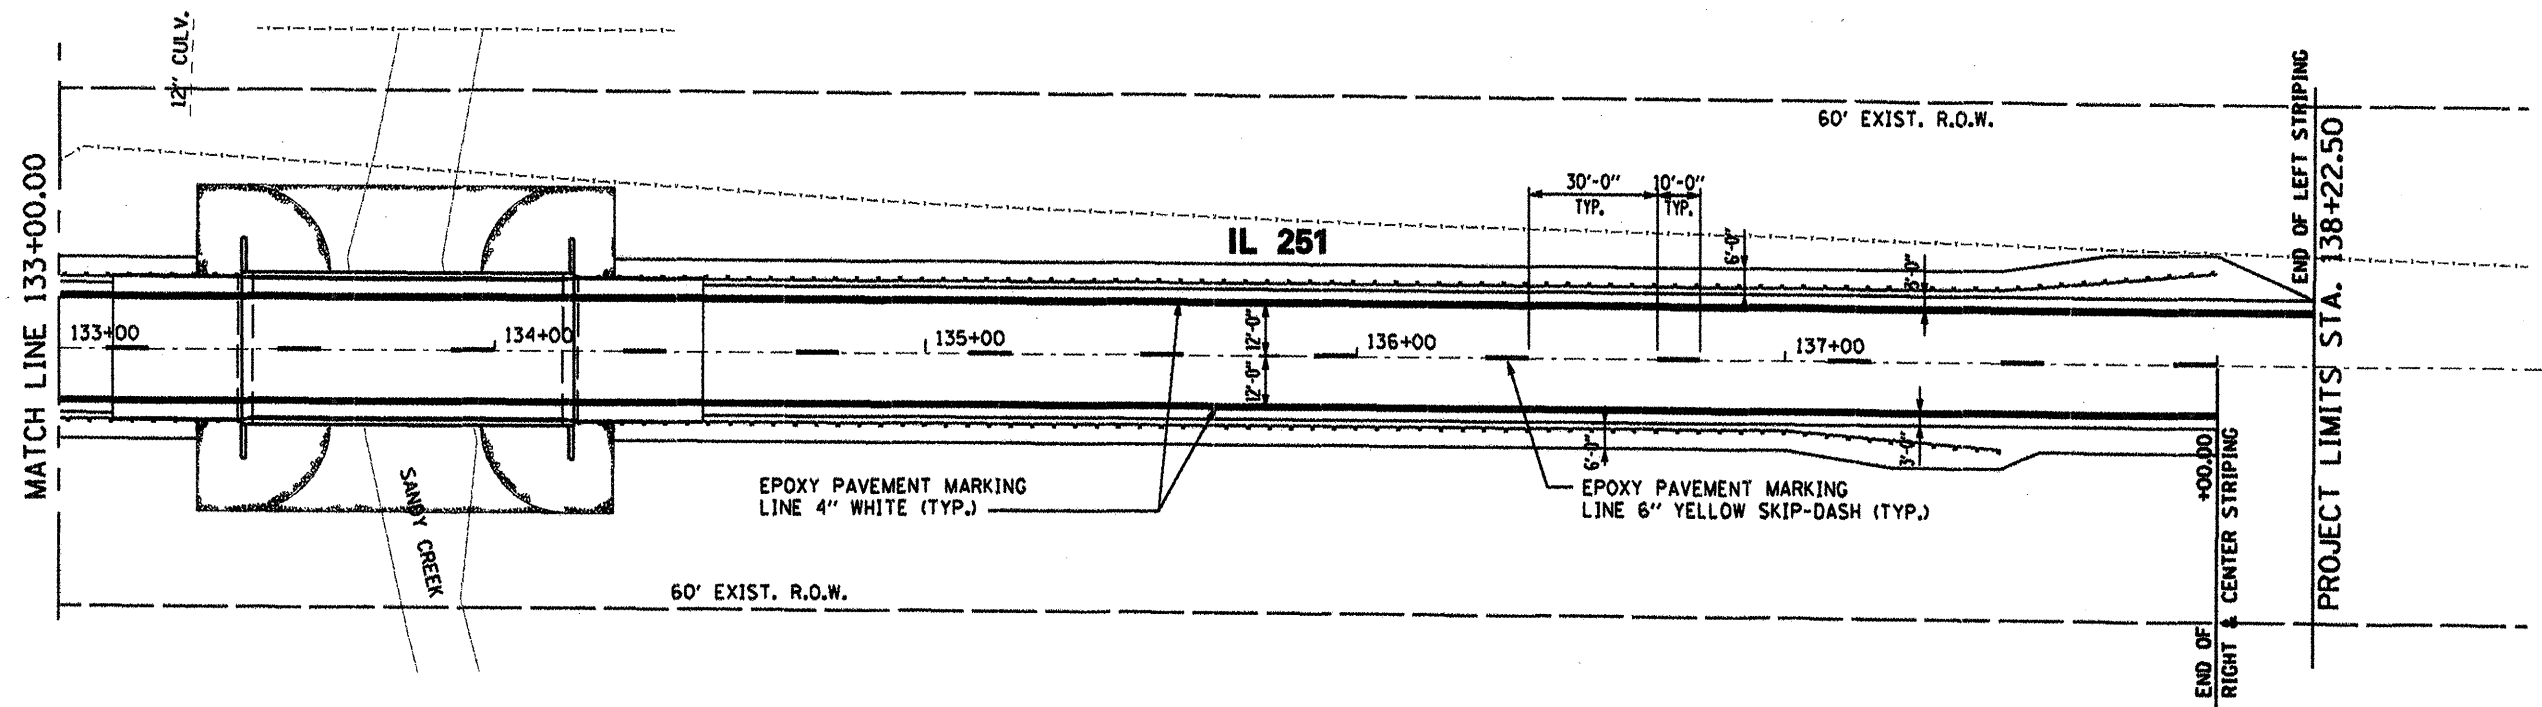
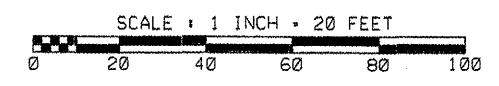


| | | | |
|----------------------------|----------|------------------|------------------|
| CONTRACT NO. 68573 | | | |
| F.A.S. RTE. | SECTION | COUNTY | TOTAL SHEETS NO. |
| 253 | 68 BR-1 | MARSHALL | 97 70 |
| STA. 129+00 TO STA. 138+00 | | | |
| FED. ROAD DIST. NO. | ILLINOIS | FED. AID PROJECT | |

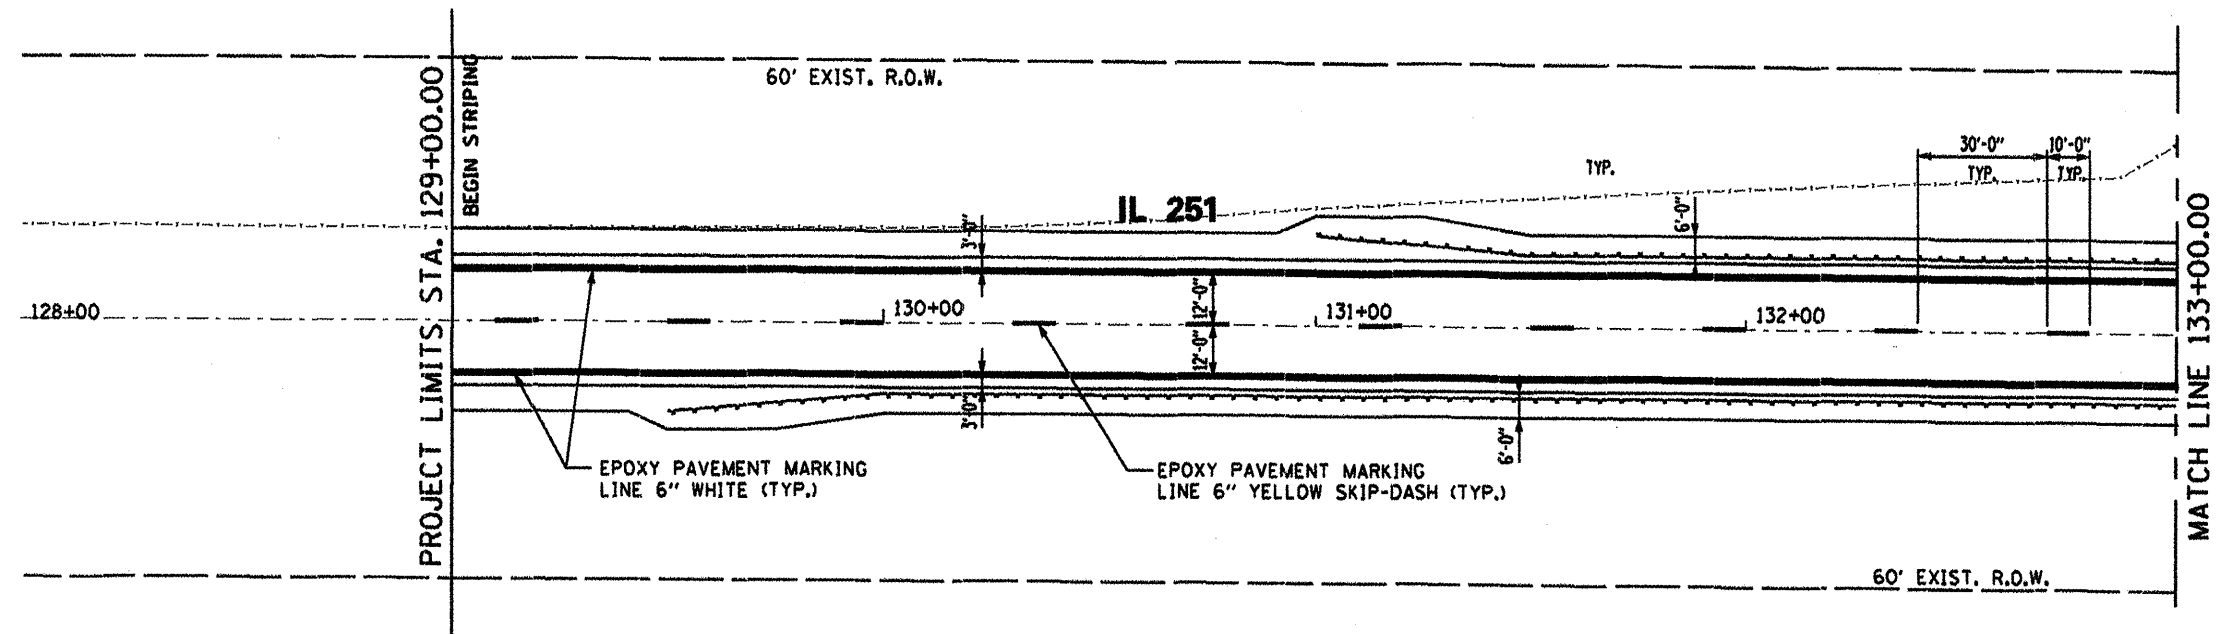

S D I STRUCTURE DESIGNS, INCORPORATED
 ARCHITECTS & ENGINEERS
 P.O. BOX 658-1780 • www.structuredesigninc.com

| REVISIONS | |
|-----------|------|
| NAME | DATE |
| | |
| | |
| | |
| | |
| | |
| | |
| | |
| | |
| | |

ILLINOIS DEPARTMENT OF TRANSPORTATION

PAVEMENT MARKING PLAN

ILL. RTE. 251
 OVER SANDY CREEK
 F.A.S. 253 SEC. 68 BR-1
 MARSHALL COUNTY
 STA. 133+00.00 S.N. 062-0085

DESIGNED BY: A.G. DRAWN BY: T.C.S.
 DATE: 05/02/2008 CHECKED BY: D.A.O.