


CONTRACT NO. 68573				
F.A.S. RTE.	SECTION	COUNTY	TOTAL SHEETS	SHEET NO.
253	68 BR-1	MARSHALL	97	87
STA. 129+00 TO STA. 138+00				
FED. ROAD DIST. NO. ILLINOIS FED. AID PROJECT				

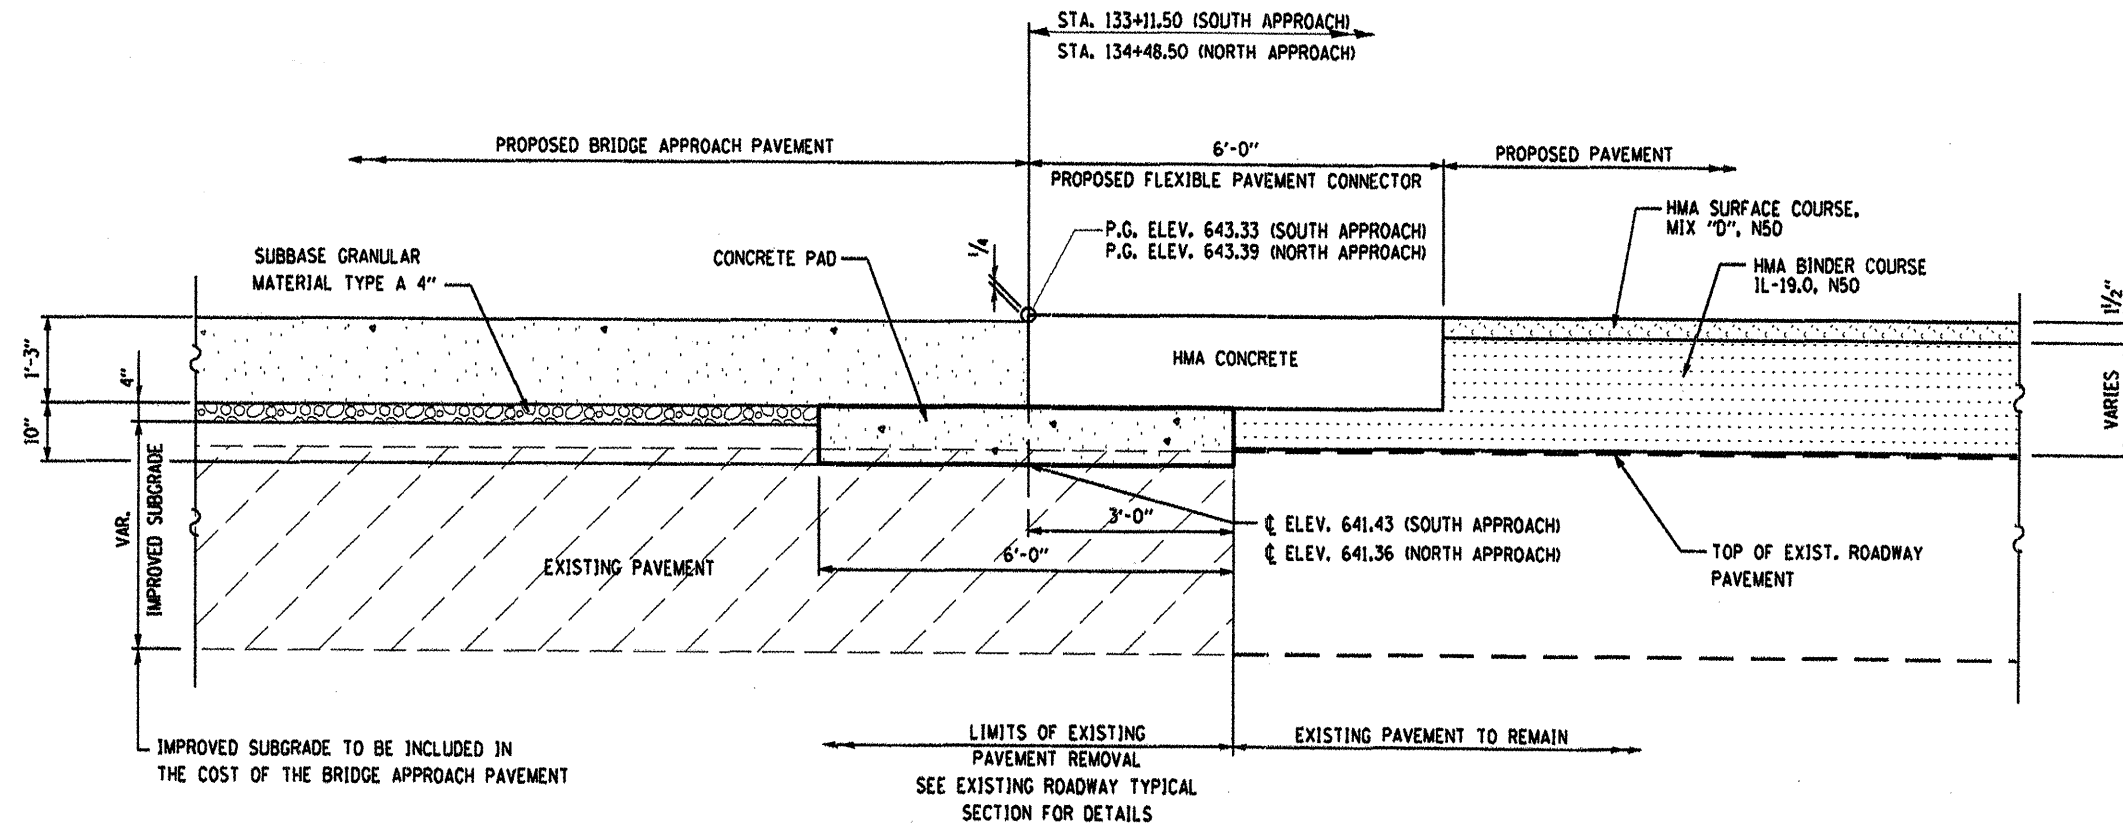

**SECTION AT PAVEMENT CONNECTOR**  
 (SHOWING TRANSITION BETWEEN BRIDGE APPROACH PAVEMENT AND APPROACH ROADWAY)

REVISIONS	
NAME	DATE

**SDI** STRUCTURE DESIGNS, INCORPORATED  
 ARCHITECTS & ENGINEERS  
 PH: (773) 858-1780 • www.structuredesigninc.com

**ILLINOIS DEPARTMENT OF TRANSPORTATION**

**ROADWAY DETAILS**  
 ILL. RTE. 251  
 OVER SANDY CREEK  
 F.A.S. 253 SEC. 68 BR-1  
 MARSHALL COUNTY  
 STA. 133+80.00 S.N. 062-0085

DESIGNED BY: A.G. DRAWN BY: T.C.S.  
 DATE: 05/02/2008 CHECKED BY: D.A.O.