


DATE: \_\_\_\_\_ BY: \_\_\_\_\_  
 SURVEYED: \_\_\_\_\_  
 PLOTTED: \_\_\_\_\_  
 CHECKED: \_\_\_\_\_  
 NO. \_\_\_\_\_

DATE: \_\_\_\_\_ BY: \_\_\_\_\_  
 SURVEYED: \_\_\_\_\_  
 PLOTTED: \_\_\_\_\_  
 CHECKED: \_\_\_\_\_  
 NO. \_\_\_\_\_

FILE NAME: ...DWG  
 FILE NAME: ...PLOT  
 FILE NAME: ...PLOT  
 FILE NAME: ...PLOT  
 FILE NAME: ...PLOT

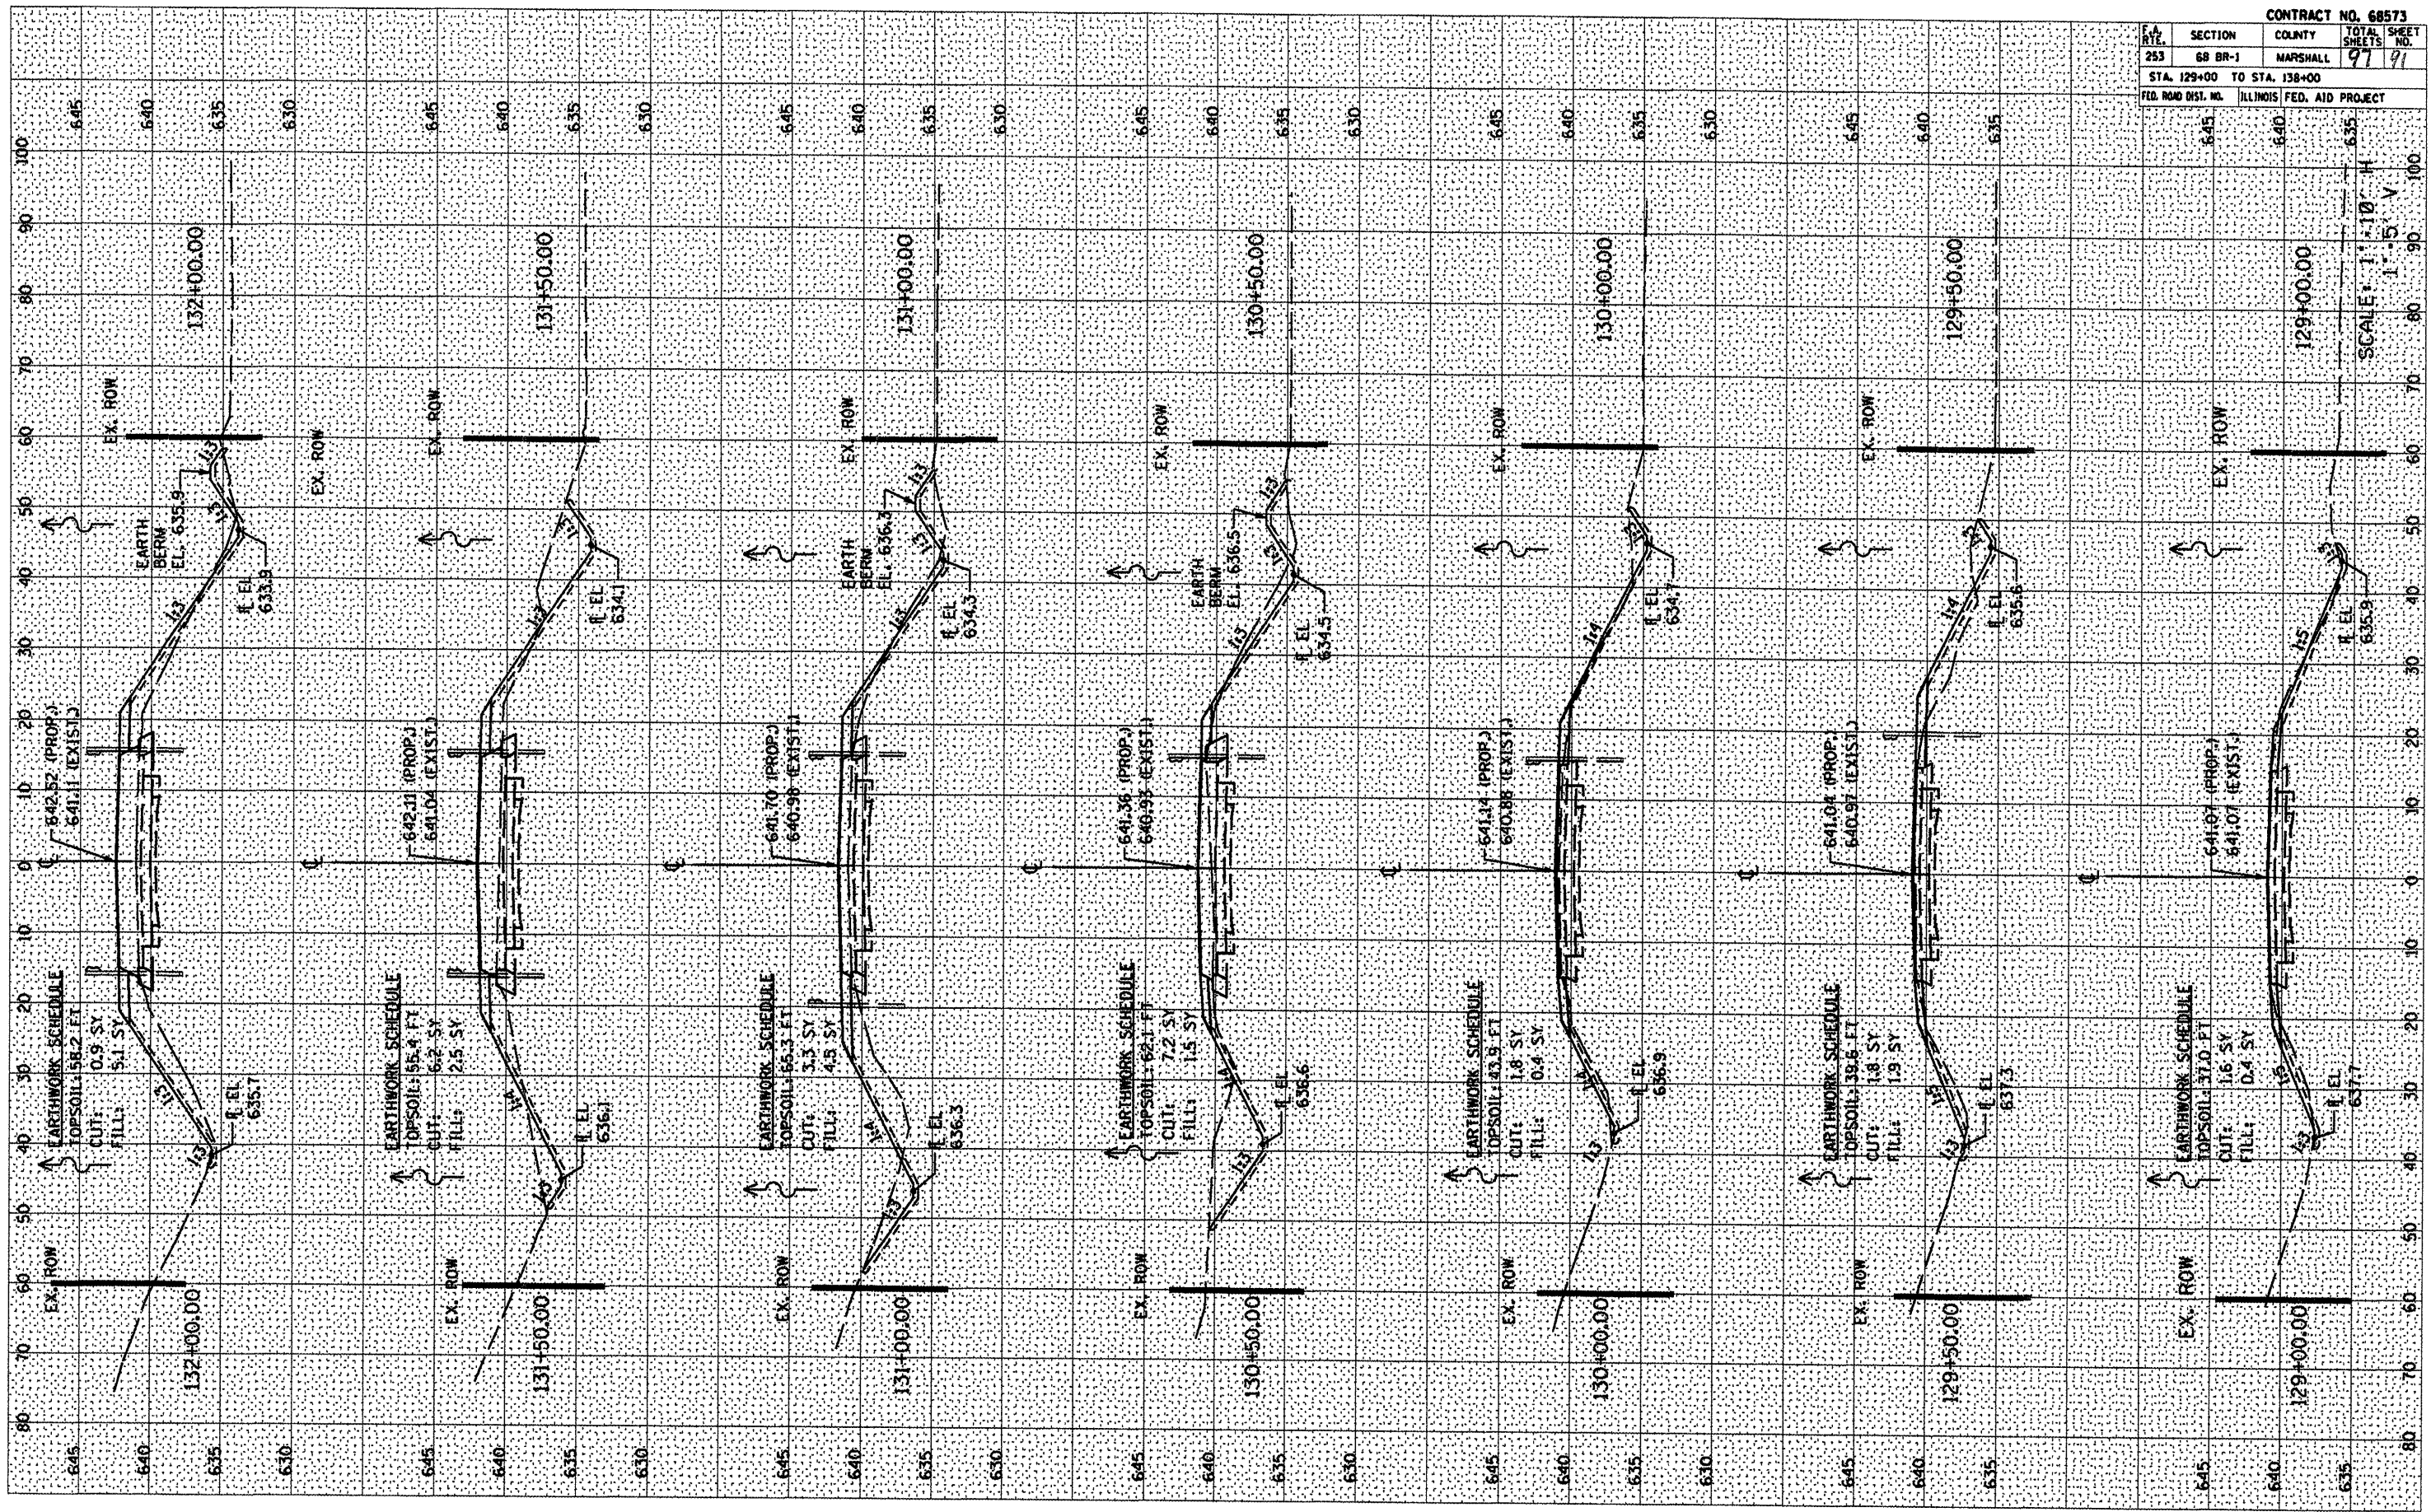

CONTRACT NO. 68573				
SECTION	COUNTY	TOTAL SHEETS	SHEET NO.	
253	68 BR-1	MARSHALL	97	91
STA. 129+00 TO STA. 138+00				
FED. ROAD DIST. NO. ILLINOIS FED. AID PROJECT				

SCALE: 1" = 10' H  
 1" = 5' V

STA. 129+00 TO STA. 132+00