


DATE	BY
PRINTED	SAVED
CHECKED	FILED
NOTED	AREAS
NO.	CHECKED

DATE	BY
PRINTED	SAVED
CHECKED	FILED
NOTED	AREAS
NO.	CHECKED

PLOT DATE: 4/30/08
 FILE NAME: RW253
 PLOT SCALE: 1/4"=1'-0"
 USER NAME: JGIBSON

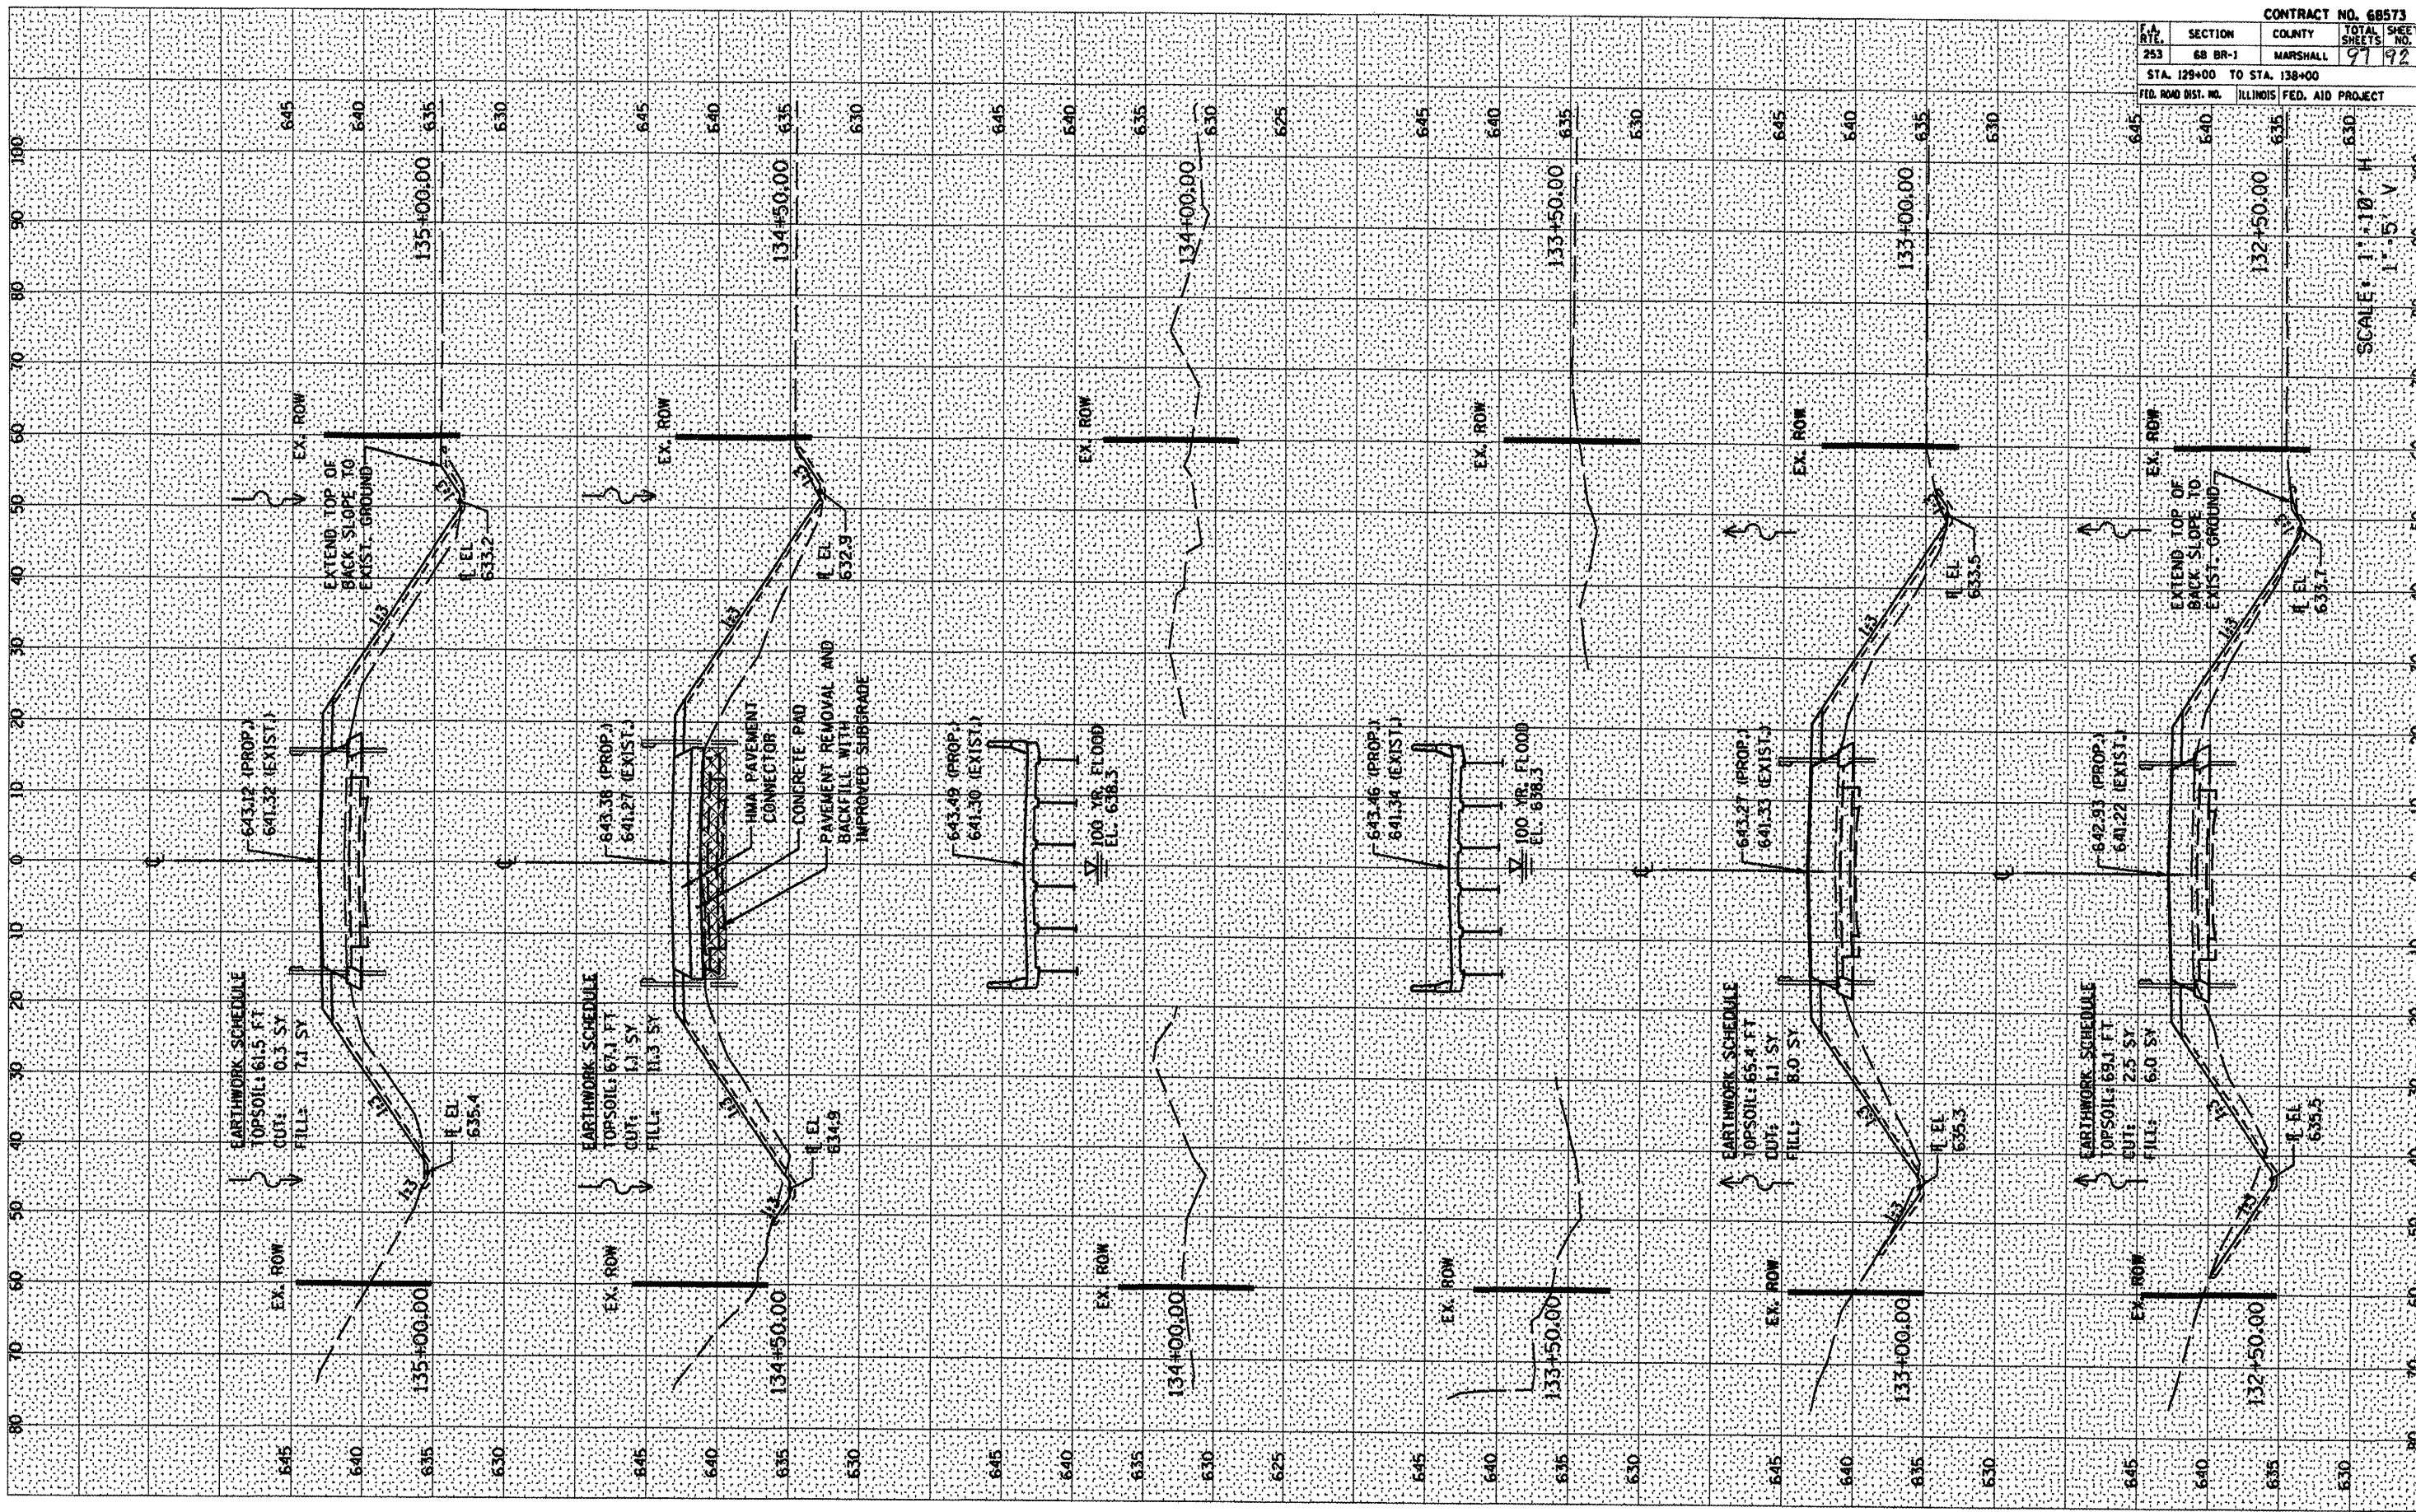

CONTRACT NO. 68573			
BY	SECTION	COUNTY	TOTAL SHEETS
253	68 BR-1	MARSHALL	97
STA. 129+00 TO STA. 138+00			92
FED. ROAD DIST. NO.	ILLINOIS FED. AID PROJECT		

STA. 132+50 TO STA. 135+00

SCALE: 1" = 10' H
1" = 5' V