


LOCATION #2 -FAP 315 (US 136) FROM FAP 804 (US 150) IN MCLEAN CO. EAST TO FAP 71 (IL-54)

(RURAL 2-LANE) MCLEAN COUNTY

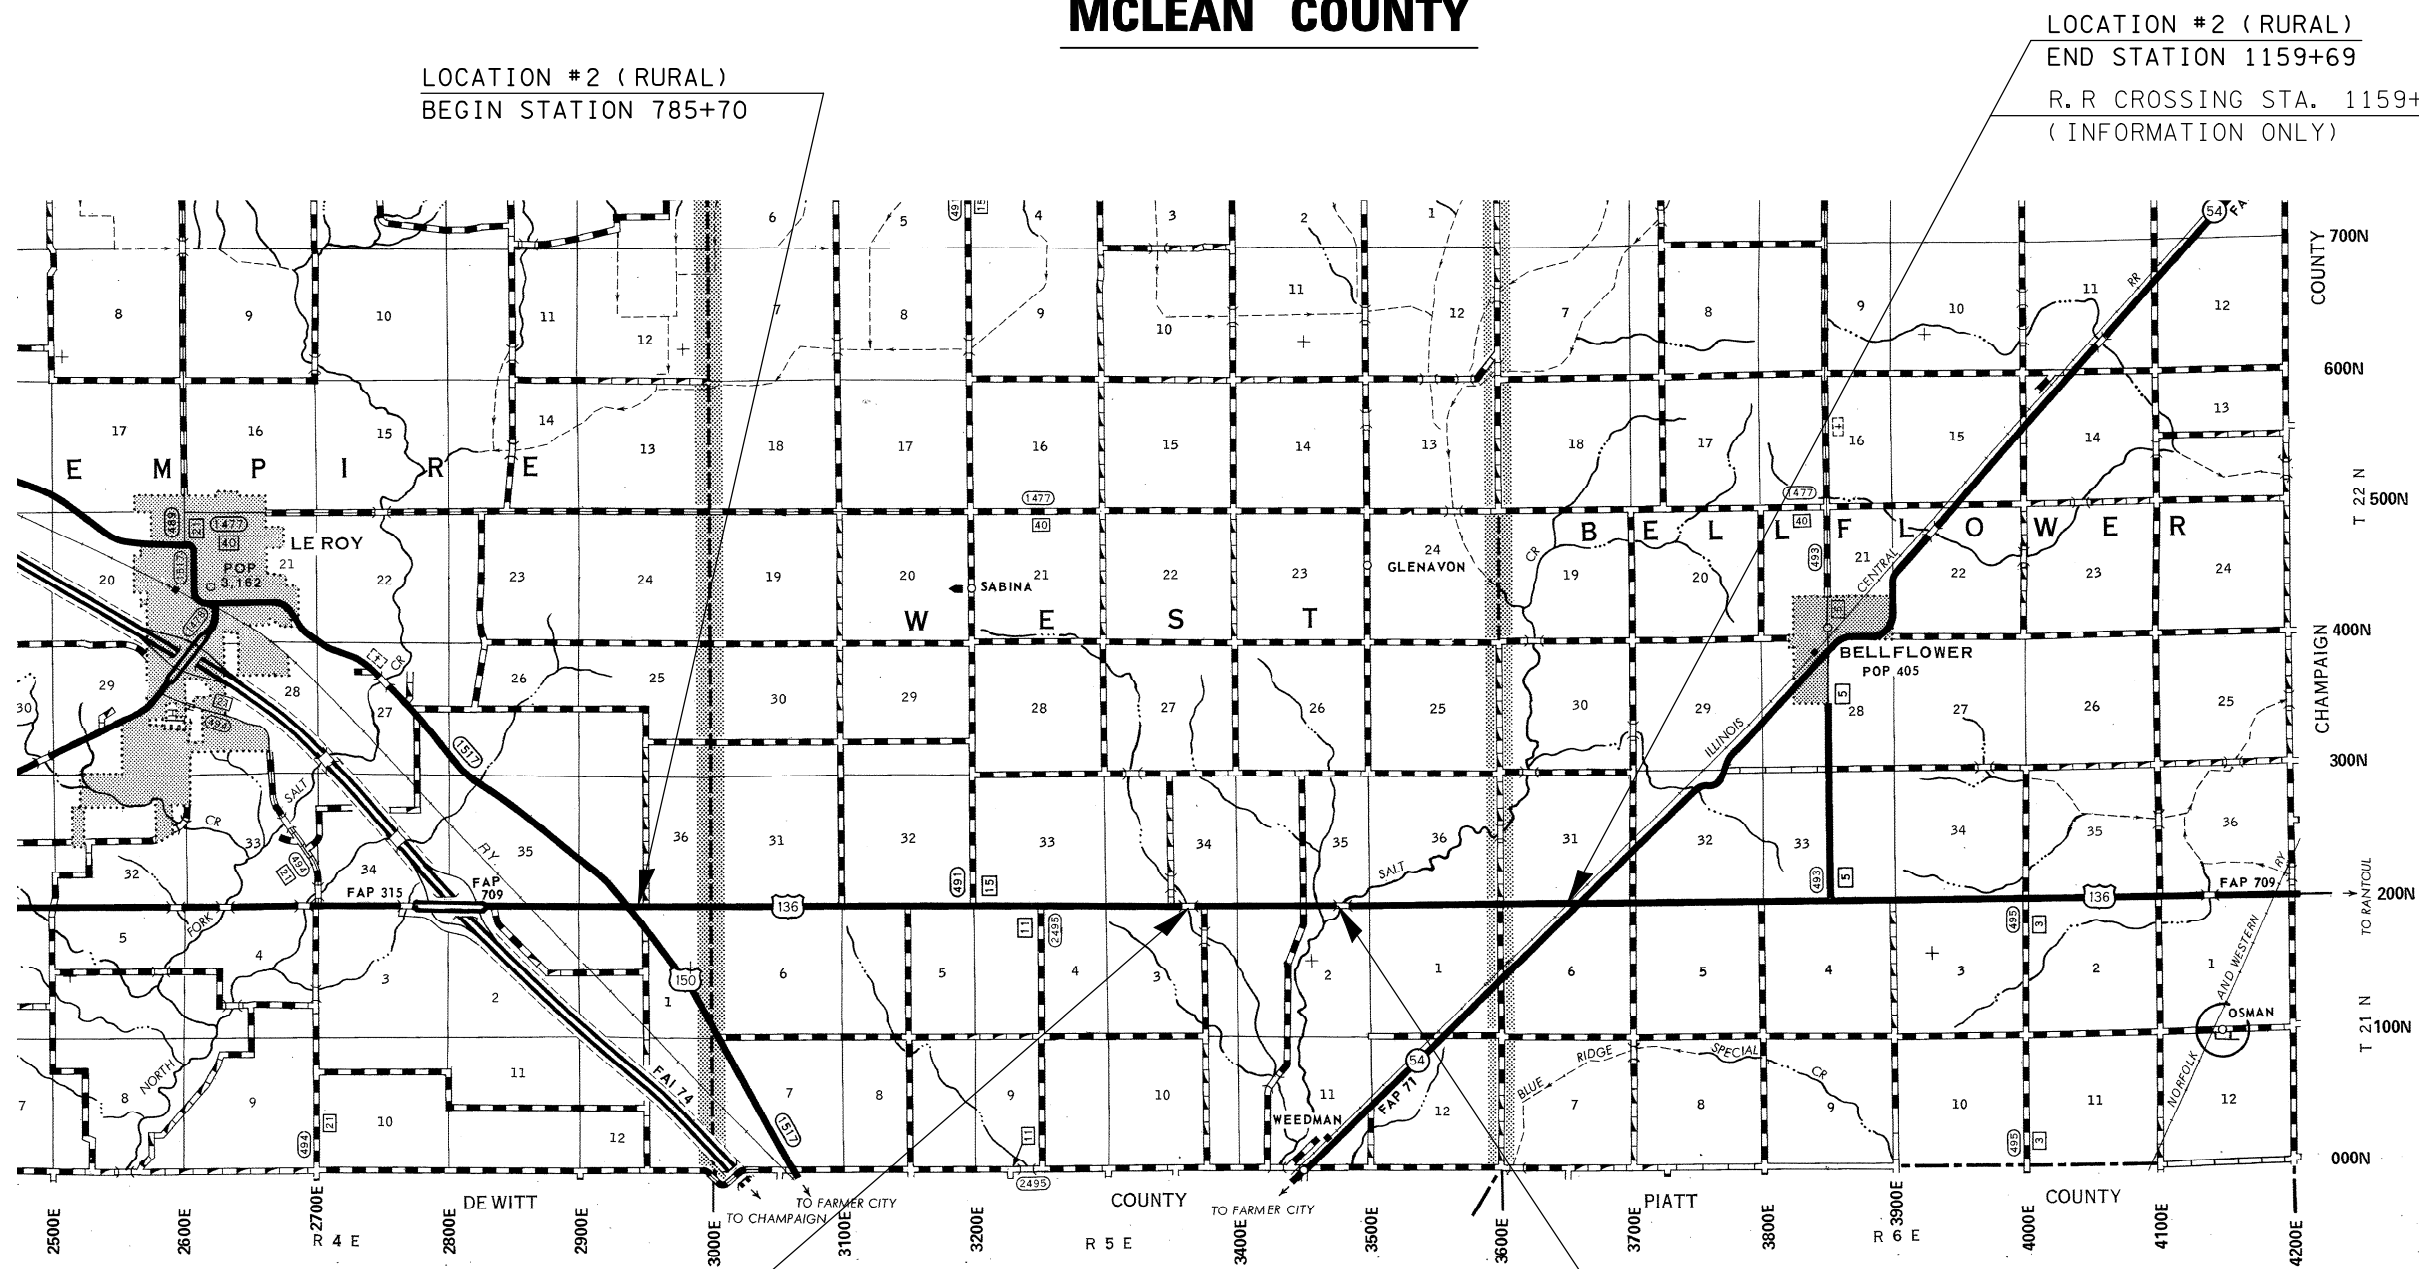

LOCATION #2 (RURAL)
BEGIN STATION 785+70

LOCATION #2 (RURAL)
END STATION 1159+69
R. R. CROSSING STA. 1159+69
(INFORMATION ONLY)

S.N. 057-0098
STA. 1006+29

BRIDGE OMISSION - S.N. 057-0218
STA. 1066+47.00 TO STA. 1068+42.00

TOTAL LENGTH OF LOCATION #2 = 37,399.0 FEET = 7.08 MILES
NET LENGTH OF LOCATION #2 = 37,204.0 FEET = 7.05 MILES

FILE NAME =	USER NAME = austinr1	DESIGNED - RLA	REVISED -	STATE OF ILLINOIS DEPARTMENT OF TRANSPORTATION	LOCATION MAPS	F.A. RTE.	SECTION	COUNTY	TOTAL SHEETS	SHEET NO.
ct:\projects\d570736\cad\sheets\d570736-sh1-plan.dgn		DRAWN - SAME	REVISED -			VAR.	D5 CRACK & JOINT SEAL 2009-1	MCLEAN	21	4
PLOT SCALE = 100.0000' / IN.		CHECKED - JMS	REVISED -							
PLOT DATE = 10/14/2008		DATE - 08/2008	REVISED -							
					SCALE : N/A	SHEET NO.	OF SHEETS	STA.	TO STA.	FED. ROAD DIST. NO.
										ILLINOIS FED. AID PROJECT
										CONTRACT NO. 70736