



EXISTING TYPICAL SECTION – FAP 693 (IL 9)

STATION TO STATION
 0+00.00 71+75.00
 78+75.00 373+81.00

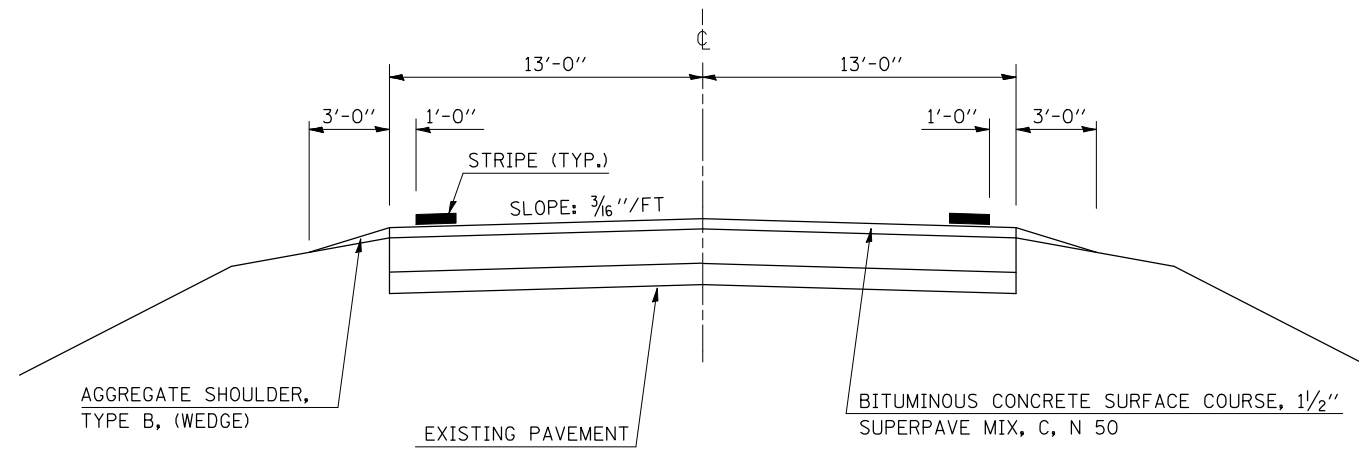

EXISTING TYPICAL SECTION – FAP 693 (IL 9)

STATION TO STATION
 71+75.00 78+75.00

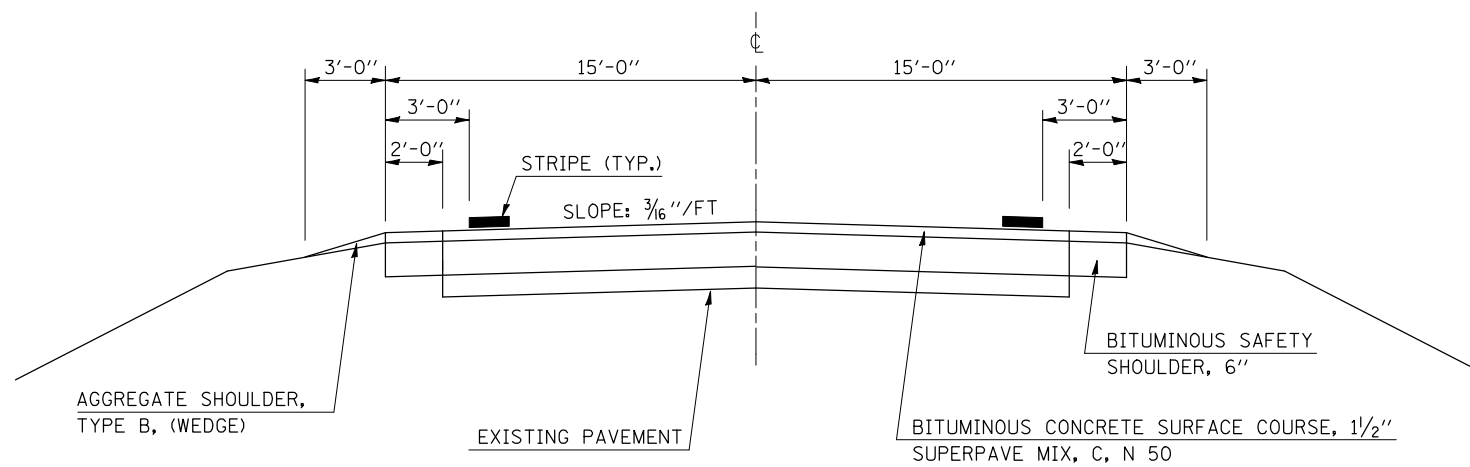

LOCATION #1

FILE NAME =	USER NAME = austinr1	DESIGNED - RLA	REVISED -
ct:\projects\d570736\cadsheets\d570736-sh-typical.dgn		DRAWN - RLA	REVISED -
		CHECKED - JMS	REVISED -
		DATE - 08-2008	REVISED -

**STATE OF ILLINOIS
 DEPARTMENT OF TRANSPORTATION**

EXISTING TYPICAL SECTIONS

SCALE: N/A SHEET NO. OF SHEETS STA. TO STA.

F.A. RTE.	SECTION	COUNTY	TOTAL SHEETS	SHEET NO.
VAR.	D5 CRACK & JOINT SEAL 2009-1	MCLEAN	21	11
FED. ROAD DIST. NO. ILLINOIS FED. AID PROJECT			CONTRACT NO. 70736	