


EXISTING TYPICAL SECTION – FAP 709 (US 136)


STATION TO STATION
785+70.00 786+56.00

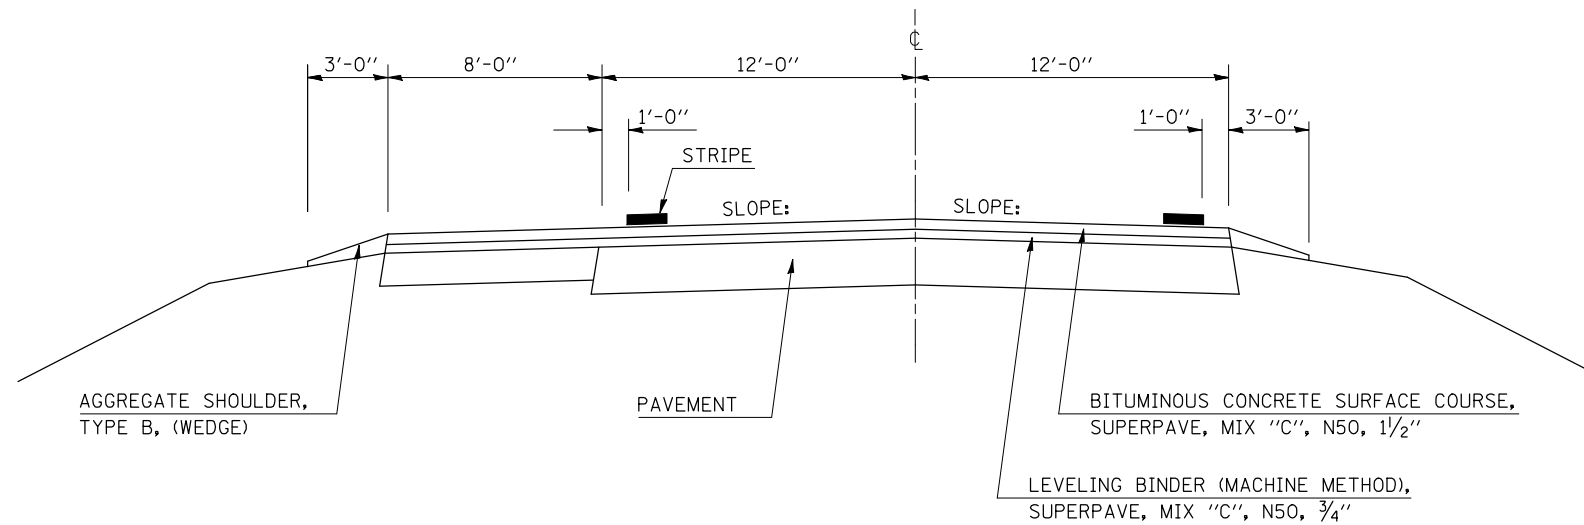

EXISTING TYPICAL SECTION – FAP 709 (US 136)

STATION TO STATION
786+56.00 1006+16.00
1031+42.00 1066+47.00
1068+42.00 1159+69.00
1006+16.00 1031+42.00

STRUCTURE OMISSION
STA. 1066+47.00 TO STA. 1068+42.00

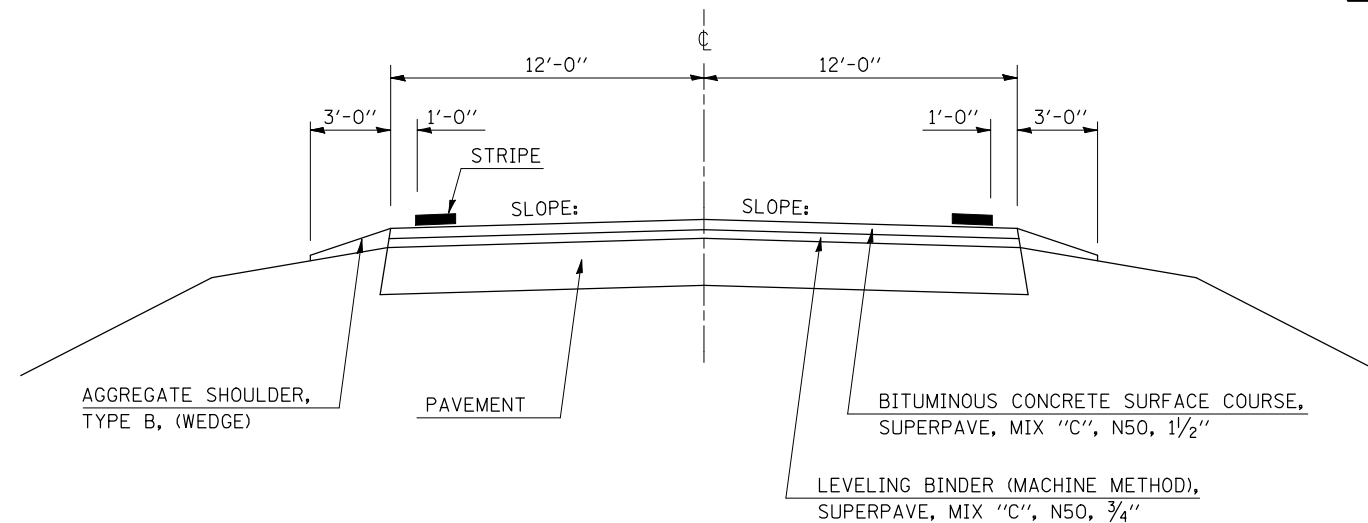

LOCATION #2

FILE NAME =	USER NAME = austinr1	DESIGNED - RLA	REVISED -	STATE OF ILLINOIS DEPARTMENT OF TRANSPORTATION	EXISTING TYPICAL SECTIONS			F.A. RTE.	SECTION	COUNTY	TOTAL SHEETS	SHEET NO.
ct\projects\d570736\cadsheets\d570736-sh-typical.dgn	DRAWN - RLA	REVISED -	VAR.					D5 CRACK & JOINT SEAL 2009-1	MCLEAN	21	12	
PLOT SCALE = 100.0000' / IN.	CHECKED - JMS	REVISED -	CONTRACT NO. 70736									
PLOT DATE = 10/14/2008	DATE - 08-2008	REVISED -	SCALE: N/A		SHEET NO.	OF SHEETS	STA.	TO STA.	FED. ROAD DIST. NO.	ILLINOIS FED. AID PROJECT		