


**LOCATION #2 – F.A.I. ROUTE 57 FROM 0.4 MILES S. OF SADOROUS RD. TO 1 MILE S. OF F.A.I. ROUTE 74
(RURAL 4-LANE)
CHAMPAIGN COUNTY**

LOCATION #2 (RURAL)
END STATION 545+00.00

STATION EQUATION:
STA. 373+56.20 (BK)
STA. 373+51.69 (AH)

STATION EQUATION:
STA. 526+64.06 (BK)
STA. 83+43.47 (AH)

LOCATION #2 (RURAL)
BEGIN STATION 350+00.00

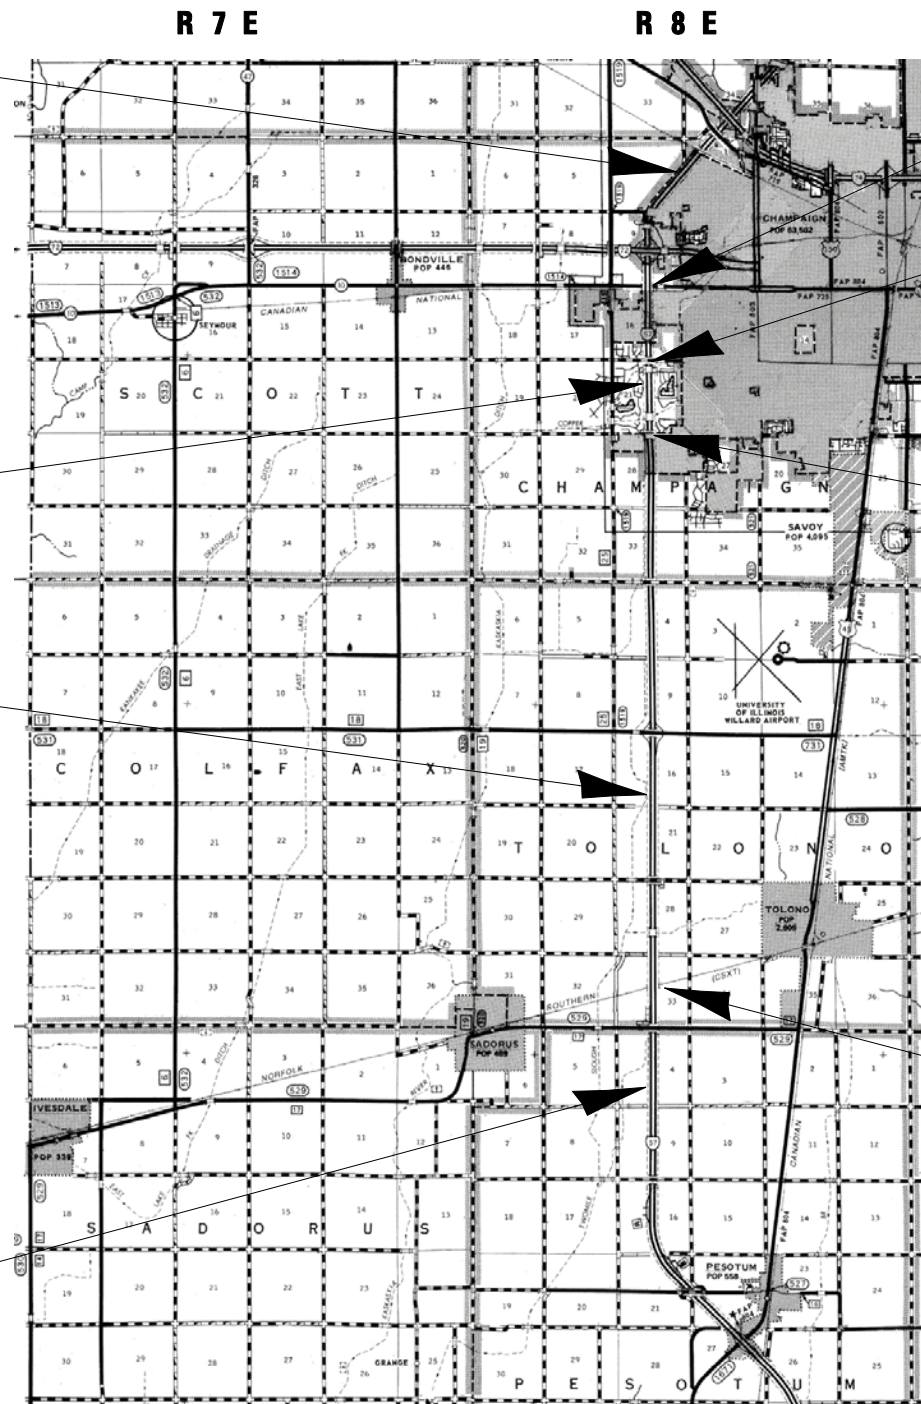


BRIDGE OMISSION SN #010-0009
STA. 456+43.07

BRIDGE OMISSION SN #010-0007 & 010-0008
STA. 400+32.00

BRIDGE OMISSION SN #010-0005 & 010-0006
STA. 362+47.00

BRIDGE OMISSION SN #010-0001 & 010-0002
STA. 397+59.97

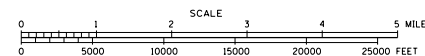

TOTAL LENGTH OF LOCATION #2 = 63,818.6 FEET = 12.09 MILES
NET LENGTH OF LOCATION #2 = 62,338.7 FEET = 11.81 MILES

* D5 CRACK & JOINT SEAL 2009-2
** CHAMPAIGN, DOUGLAS AND VERMILION

FILE NAME =	USER NAME = phillipsjr	DESIGNED - RLA	REVISED -
ci:\projects\d570737\cad\sheets\d570737-sh1-plan.dgn		DRAWN - RLA	REVISED -
	PLOT SCALE = 40.0000 ' / IN.	CHECKED - JMS	REVISED -
	PLOT DATE = 10/22/2008	DATE - 10/07/08	REVISED -

**STATE OF ILLINOIS
DEPARTMENT OF TRANSPORTATION**

LOCATION MAPS

SCALE: SHEET NO. OF SHEETS STA. TO STA.

F.A. RTE.	SECTION	COUNTY	TOTAL SHEETS	SHEET NO.
VAR.	*	**	42	4
			CONTRACT NO. 70737	
FED. ROAD DIST. NO.		ILLINOIS FED. AID PROJECT		