

LOCATION #4 – F.A.P. ROUTE 711 (US ROUTE 136) FROM IL RTE 49 TO IL RTE 1 (RURAL 2-LANE) VERMILION COUNTY

STATION EQUATION
 STA. 246+13.00A (BK) =
 STA. 0+00.00 (AH)

STATION EQUATION
 STA. 206+34.20 (BK) =
 STA. 209+32.50 (AH)

STATION EQUATION
 STA. 280+18.20 (BK) =
 STA. 280+00.00 (AH)

LOCATION #4 (RURAL)
 END STATION 615+79.00



LOCATION #4 (RURAL)
 BEGIN STATION 212+81.00

BRIDGE OMISSION SN #092-0156
 STA. 4+40.00 STA. 5+70.00

BRIDGE OMISSION SN #092-0063
 STA. 235+11.00 TO STA. 237+37.00

BRIDGE OMISSION SN #092-0064
 STA. 285+22.00 TO STA. 287+48.00

RAILROAD OMISSION
 STA. 490+13.00 TO STA. 490+25.00

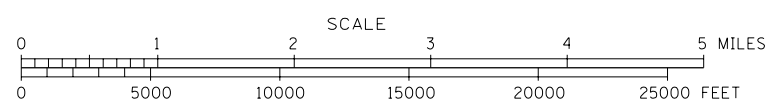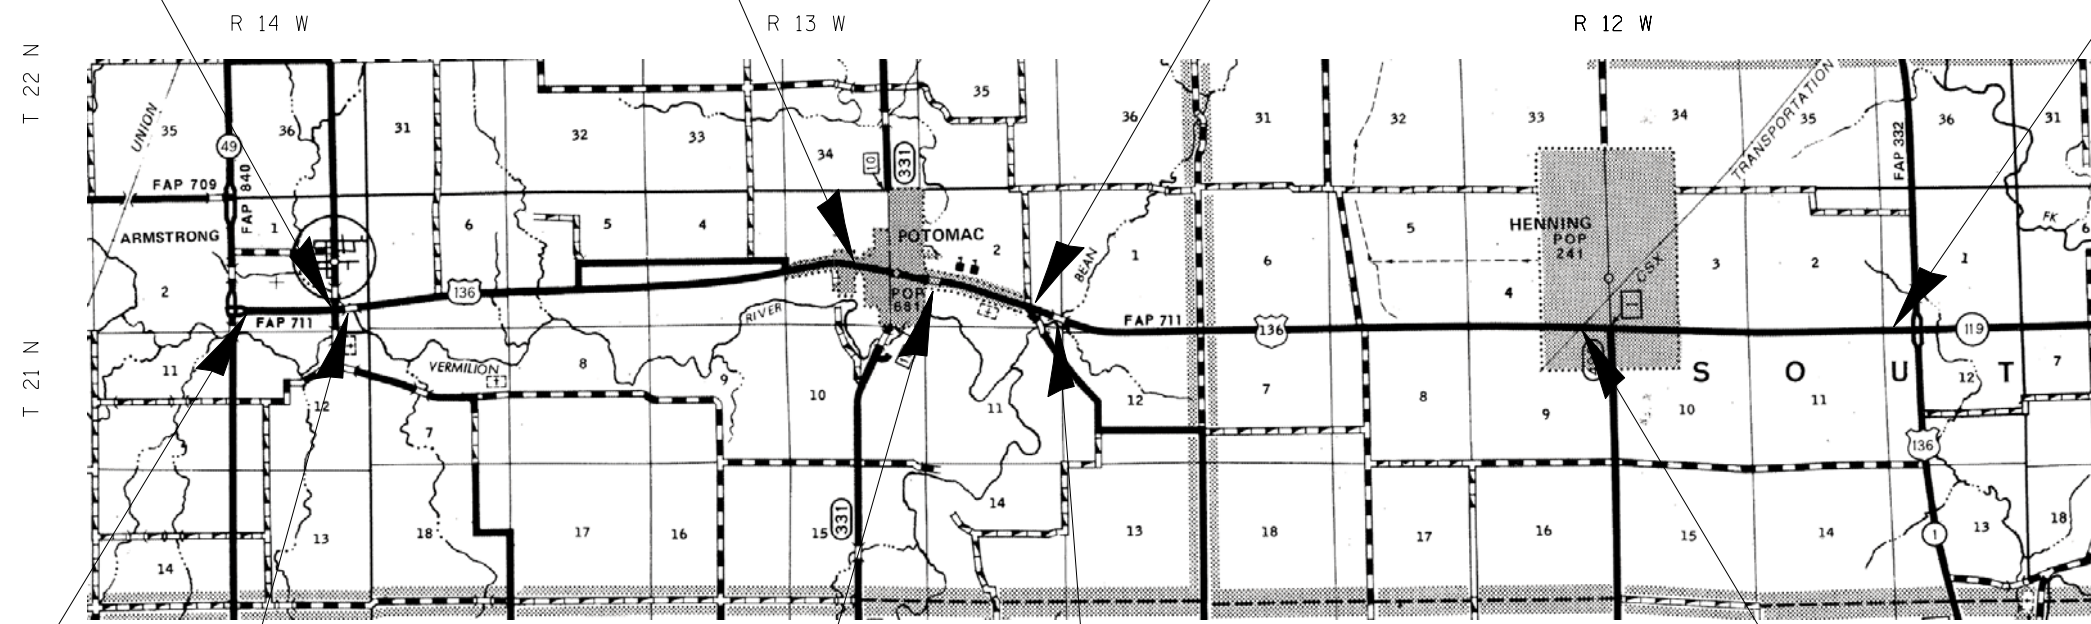

TOTAL LENGTH OF LOCATION #4 = 64,530.90 FEET = 12.24 MILES
NET LENGTH OF LOCATION #4 = 64,036.90 FEET = 12.13 MILES

* D5 CRACK & JOINT SEAL 2009-2
 ** CHAMPAIGN, DOUGLAS AND VERMILION

FILE NAME = c:\projects\d570737\cad\sheet\d570737-sh1-plan.dgn	USER NAME = phillipsjr	DESIGNED - RLA	REVISED -	STATE OF ILLINOIS DEPARTMENT OF TRANSPORTATION	LOCATION MAPS				F.A. RTE.	SECTION	COUNTY	TOTAL SHEETS	SHEET NO.		
		DRAWN - RLA	REVISED -		SCALE:	SHEET NO.	OF SHEETS	STA.	TO STA.	VAR.	*	**	42	6	
		CHECKED - JMS	REVISED -								CONTRACT NO. 70737				
		DATE - 10/07/08	REVISED -										FED. ROAD DIST. NO. ILLINOIS FED. AID PROJECT		