

# LOCATION #7 – F.A.P. ROUTE 709 (US 136) BETHANY PARK DR. IN RANTOUL TO GIFFORD & E. BRANCH SALT FORK RIVER (RURAL 2-LANE) CHAMPAIGN COUNTY

STATION EQUATION  
 STA. 139+97.40 (BK)  
 STA. 140+00.00 (AH)

STATION EQUATION  
 STA. 134+37.90 (BK)  
 STA. 134+40.40 (AH)

STATION EQUATION  
 STA. 190+00.00 (BK)  
 STA. 189+95.90 (AH)

STATION EQUATION  
 STA. 288+00.00 (BK)  
 STA. 288+11.51 (AH)


STATION EQUATION  
 STA. 310+11.80 (BK)  
 STA. 310+00.00 (AH)

STRUCTURE OMISSION  
 STA. 173+52.39 TO STA. 174+81.41


LOCATION #7 (RURAL)  
 BEGIN STATION 105+00.00

STATION EQUATION  
 STA. 109+97.00 (BK)  
 STA. 110+00.00 (AH)

STRUCTURE OMISSION  
 STA. 252+70.06 TO STA. 253+56.34

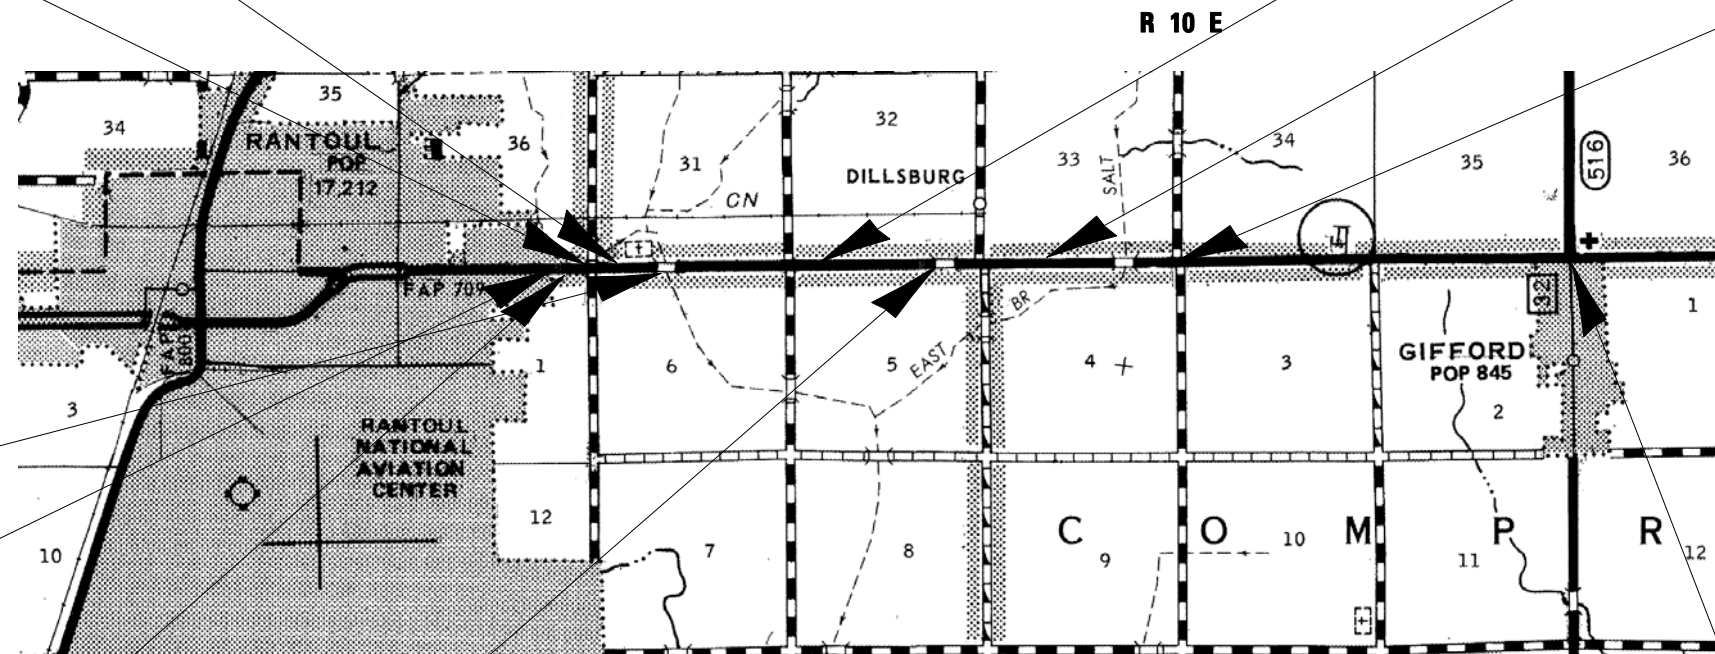

LOCATION #7 (RURAL)  
 END STATION 423+00.00

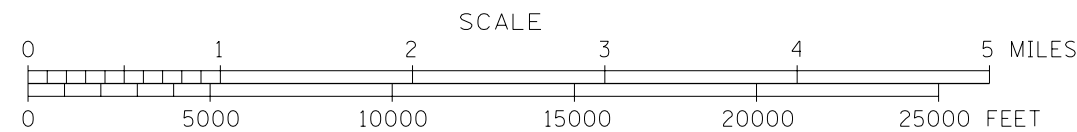

**TOTAL LENGTH OF LOCATION #7 = 31,796.29 FEET = 6.022 MILES**  
**NET LENGTH OF LOCATION #7 = 31,580.90 FEET = 5.980 MILES**

\* D5 CRACK & JOINT SEAL 2009-2  
 \*\* CHAMPAIGN, DOUGLAS AND VERMILION

FILE NAME =	USER NAME = phillipsjr	DESIGNED - RLA	REVISED -	<b>STATE OF ILLINOIS DEPARTMENT OF TRANSPORTATION</b>	<b>LOCATION MAPS</b>				F.A. RTE.	SECTION	COUNTY	TOTAL SHEETS	SHEET NO.
ci:\projects\d570737\cad\sheet\570737-sh1-plan.dgn		DRAWN - RLA	REVISED -		SCALE:	SHEET NO.	OF SHEETS	STA.	TO STA.	VAR.	**	42	9
	PLOT SCALE = 40.0000' / IN.	CHECKED - JMS	REVISED -		CONTRACT NO. 70737								
	PLOT DATE = 10/22/2008	DATE - 10/07/08	REVISED -		FED. ROAD DIST. NO. ILLINOIS FED. AID PROJECT								