


EXISTING TYPICAL SECTION

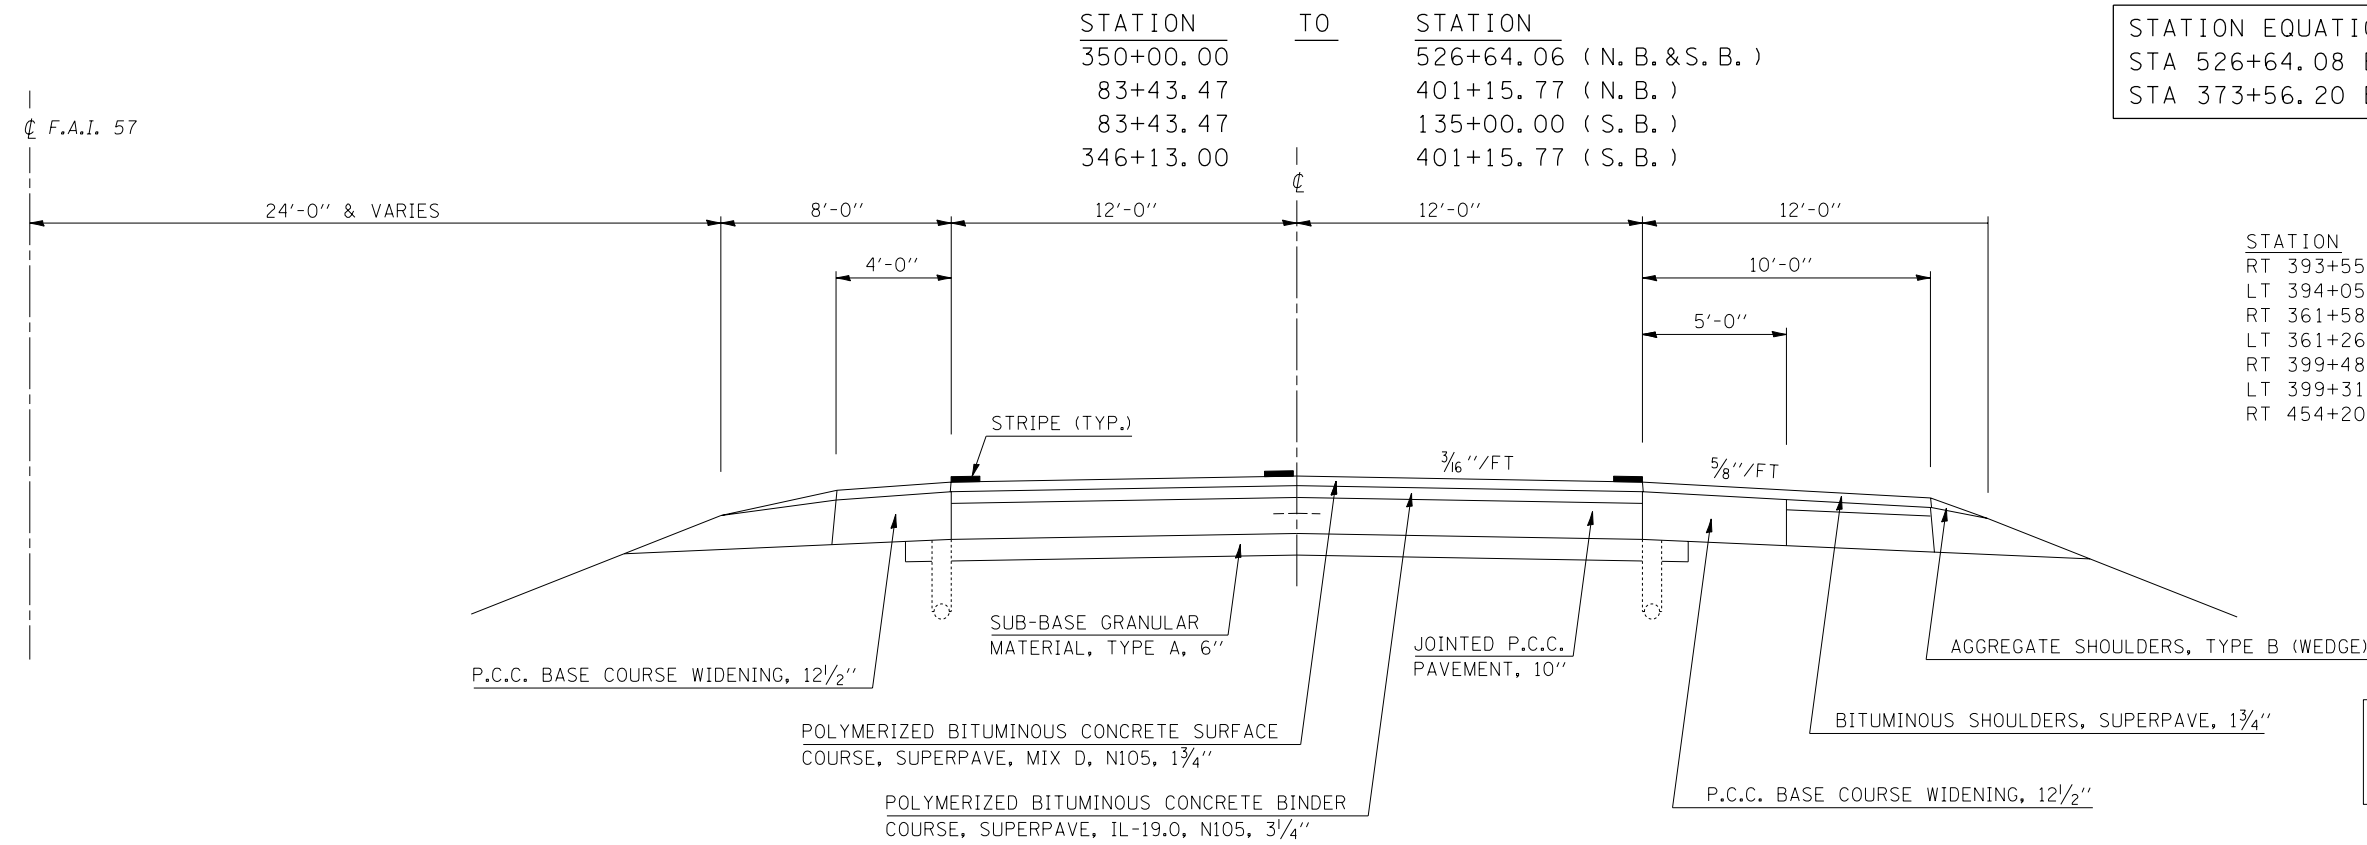


STATION EQUATIONS:
 STA 526+64.08 BK = STA 83+45.47 AH
 STA 373+56.20 BK = STA 373+51.69 AH

OMISSIONS

STATION	TO	STATION
RT 393+55.82		RT 400+94.02
LT 394+05.05		LT 400+94.02
RT 361+58.66		RT 363+67.37
LT 361+26.63		LT 363+35.34
RT 399+48.48		RT 401+32.88
LT 399+31.38		LT 401+15.77
RT 454+20.95		RT 457+24.59

LOCATION #2

EXISTING TYPICAL SECTION

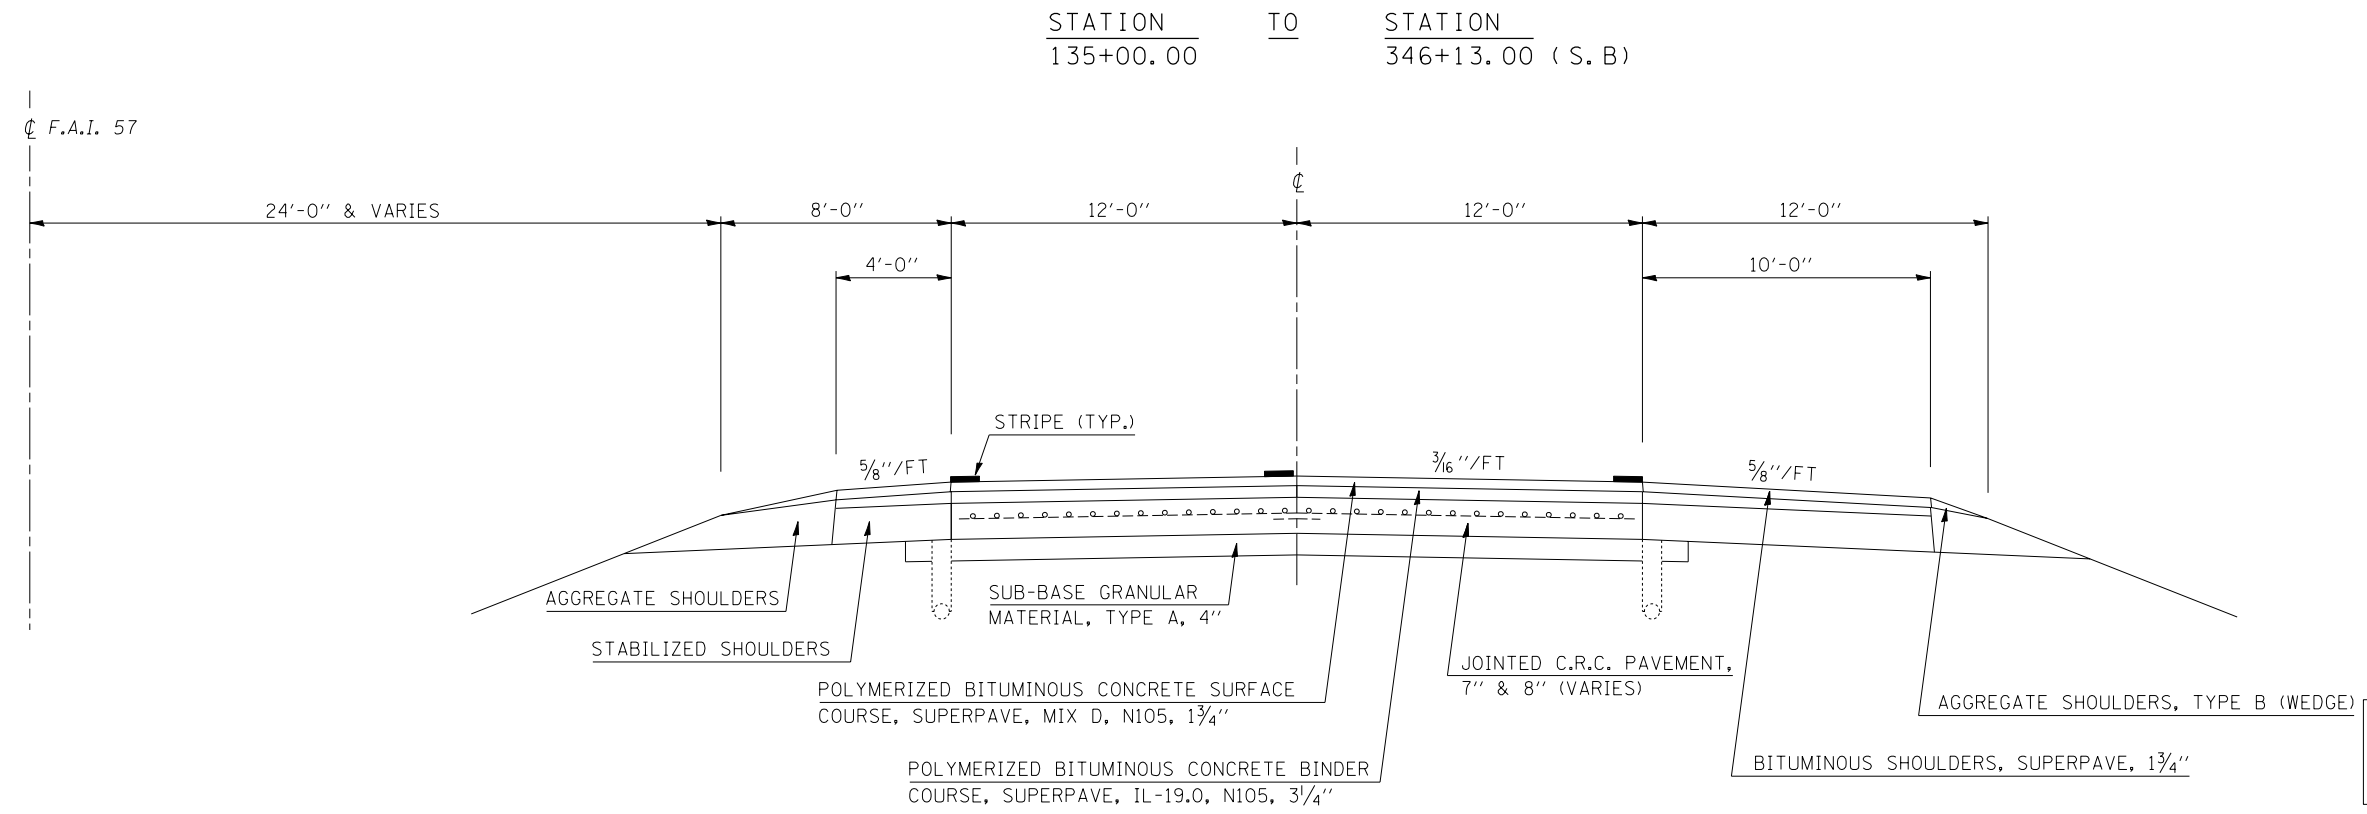

LOCATION #2

* D5 CRACK & JOINT SEAL 2009-2
 ** CHAMPAIGN, DOUGLAS AND VERMILION

FILE NAME =	USER NAME = phillipsjr	DESIGNED - RLA	REVISED -
ci:\projects\d570737\cadsheets\d570737-sh-typical.dgn		DRAWN - RLA	REVISED -
		CHECKED - JMS	REVISED -
		DATE - 10/07/08	REVISED -

**STATE OF ILLINOIS
 DEPARTMENT OF TRANSPORTATION**

EXISTING TYPICAL SECTIONS (LOCATION #2)				
SCALE:	SHEET NO.	OF	SHEETS	STA. TO STA.

F.A. RTE.	SECTION	COUNTY	TOTAL SHEETS	SHEET NO.
VAR.	*	**	42	15
CONTRACT NO. 70737				
FED. ROAD DIST. NO. ILLINOIS FED. AID PROJECT				