



EXISTING TYPICAL SECTION

STATION TO STATION
122+55.70 126+79.43

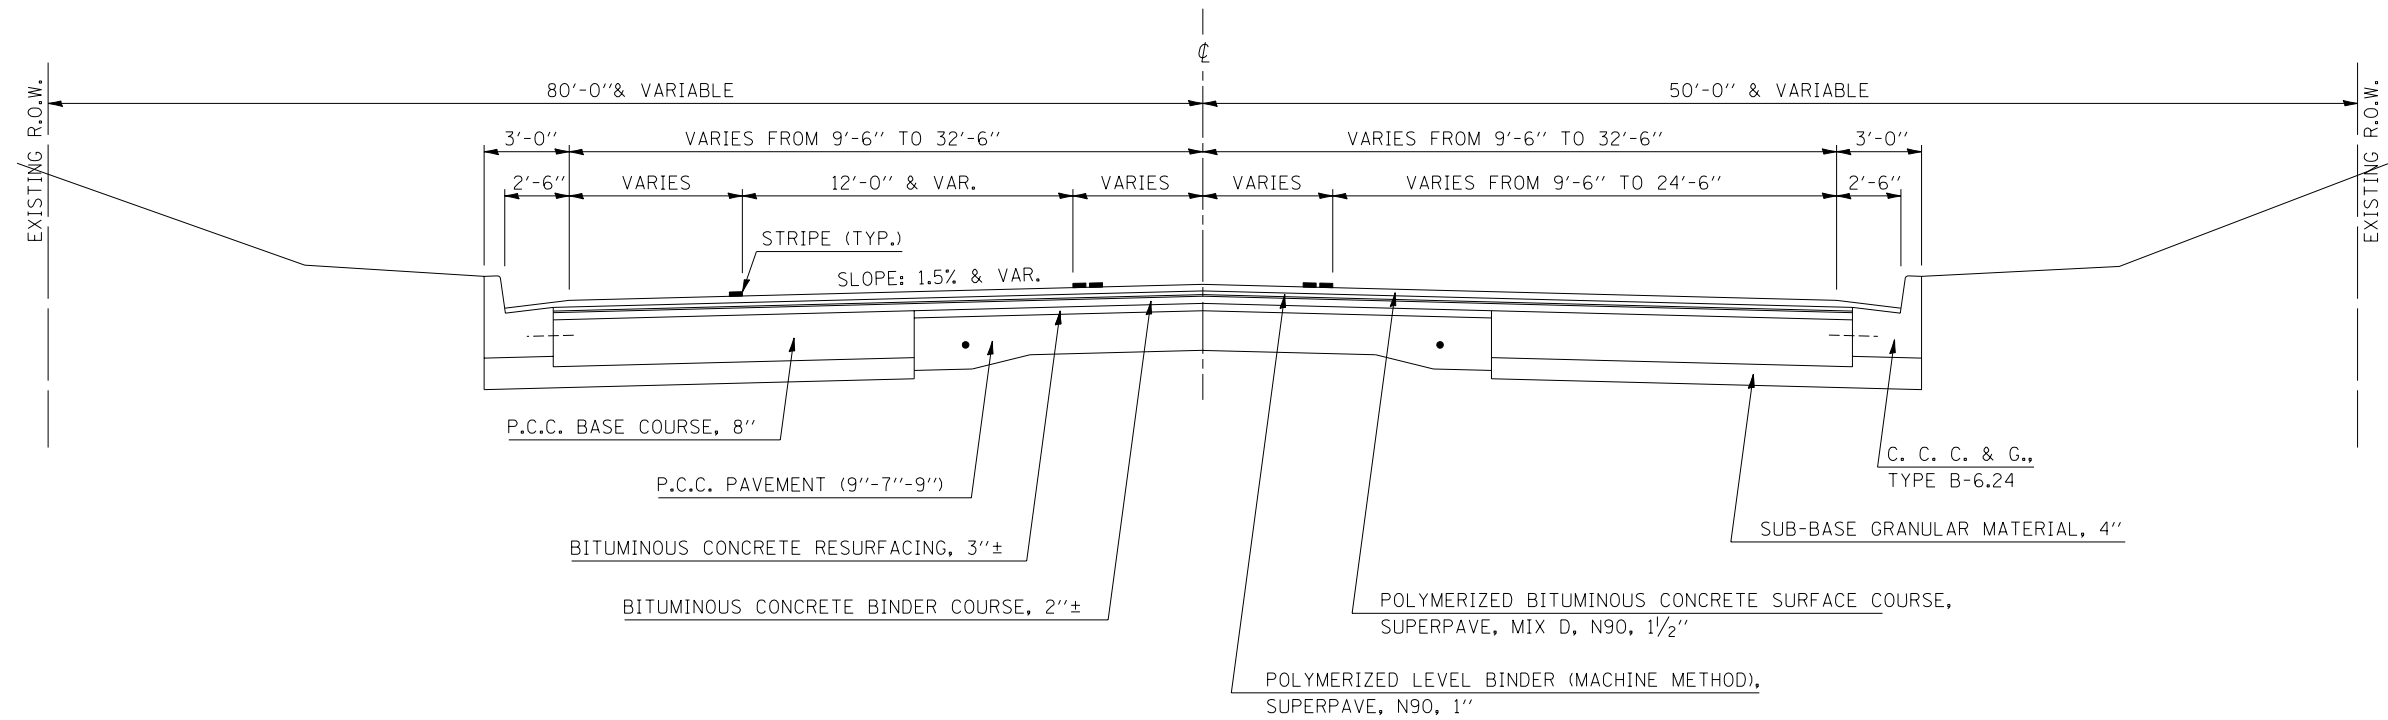

EXISTING TYPICAL SECTION

STATION TO STATION
126+79.43 133+71.32

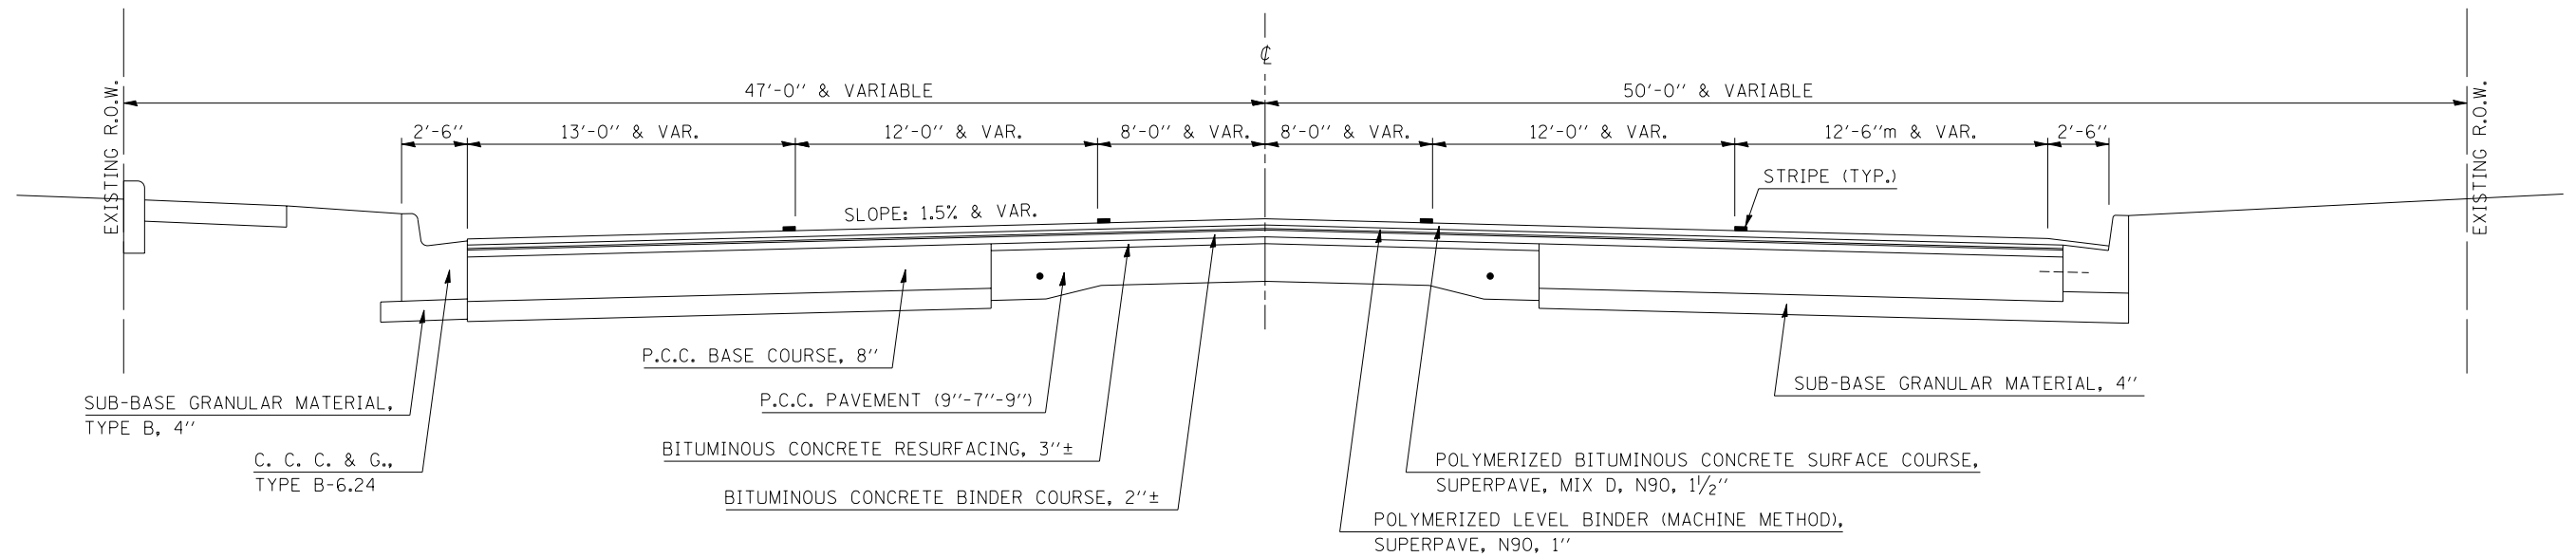

LOCATION #3

* D5 CRACK & JOINT SEAL 2009-2
** CHAMPAIGN, DOUGLAS AND VERMILION

FILE NAME =	USER NAME = phillipsjr	DESIGNED - RLA	REVISED -
ci:\projects\d570737\cadsheets\d570737-sh-typical.dgn		DRAWN - RLA	REVISED -
PLOT SCALE = 40.0000' / IN.		CHECKED - JMS	REVISED -
PLOT DATE = 10/22/2008		DATE - 10/07/08	REVISED -

**STATE OF ILLINOIS
DEPARTMENT OF TRANSPORTATION**

EXISTING TYPICAL SECTIONS (LOCATION #3)				
SCALE:	SHEET NO.	OF SHEETS	STA.	TO STA.

F.A. RTE.	SECTION	COUNTY	TOTAL SHEETS	SHEET NO.
VAR.	*	**	42	17
CONTRACT NO. 70737				
FED. ROAD DIST. NO. ILLINOIS FED. AID PROJECT				