



EXISTING TYPICAL SECTION

STATION TO STATION
177+58.02 181+78.12

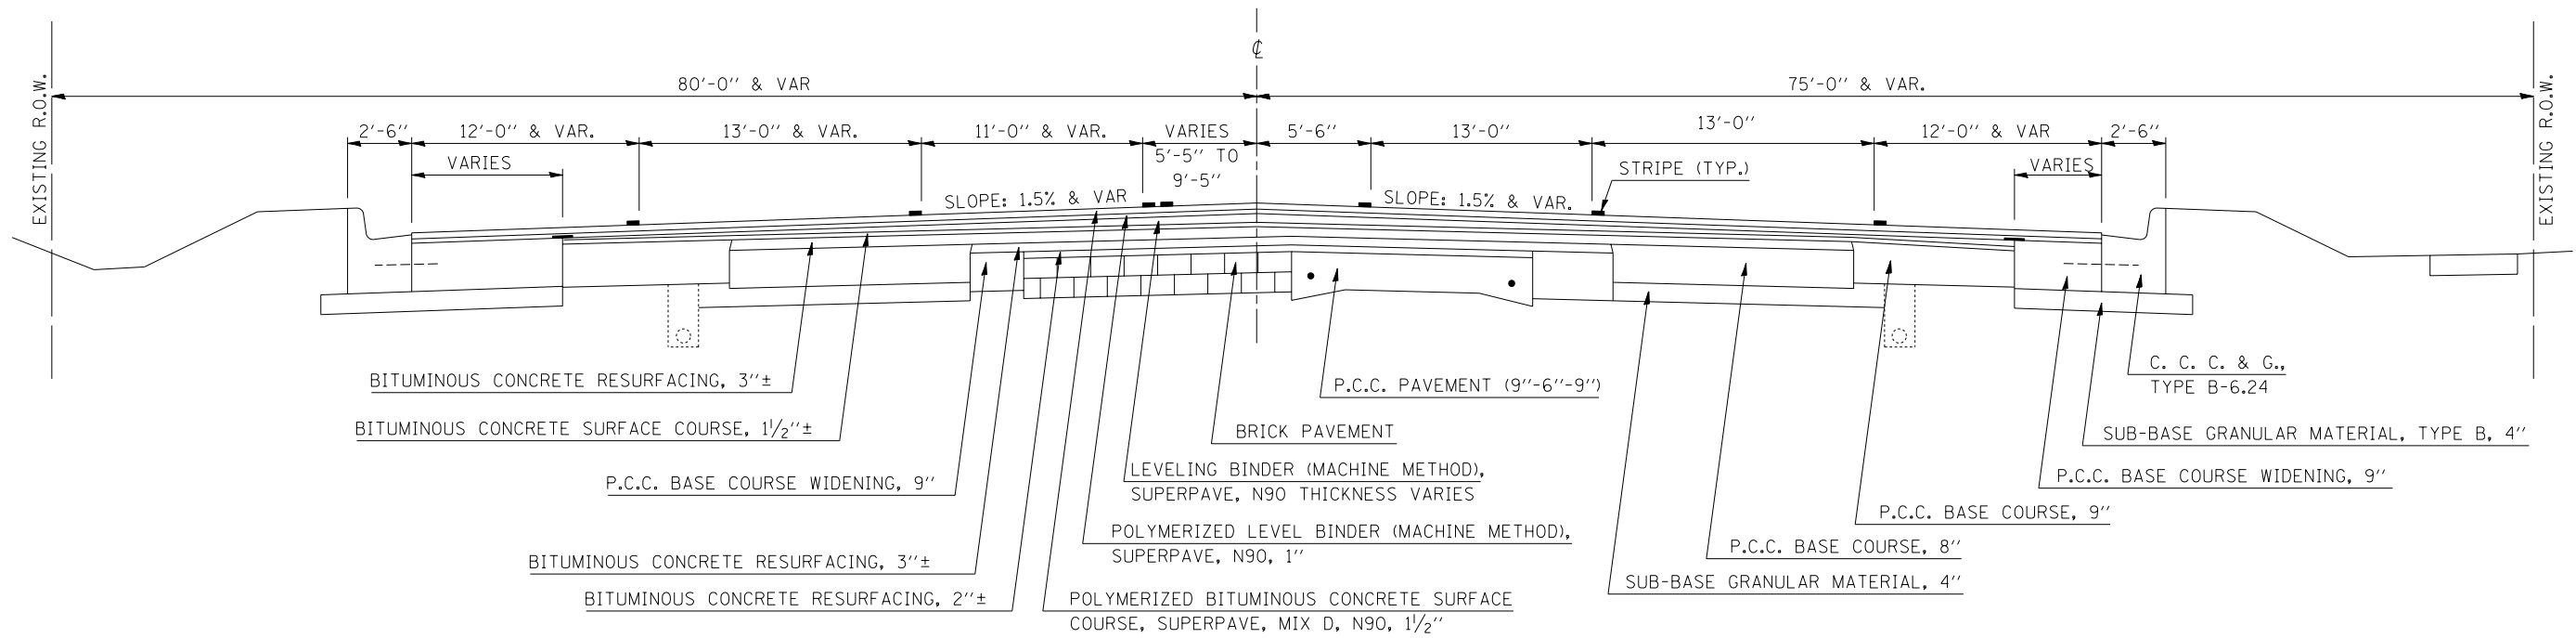

EXISTING TYPICAL SECTION

STATION TO STATION
181+78.12 184+73.68

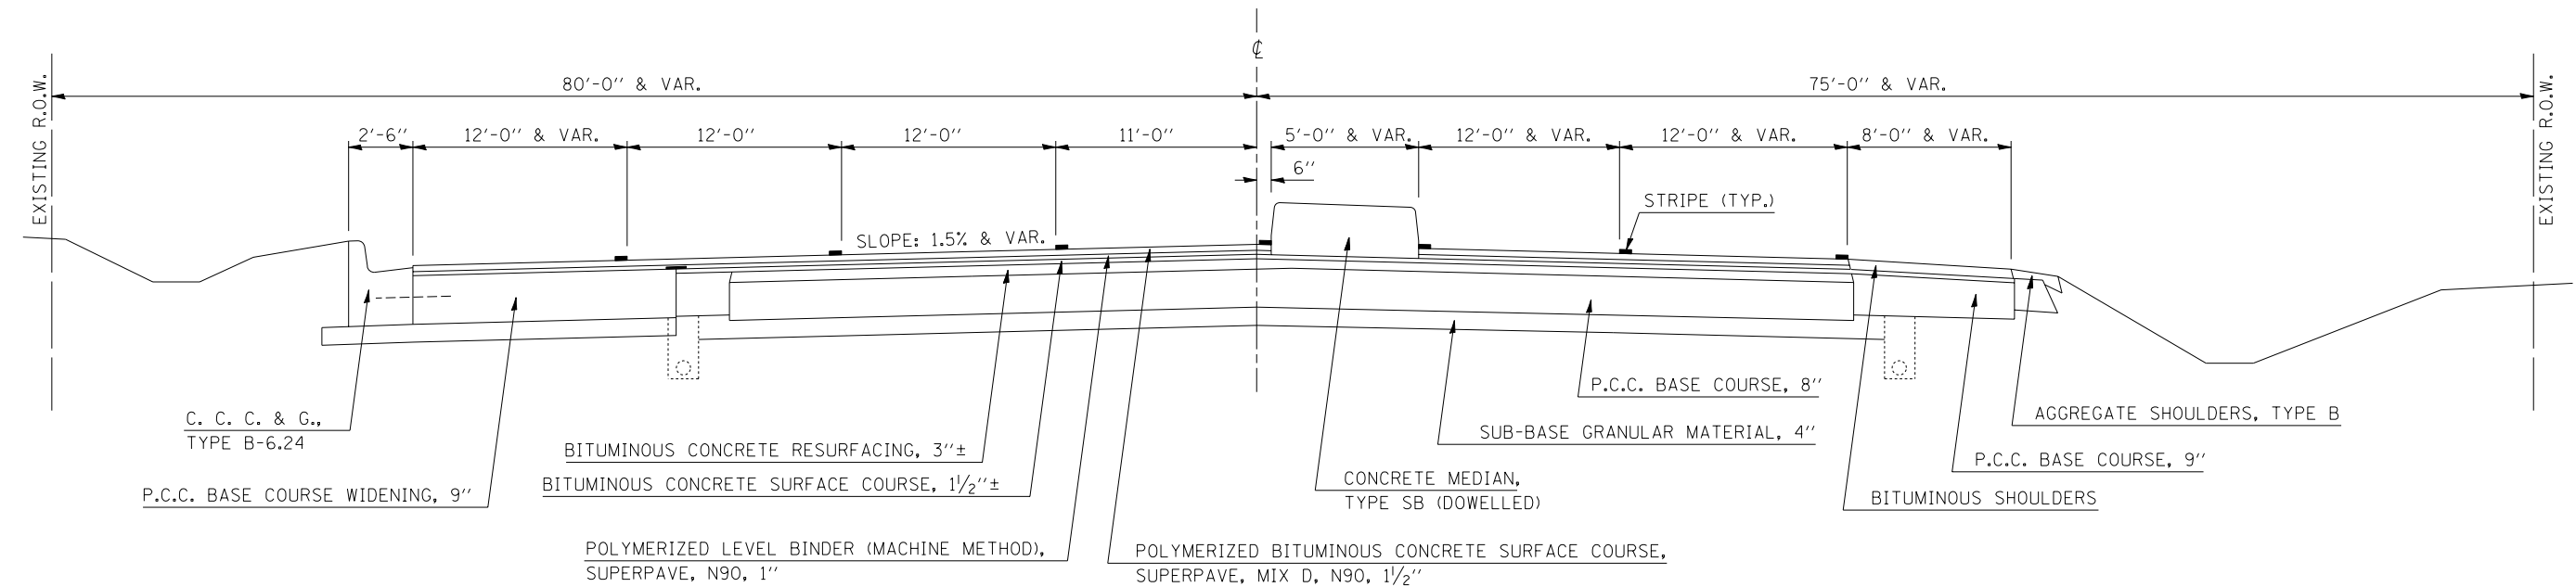

LOCATION #3

* D5 CRACK & JOINT SEAL 2009-2
** CHAMPAIGN, DOUGLAS AND VERMILION

| | | | |
|--|------------------------|-----------------|-----------|
| FILE NAME = | USER NAME = phillipsjr | DESIGNED - RLA | REVISED - |
| ci:\projects\d570737\cad\sheet\d570737-sh1-typical.dgn | | DRAWN - RLA | REVISED - |
| | | CHECKED - JMS | REVISED - |
| | | DATE - 10/07/08 | REVISED - |

**STATE OF ILLINOIS
DEPARTMENT OF TRANSPORTATION**

| | | | |
|--|-----------|-----------|--------------|
| EXISTING TYPICAL SECTIONS (LOCATION #3) | | | |
| SCALE: | SHEET NO. | OF SHEETS | STA. TO STA. |

| | | | | |
|---|---------|--------|--------------|-----------|
| F.A. RTE. | SECTION | COUNTY | TOTAL SHEETS | SHEET NO. |
| VAR. | * | ** | 42 | 19 |
| CONTRACT NO. 70737 | | | | |
| FED. ROAD DIST. NO. ILLINOIS FED. AID PROJECT | | | | |