



# EXISTING TYPICAL SECTION

STATION 184+73.68 TO STATION 190+26.75

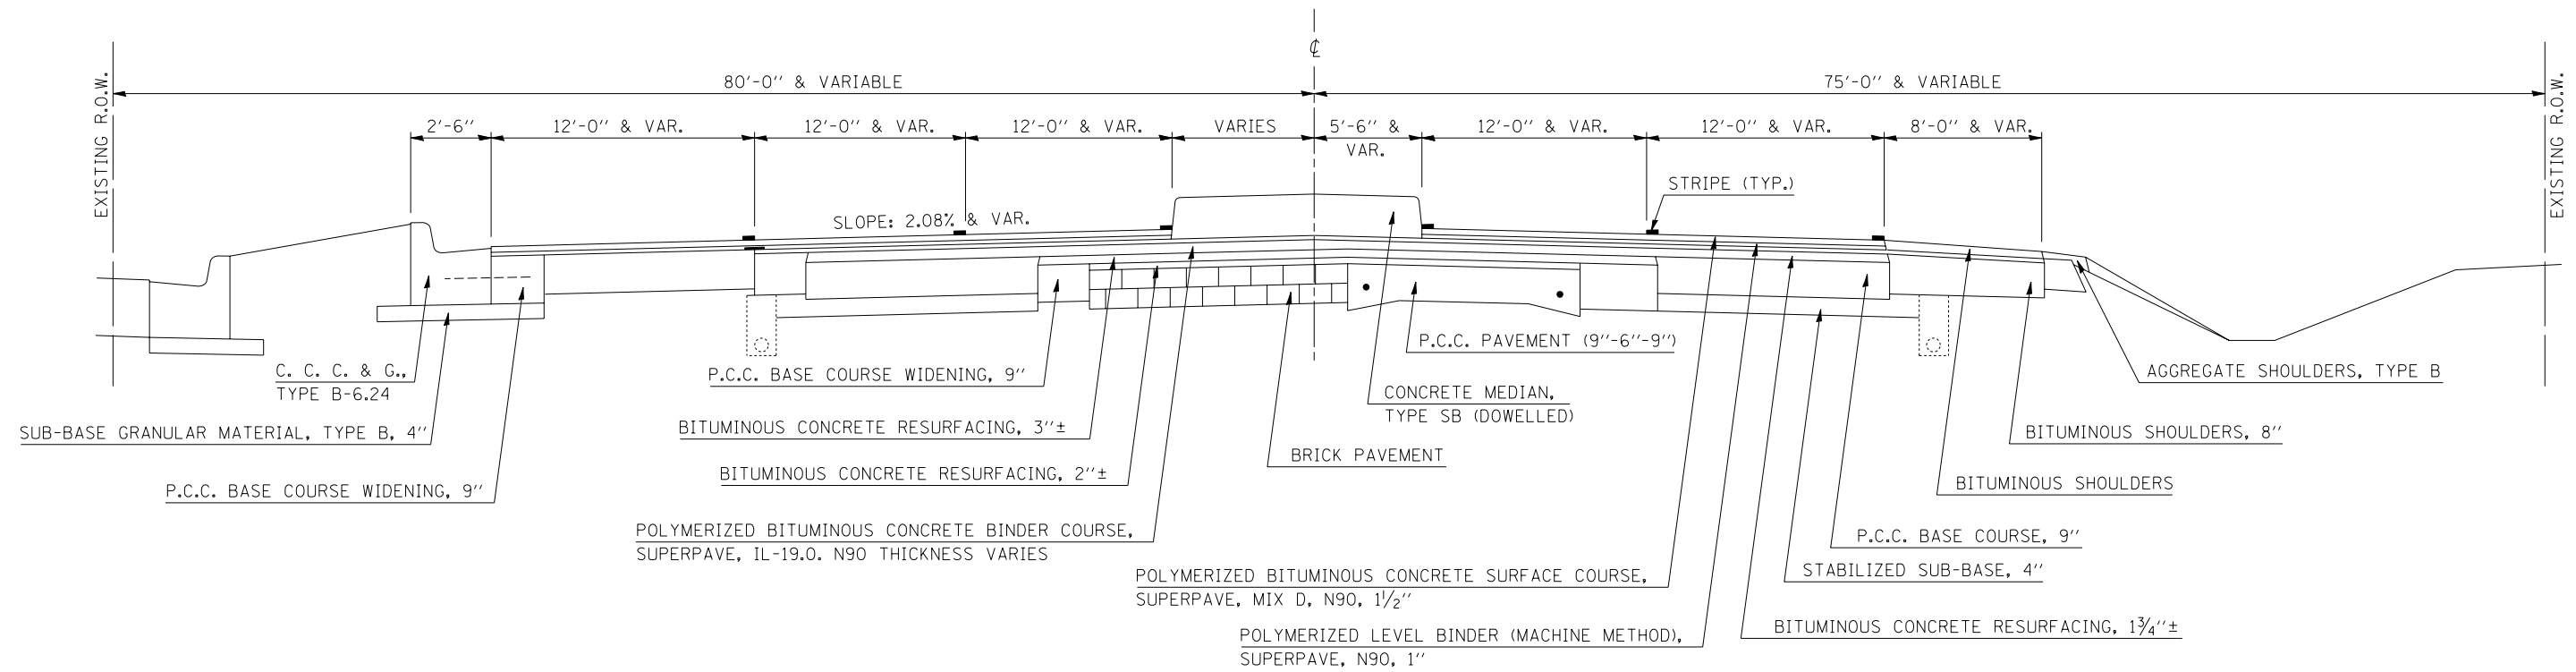

# EXISTING TYPICAL SECTION

STATION 190+26.75 TO STATION 217+05.71

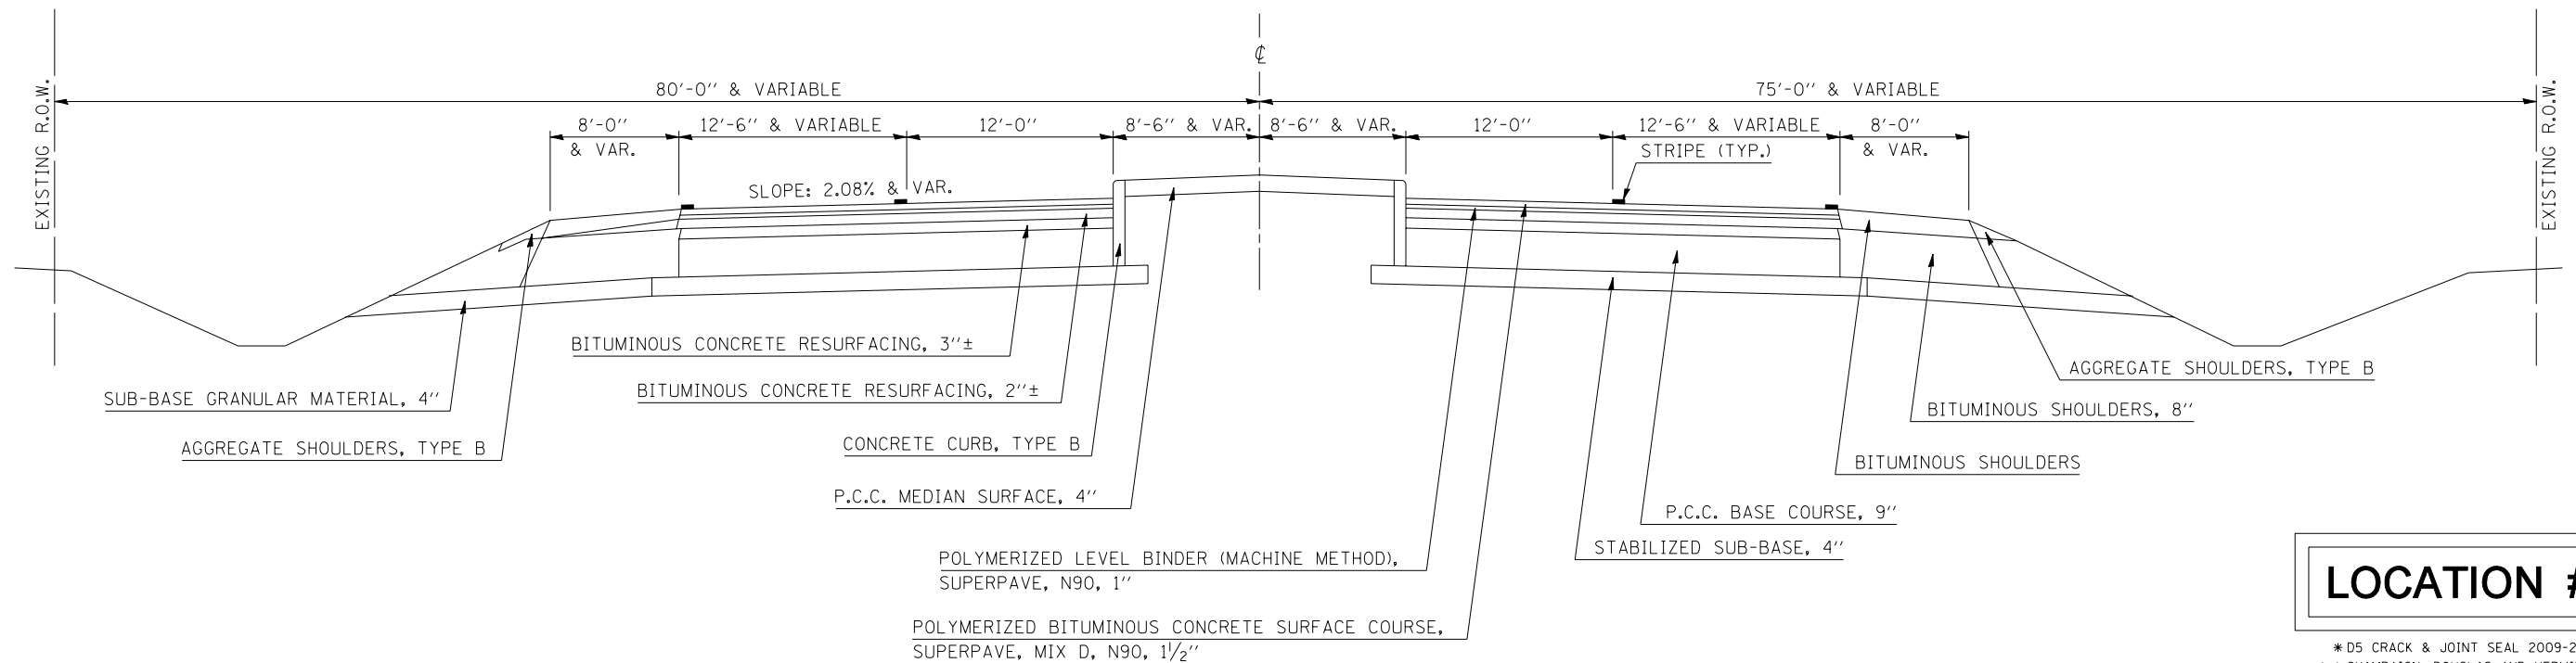

**LOCATION #3**

\* D5 CRACK & JOINT SEAL 2009-2  
\*\* CHAMPAIGN, DOUGLAS AND VERMILION

FILE NAME =	USER NAME = phillipsjr	DESIGNED - RLA	REVISED -
ci:\projects\d570737\cad\sheet\d570737-sh1-typic01.dgn		DRAWN - RLA	REVISED -
		CHECKED - JMS	REVISED -
		DATE - 10/07/08	REVISED -

**STATE OF ILLINOIS  
DEPARTMENT OF TRANSPORTATION**

<b>EXISTING TYPICAL SECTIONS (LOCATION #3)</b>			
SCALE:	SHEET NO.	OF SHEETS	STA. TO STA.

F.A. RTE.	SECTION	COUNTY	TOTAL SHEETS	SHEET NO.
VAR.	*	**	42	20
CONTRACT NO. 70737				
FED. ROAD DIST. NO. ILLINOIS FED. AID PROJECT				