


EXISTING TYPICAL SECTION


BRIDGE OMISSION
STA 24+524.860 TO STA 24+596.435

STATION	TO	STATION
277+24.98		320+74.01
325+23.91		406+57.78
411+76.42		416+68.09
419+02.92		440+99.01

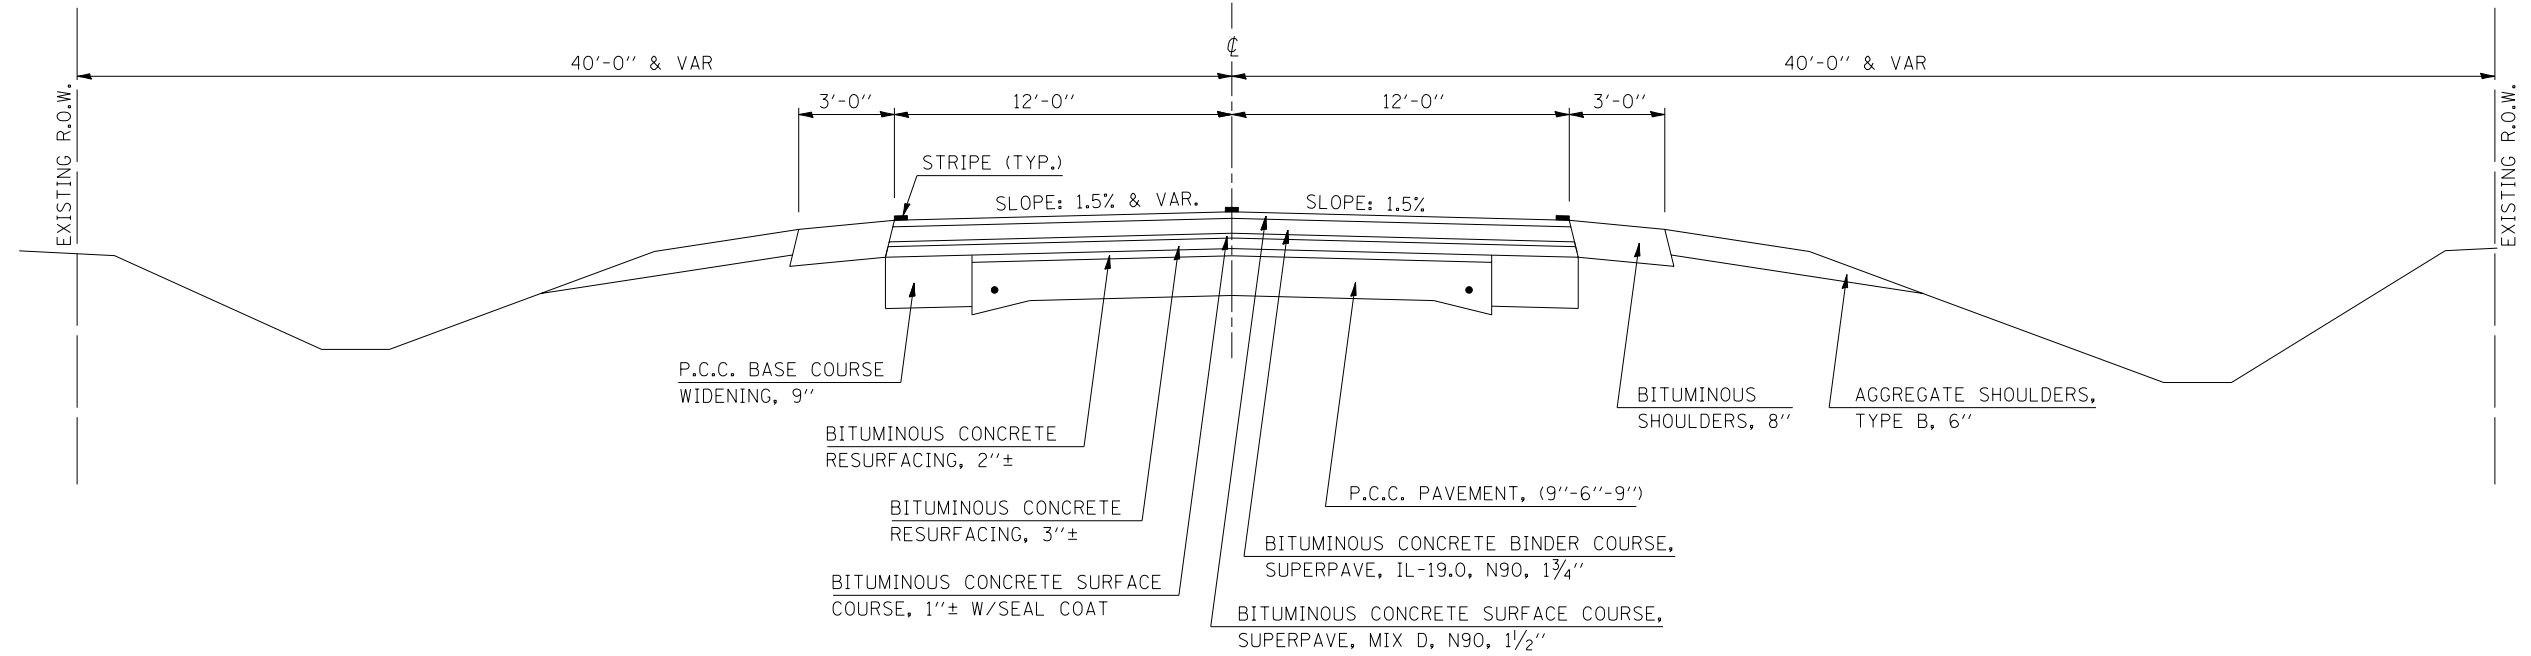

EXISTING TYPICAL SECTION

STATION	TO	STATION
320+74.01		322+80.69
323+22.68		325+23.91

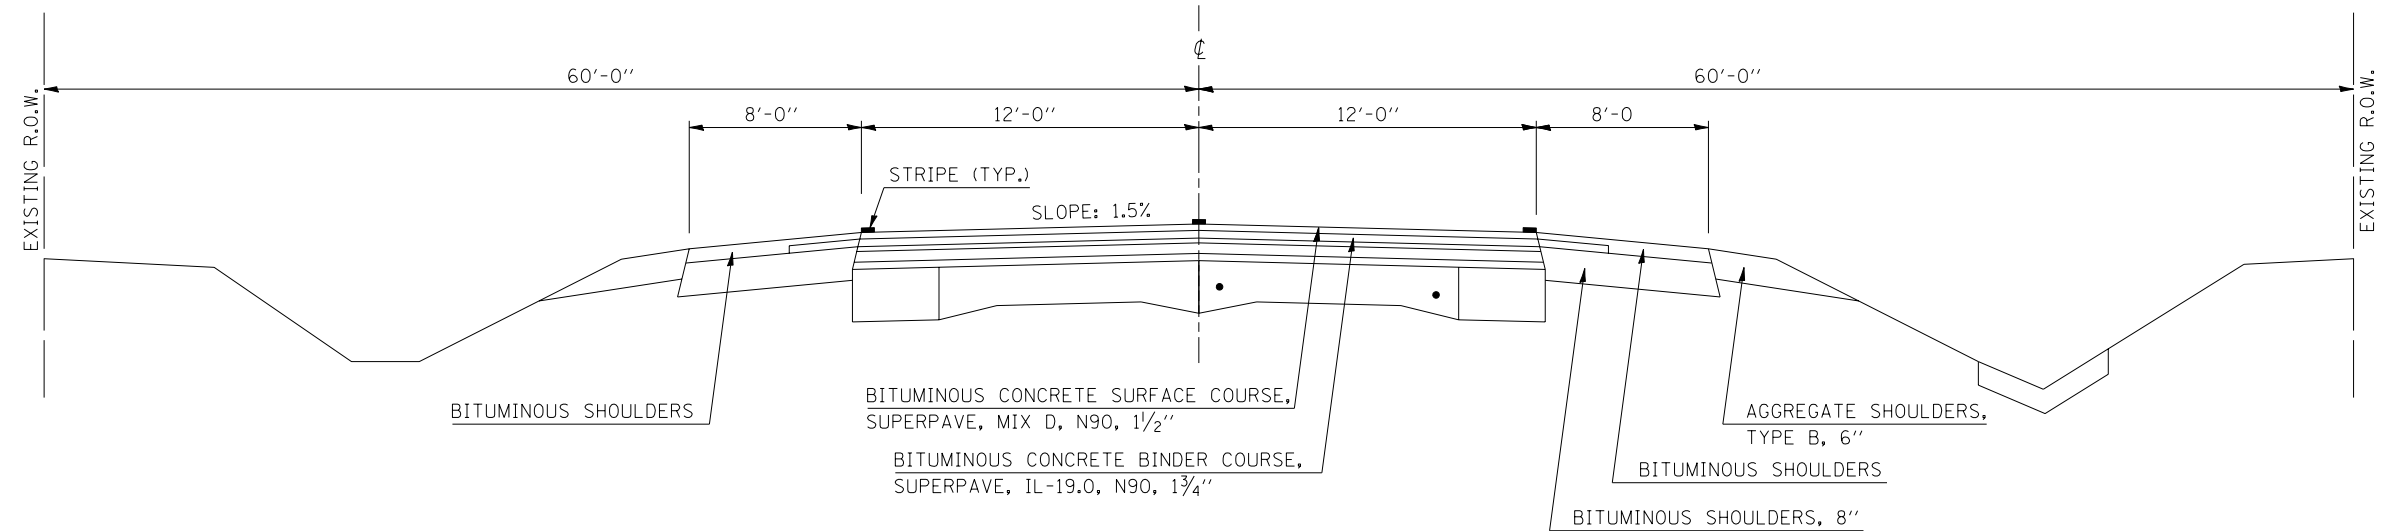

LOCATION #3

* D5 CRACK & JOINT SEAL 2009-2
** CHAMPAIGN, DOUGLAS AND VERMILION

FILE NAME =	USER NAME = phillipsjr	DESIGNED - RLA	REVISED -
ci:\projects\d570737\cad\sheet\d570737-sh1-typical.dgn		DRAWN - RLA	REVISED -
		CHECKED - JMS	REVISED -
		DATE - 10/07/08	REVISED -

**STATE OF ILLINOIS
DEPARTMENT OF TRANSPORTATION**

EXISTING TYPICAL SECTIONS (LOCATION #3)			
SCALE:	SHEET NO.	OF SHEETS	STA. TO STA.

F.A. RTE.	SECTION	COUNTY	TOTAL SHEETS	SHEET NO.
VAR.	*	**	42	22
CONTRACT NO. 70737				
FED. ROAD DIST. NO. ILLINOIS FED. AID PROJECT				