


# EXISTING TYPICAL SECTION

STATION TO STATION  
190+10.20 209+45.00


STATION EQUATION:  
STA 206+34.20 BK = STA 209+32.50 AH

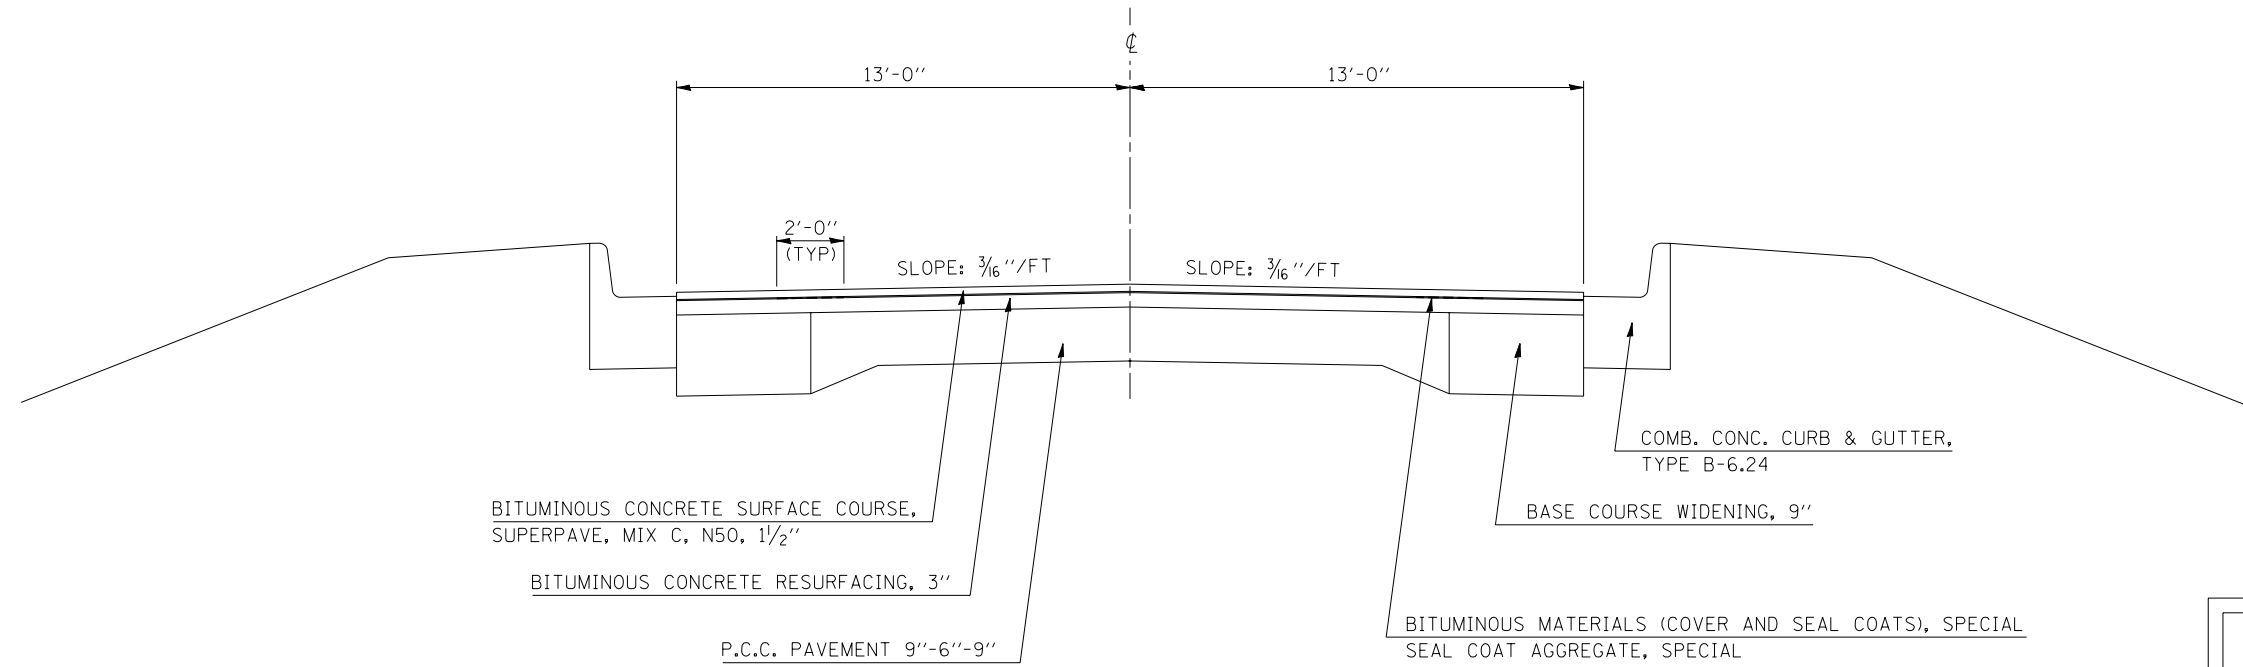

**LOCATION #4**

# EXISTING TYPICAL SECTION

STATION TO STATION  
209+45.00 217+05.00  
223+00.00 230+60.00

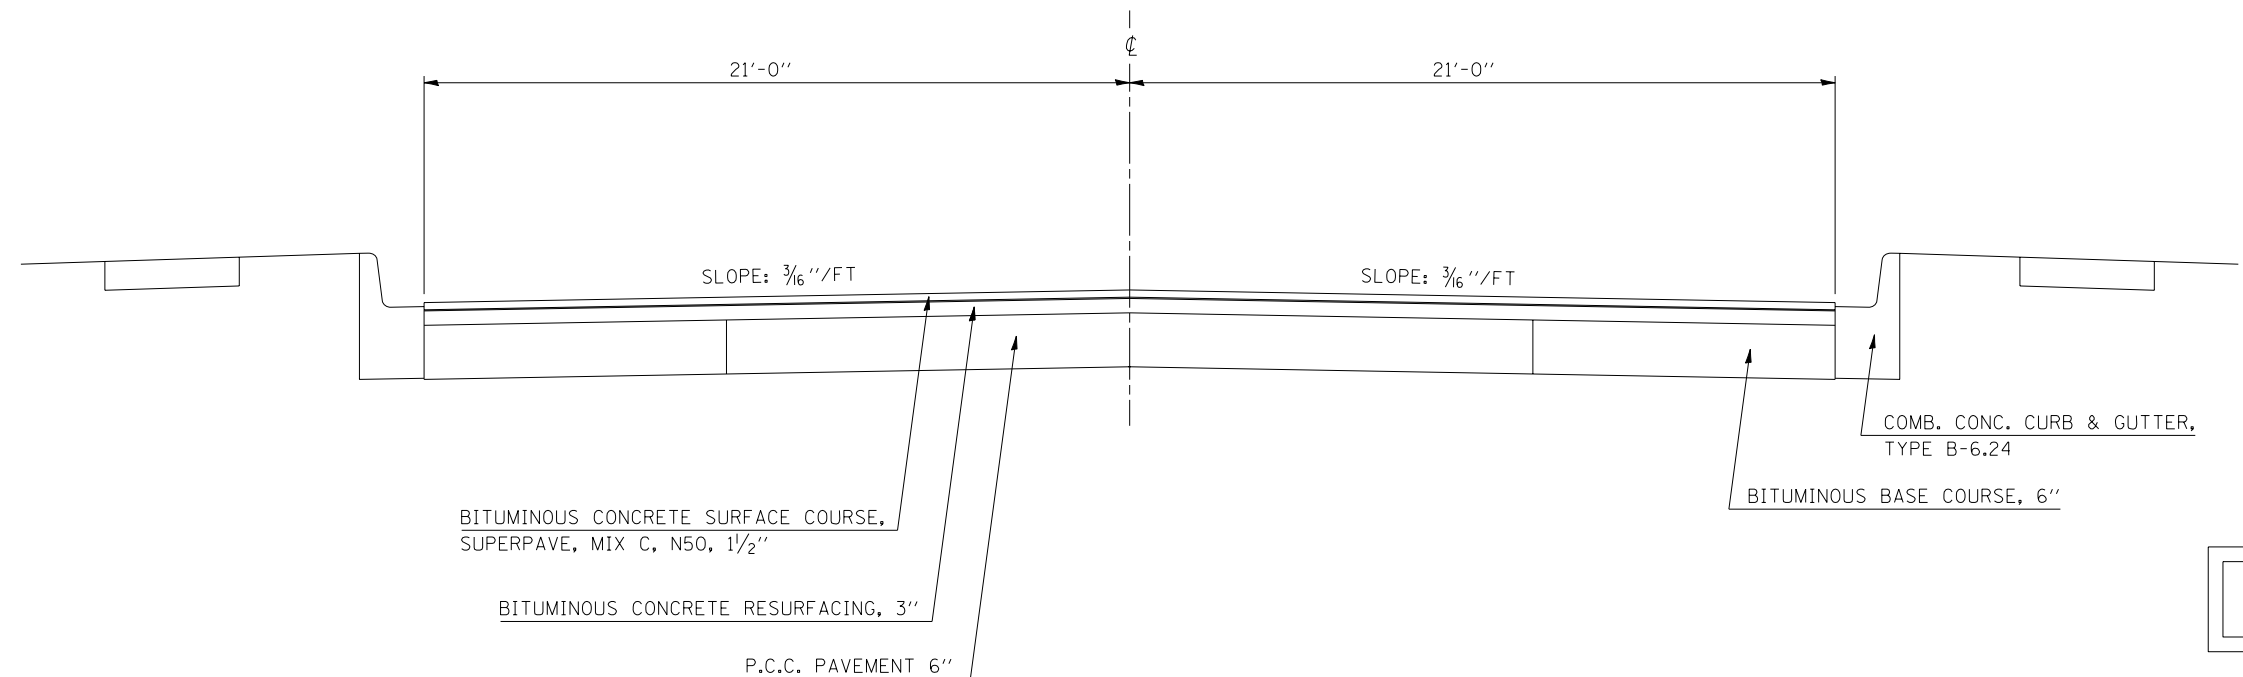

**LOCATION #4**

\* D5 CRACK & JOINT SEAL 2009-2  
\*\* CHAMPAIGN, DOUGLAS AND VERMILION

FILE NAME =	USER NAME = phillipsjr	DESIGNED - RLA	REVISED -
ci:\projects\d570737\cadsheets\d570737-sh-typical.dgn		DRAWN - RLA	REVISED -
		CHECKED - JMS	REVISED -
		DATE - 10/07/08	REVISED -

**STATE OF ILLINOIS  
DEPARTMENT OF TRANSPORTATION**

<b>EXISTING TYPICAL SECTIONS (LOCATION #4)</b>			
SCALE:	SHEET NO.	OF SHEETS	STA. TO STA.

F.A. RTE.	SECTION	COUNTY	TOTAL SHEETS	SHEET NO.
VAR.	*	**	42	24
			CONTRACT NO. 70737	
FED. ROAD DIST. NO.		ILLINOIS FED. AID PROJECT		